


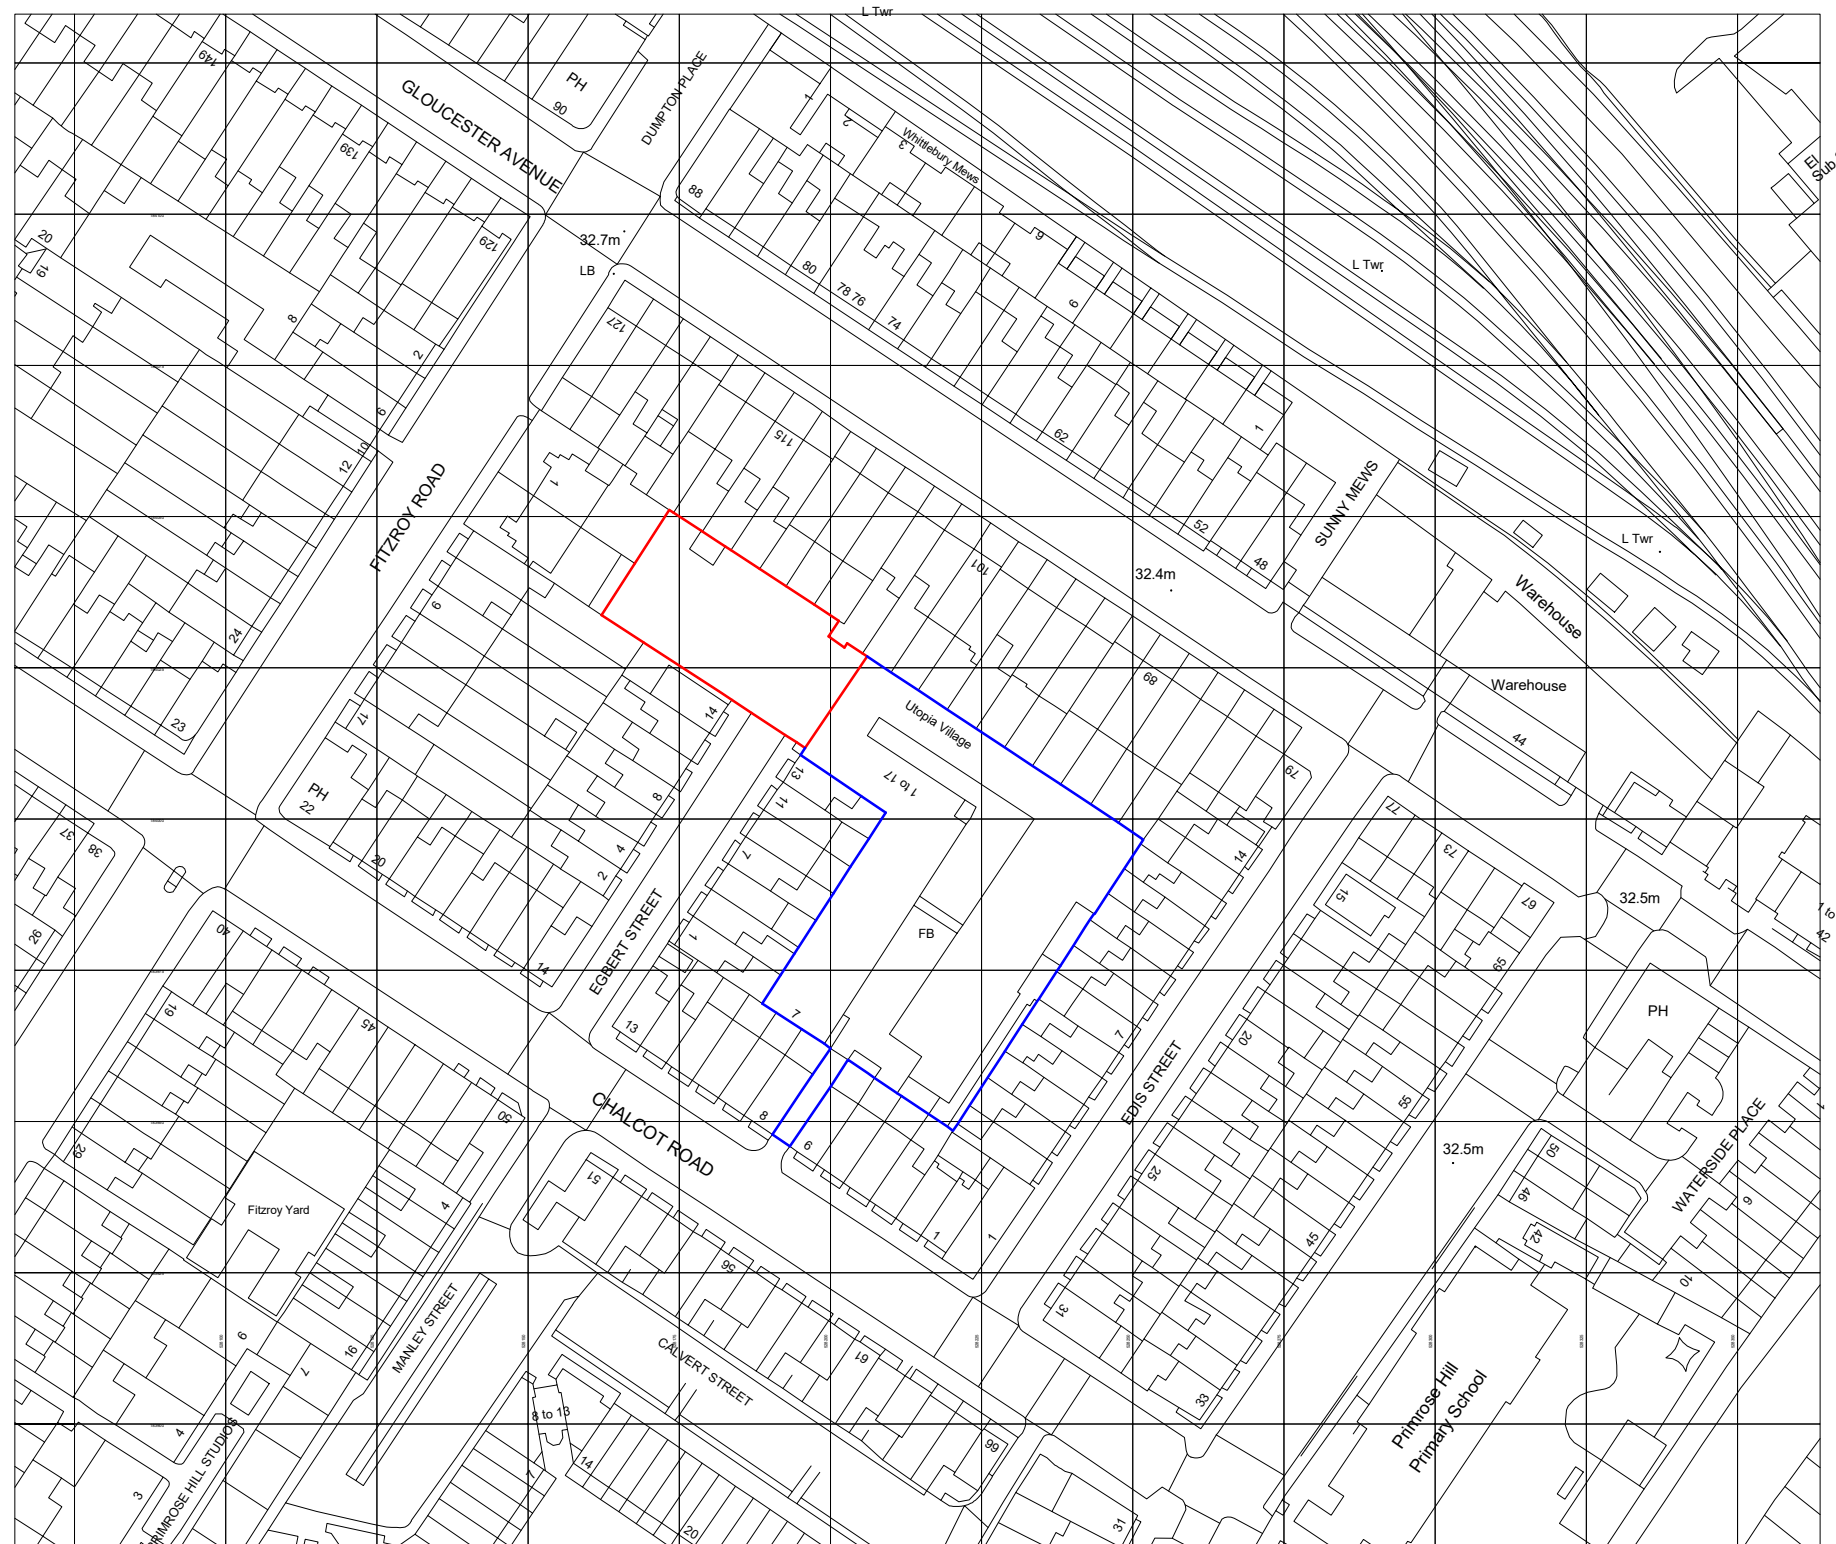

0 12.5 25 37.5 50 62.5

VISUAL SCALE (m) 1:1250

NOTE:
ALL DIMENSIONS MUST BE CHECKED ON SITE AND NOT SCALED FROM
THIS DRAWING.
FOR USE IN PRECISE NAMED LOCATION ONLY. COPYRIGHT RESERVED.



Ordnance Survey, (c) Crown Copyright 2019. All rights reserved. Licence number 100022432

revision date description
status
PLANNING
project title
Utopia Village, Primrose Hill, London

drawing title
LOCATION PLAN
first issued drawn scale @ A3
26/02/20 JC 1250
job/drawing no/revision

19094 - L0002 -

The Studio, 70 Church Road, Wheatley, Oxford, OX33 1LZ
01865 873936 | info@andersonorr.com | www.andersonorr.com

Anderson Orr
Architects