



0 1 2 3 4 5

VISUAL SCALE (m) 1:100

NOTE:  
ALL DIMENSIONS MUST BE CHECKED ON SITE AND NOT SCALED FROM THIS DRAWING.  
FOR USE IN PRECISE NAMED LOCATION ONLY. COPYRIGHT RESERVED.

**SITE KEY PLAN**

UTOPIA VILLAGE, LONDON

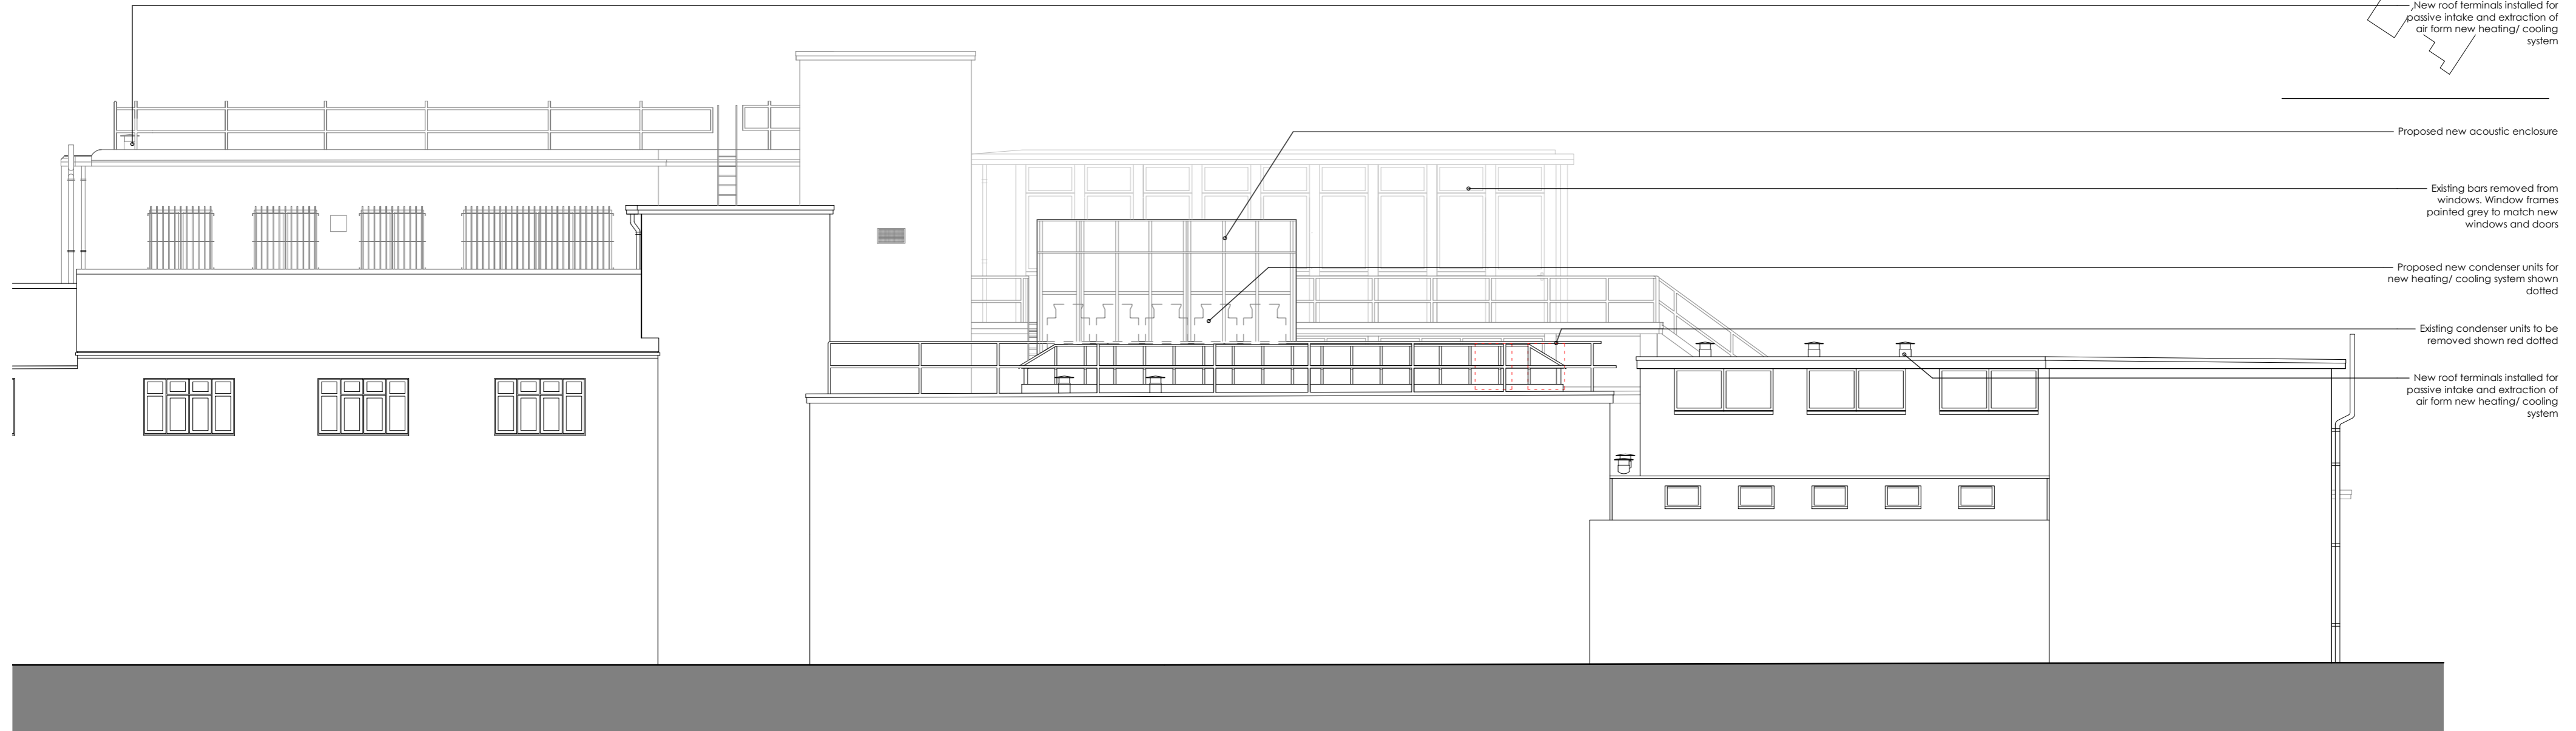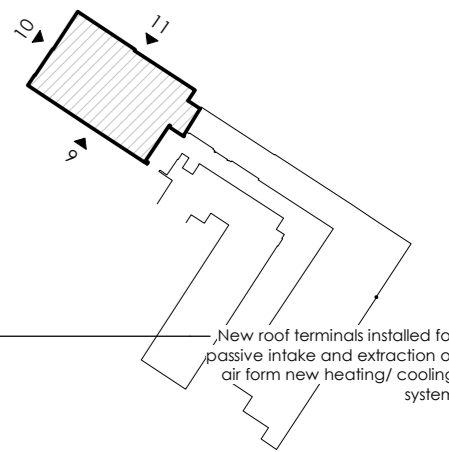

Proposed new acoustic enclosure

Existing bars removed from windows. Window frames painted grey to match new windows and doors

Proposed new condenser units for new heating/ cooling system shown dotted

Existing condenser units to be removed shown red dotted

New roof terminals installed for passive intake and extraction of air form new heating/ cooling system

revision date description

status

**PLANNING**

project title  
UTOPIA VILLAGE, PRIMROSE HILL,  
LONDON

drawing title  
ELEVATION AS PROPOSED (REF.11)

first issued drawn scale @ A2  
03/11/21 JC 1:100

job/drawing no/revision

**19094 - PE3051 -**

The Studio, 70 Church Road, Wheatley, Oxford, OX33 1LZ  
01865 873936 | info@andersonorr.com | www.andersonorr.com

**Anderson Orr**  
Architects