



Elevation 1

acoustic panels walls
sides fitted together
with H joiners

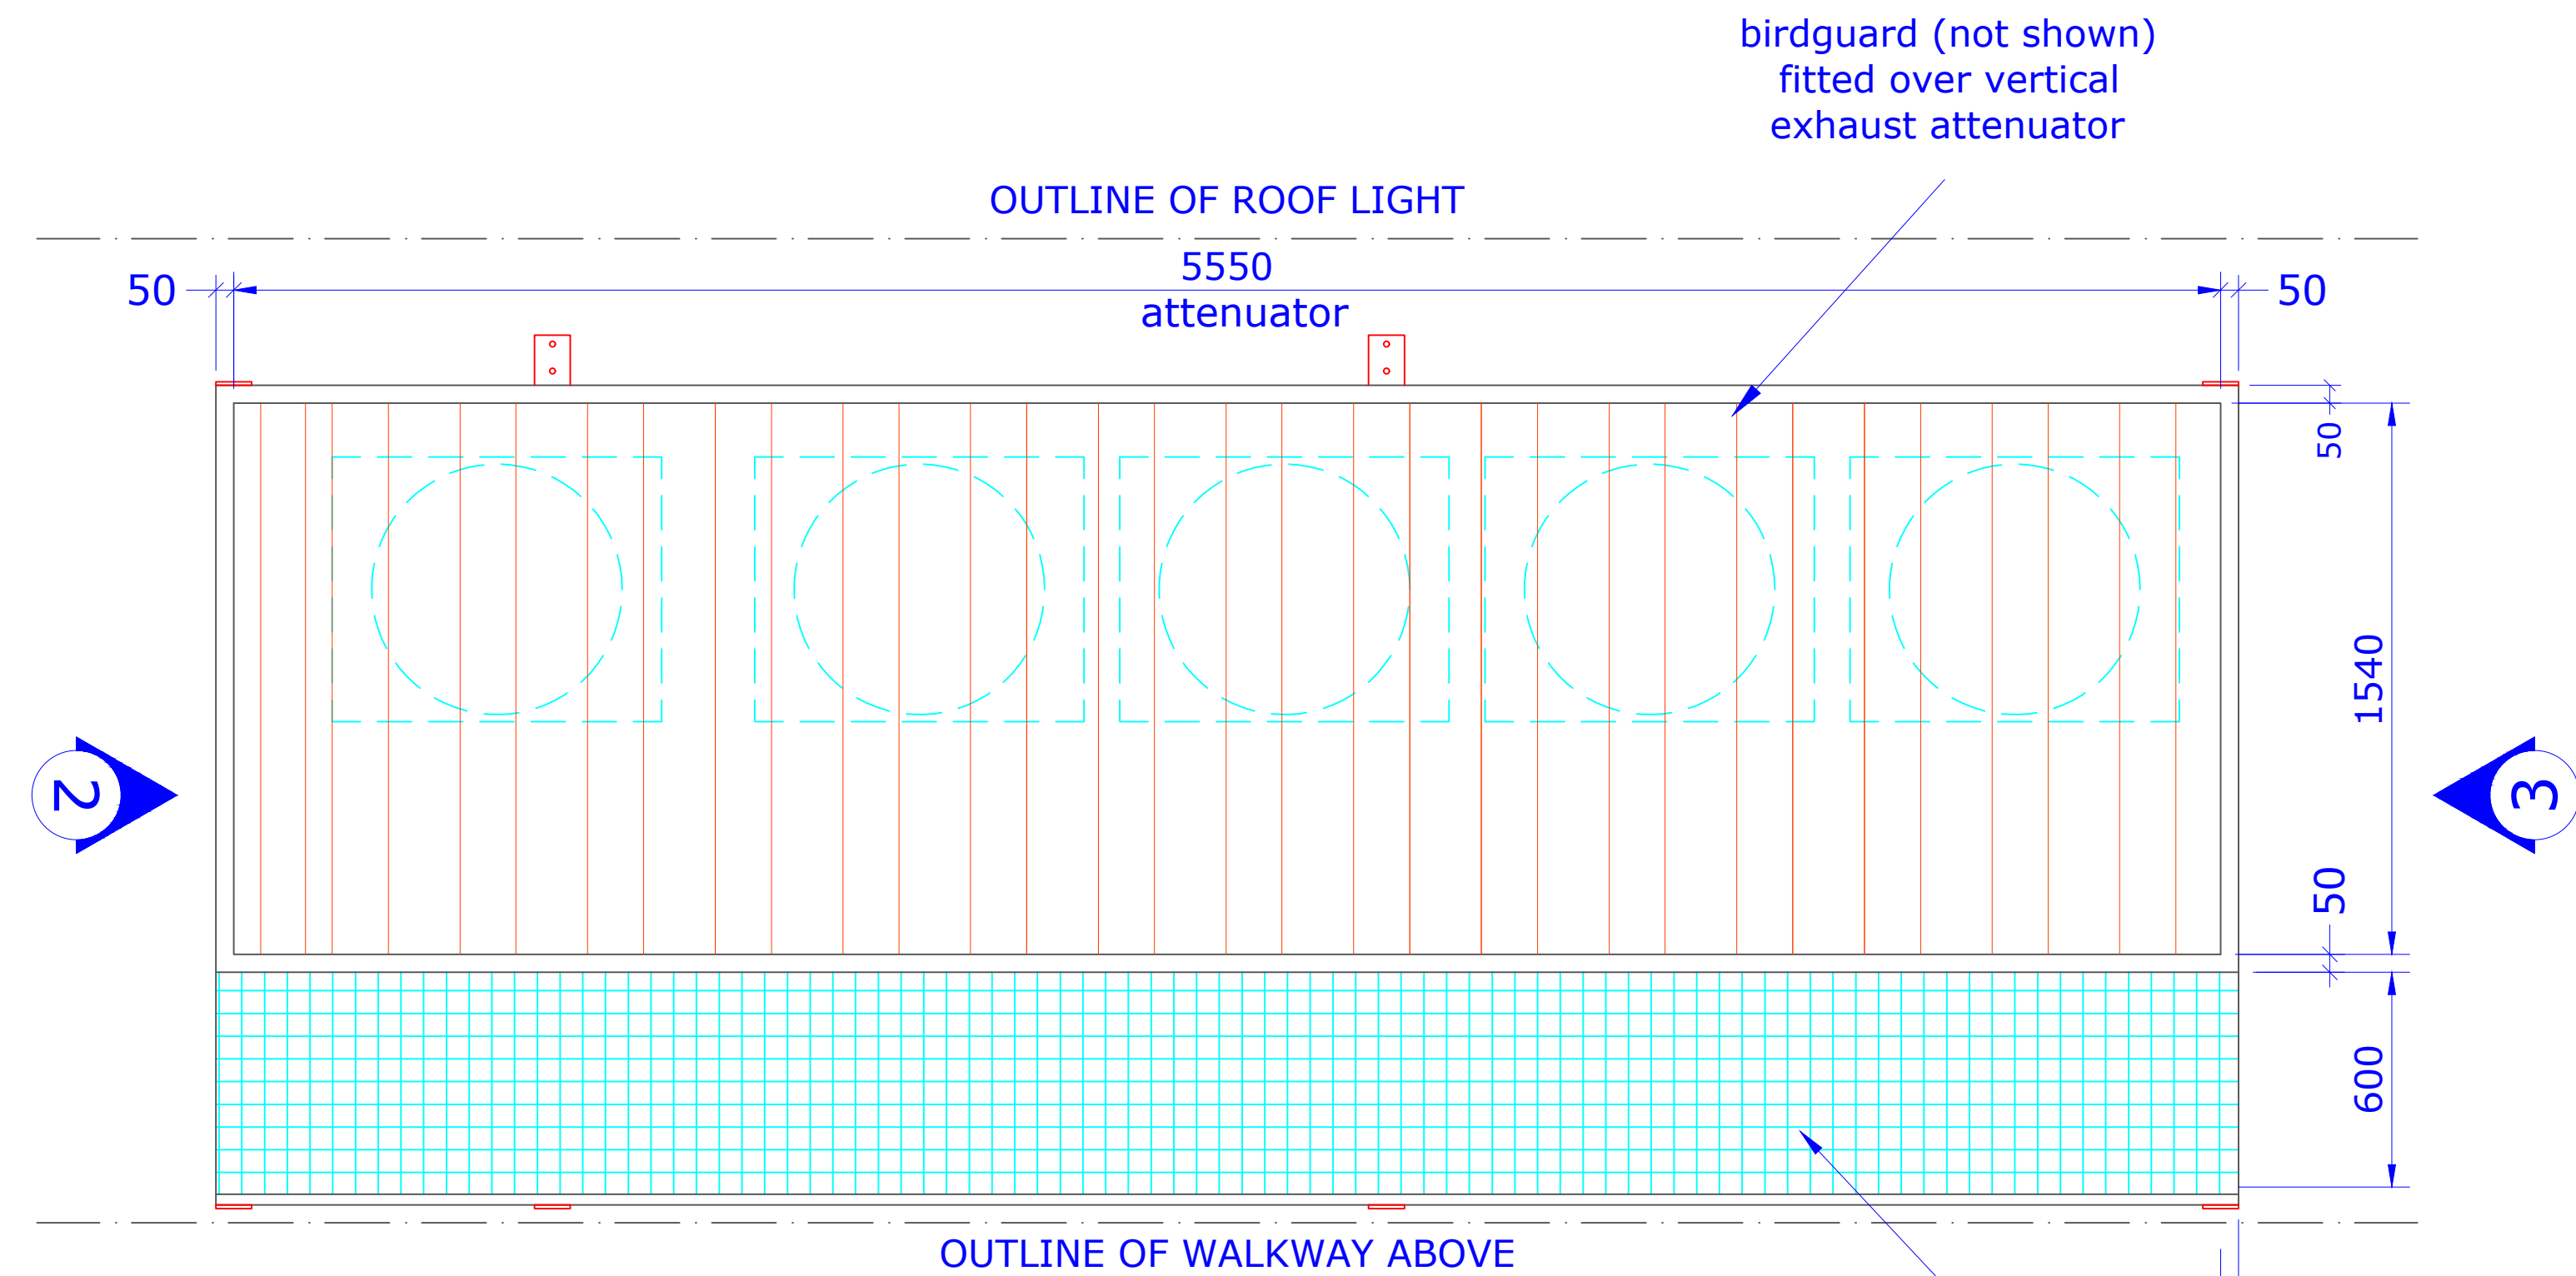

Plan

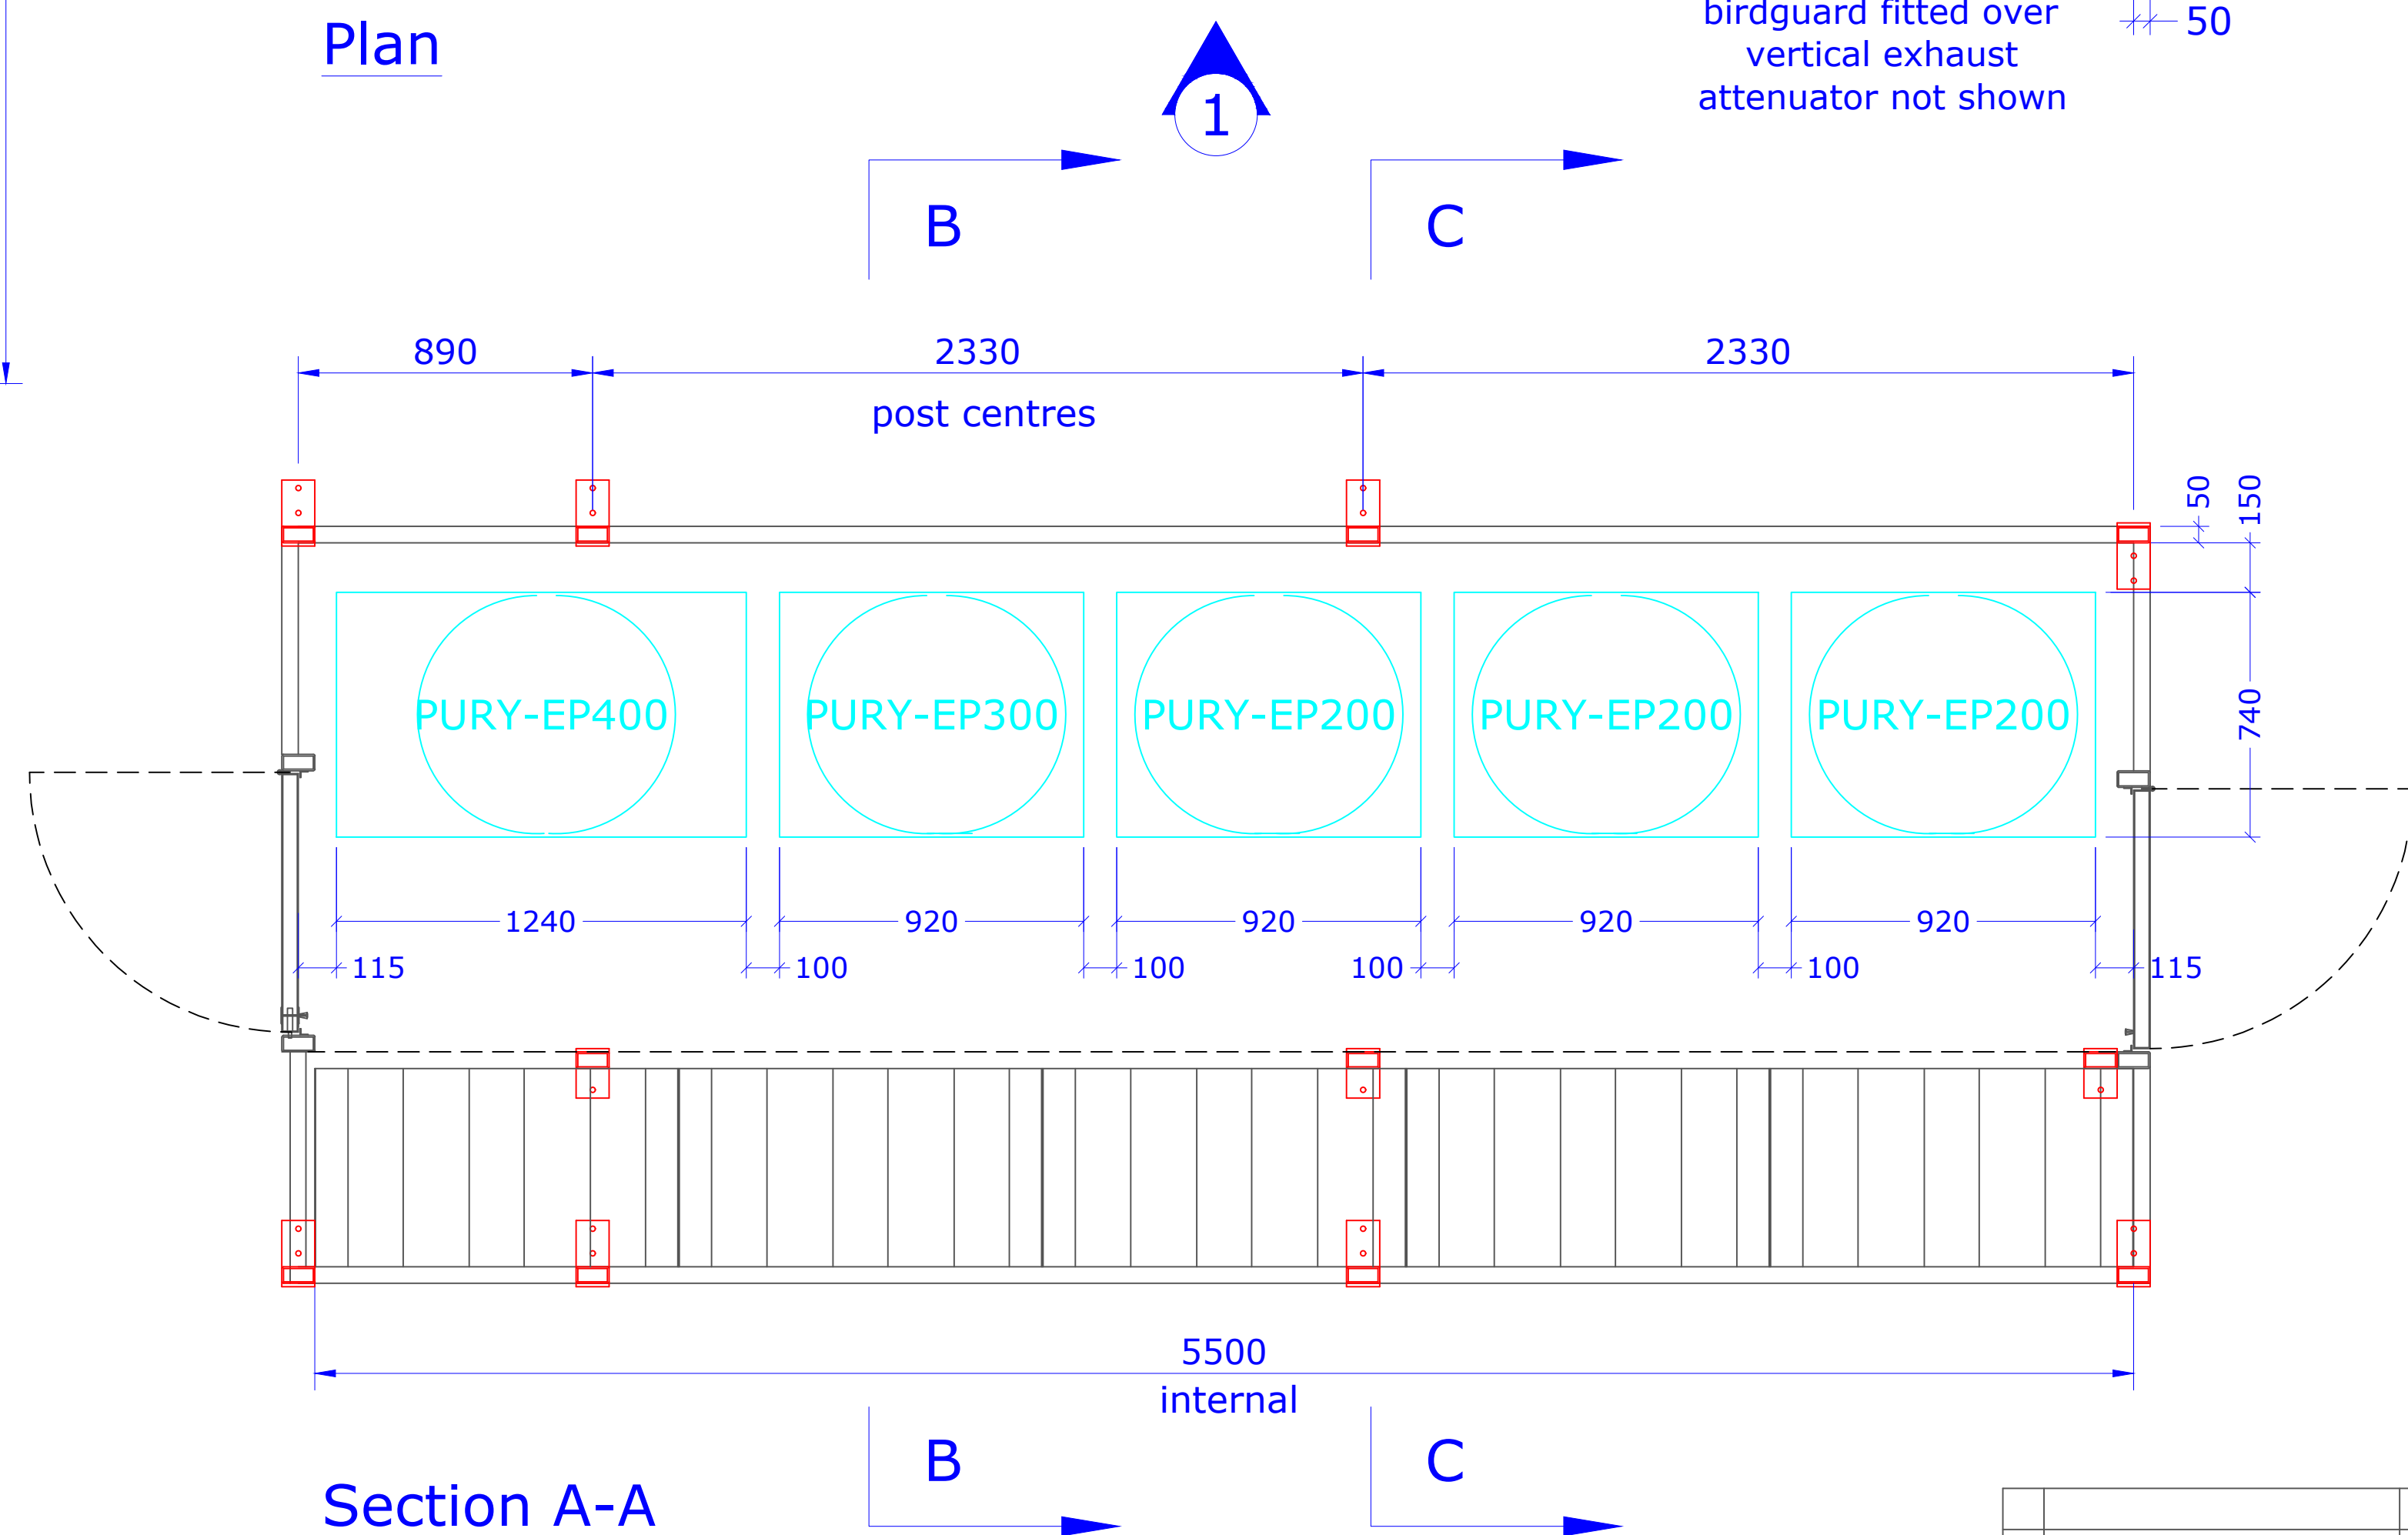

Section A-A

COPYRIGHT © 2021
This drawing is supplied under the express
condition that it is not communicated to any
other person without the written permission
of Noico Limited.



Landmark House, Station Rd
Hook, Hants. RG27 9HA
Tel: 01256 766207
email: sales@noico.co.uk

A	First issue	27/10/21
Client: Callisia Limited		
File no.	Drawing No.	Rev.
7203022	201	A
Project		
Utopia Village, Chalk Farm Primrose Hill, NW1 8LH		
Title		
Acoustic Enclosure for PURY-EP Condensers		
Plans and Setting Out		
Date	Scale	Drawn
27 Oct 2021	NTS	BSK