



Elevation 1

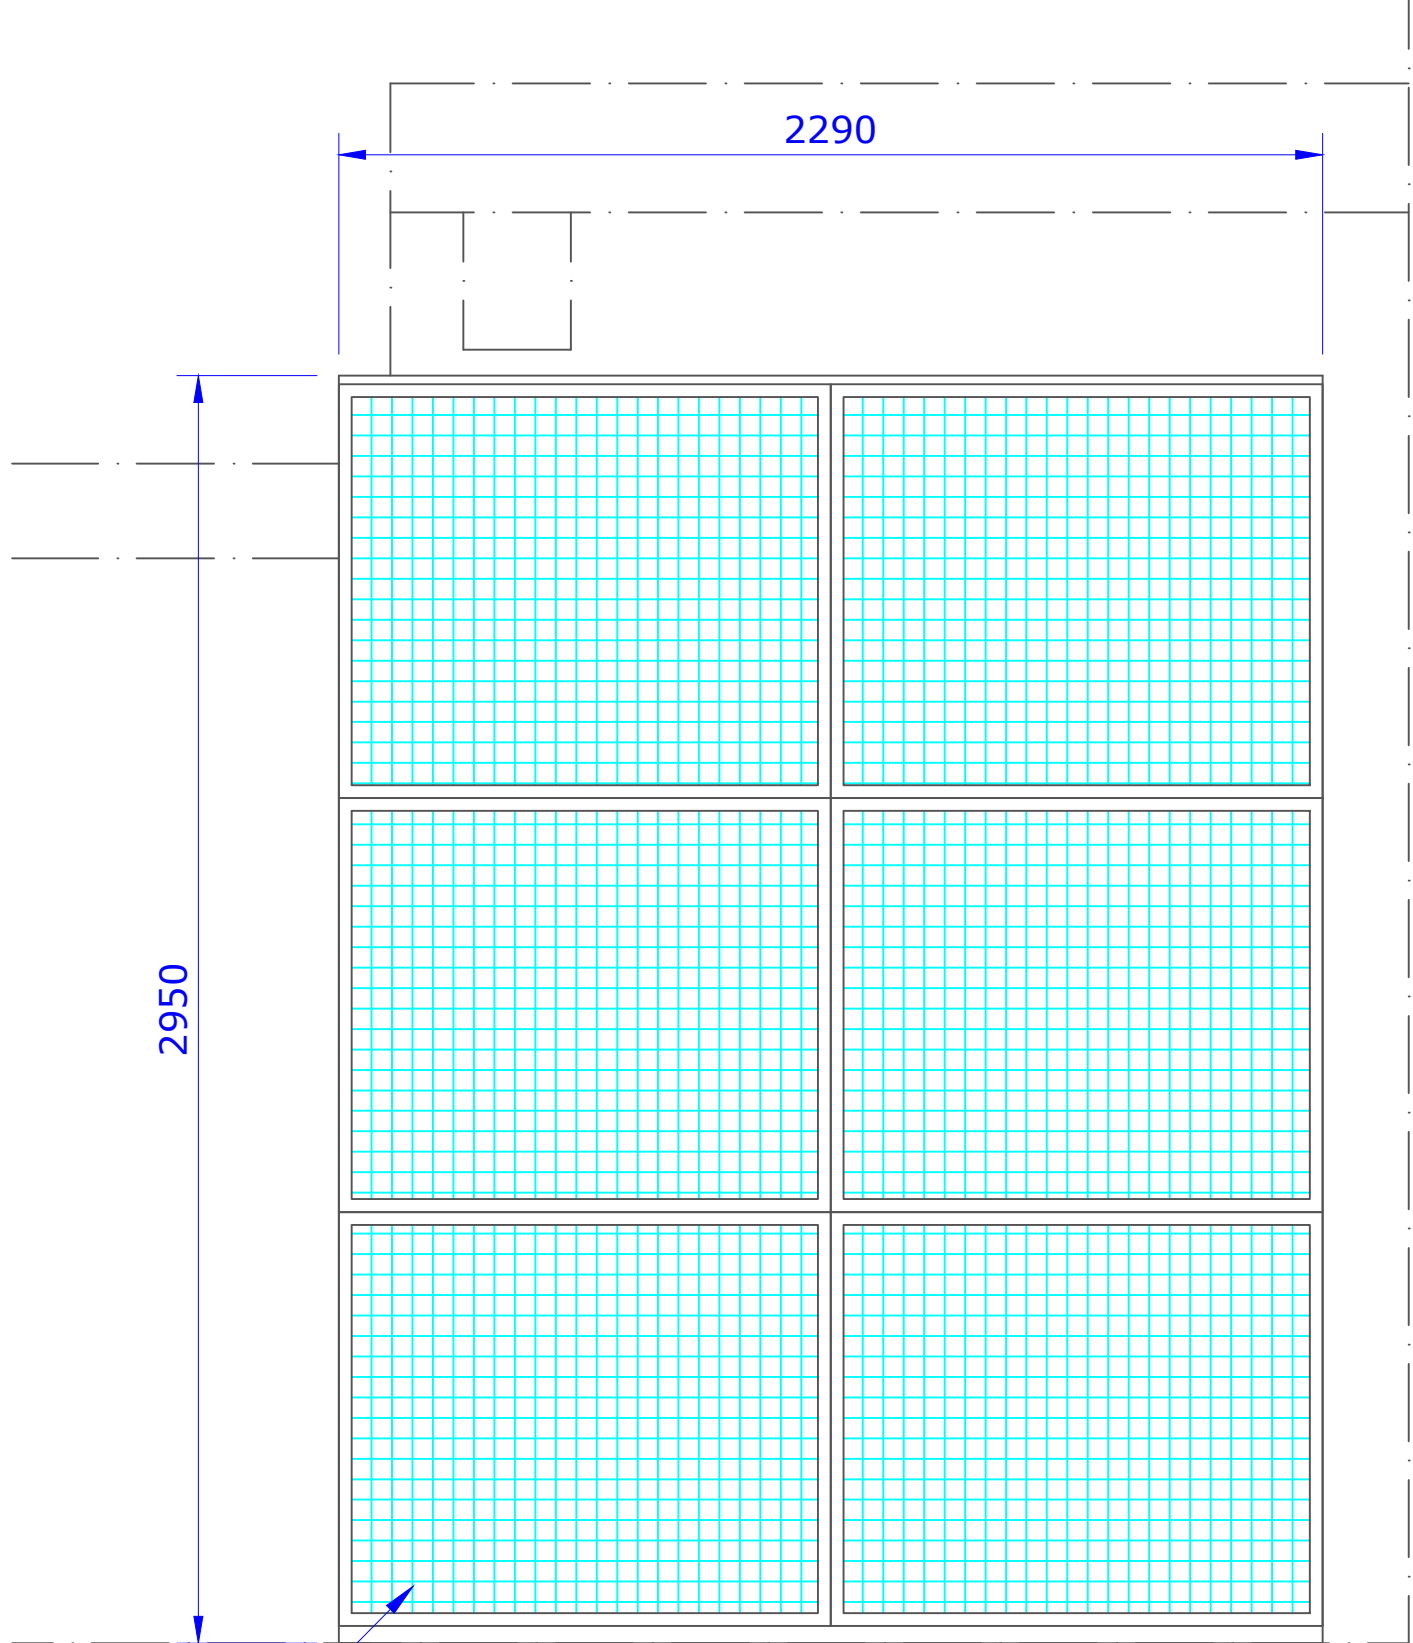


Elevation 2
(elevation 3 is mirror image)

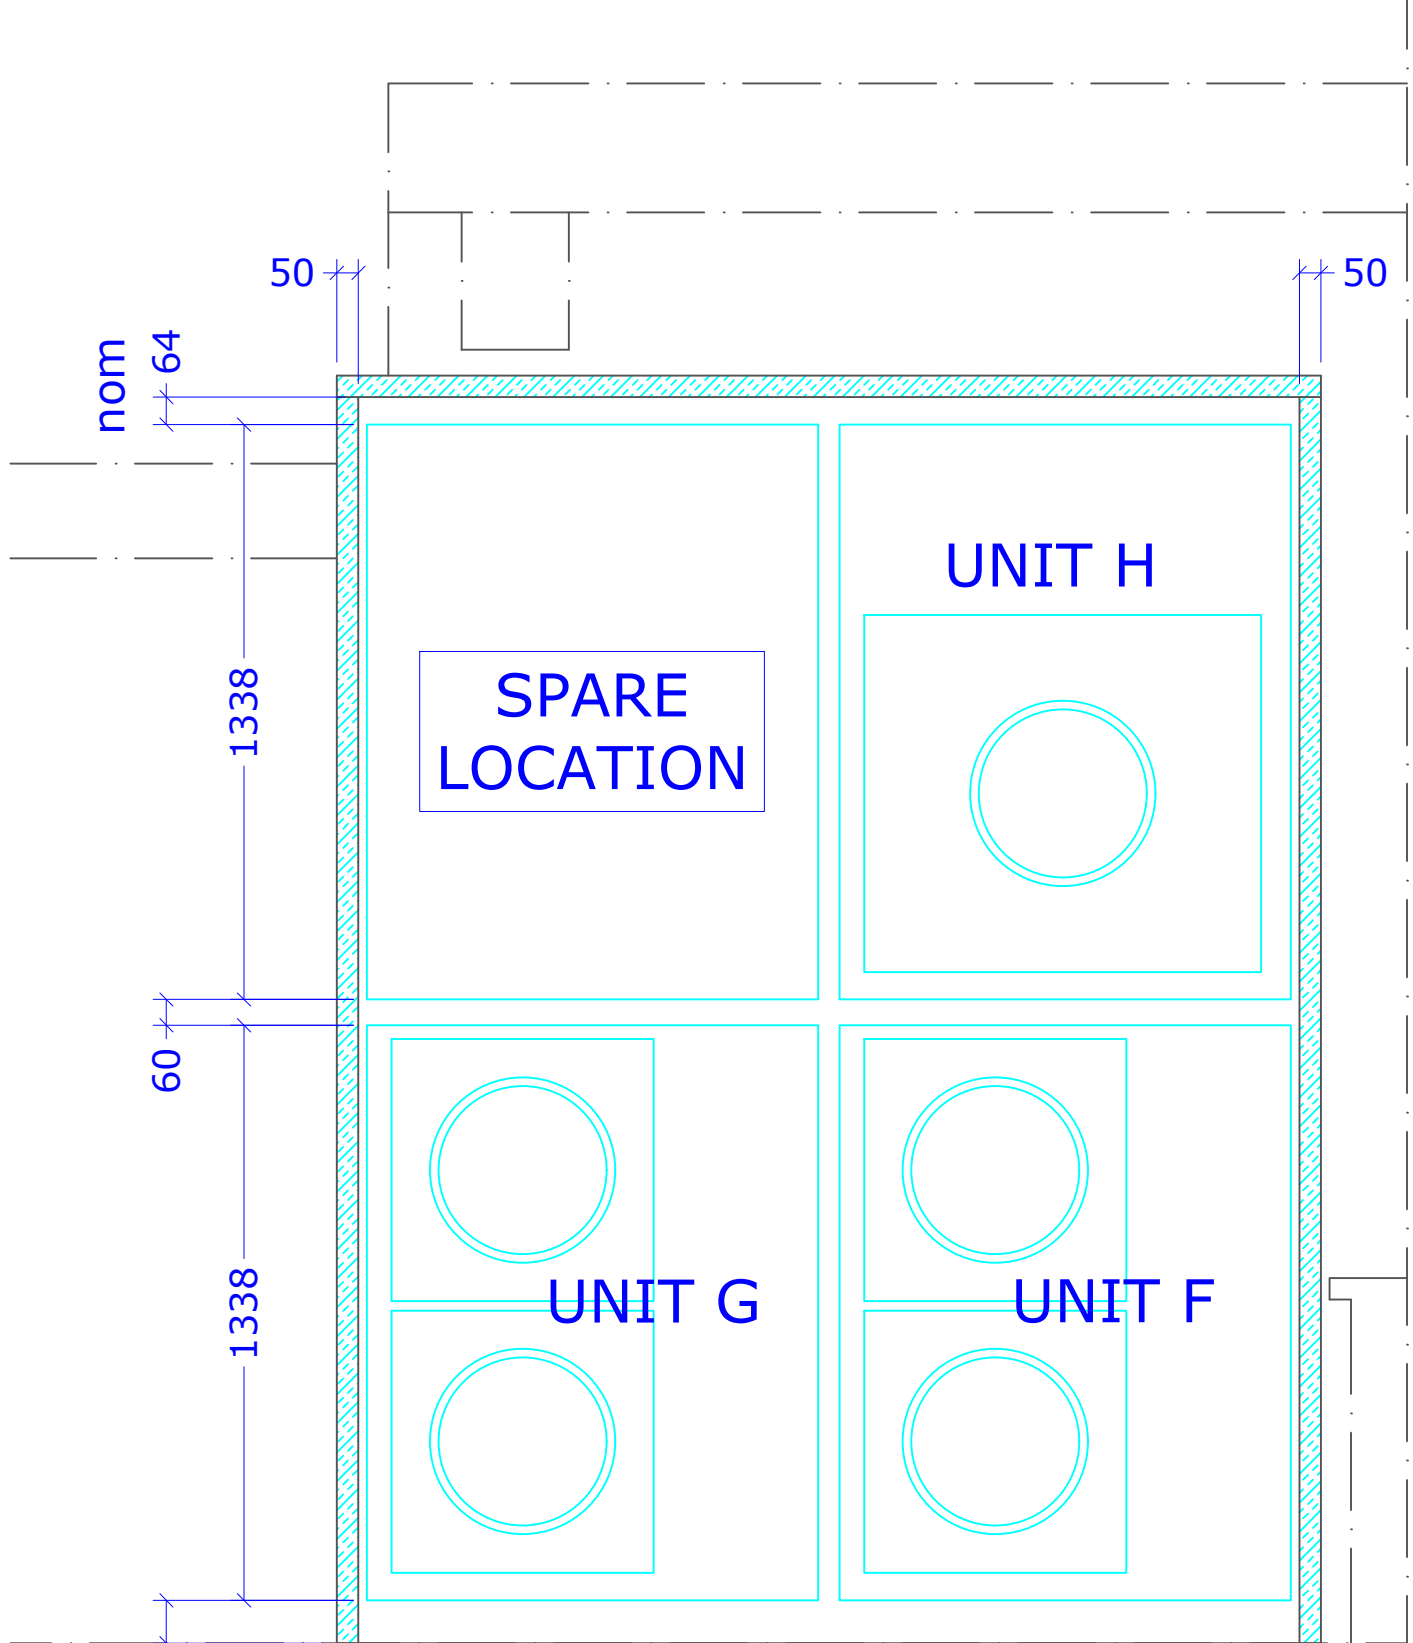

to clear pipework and allow access for clearing roof and intake airflow

birdguard fitted to end of attenuators

Enclosure to house 4 no. horizontal discharge condensing units (DOUBLE STACKED)

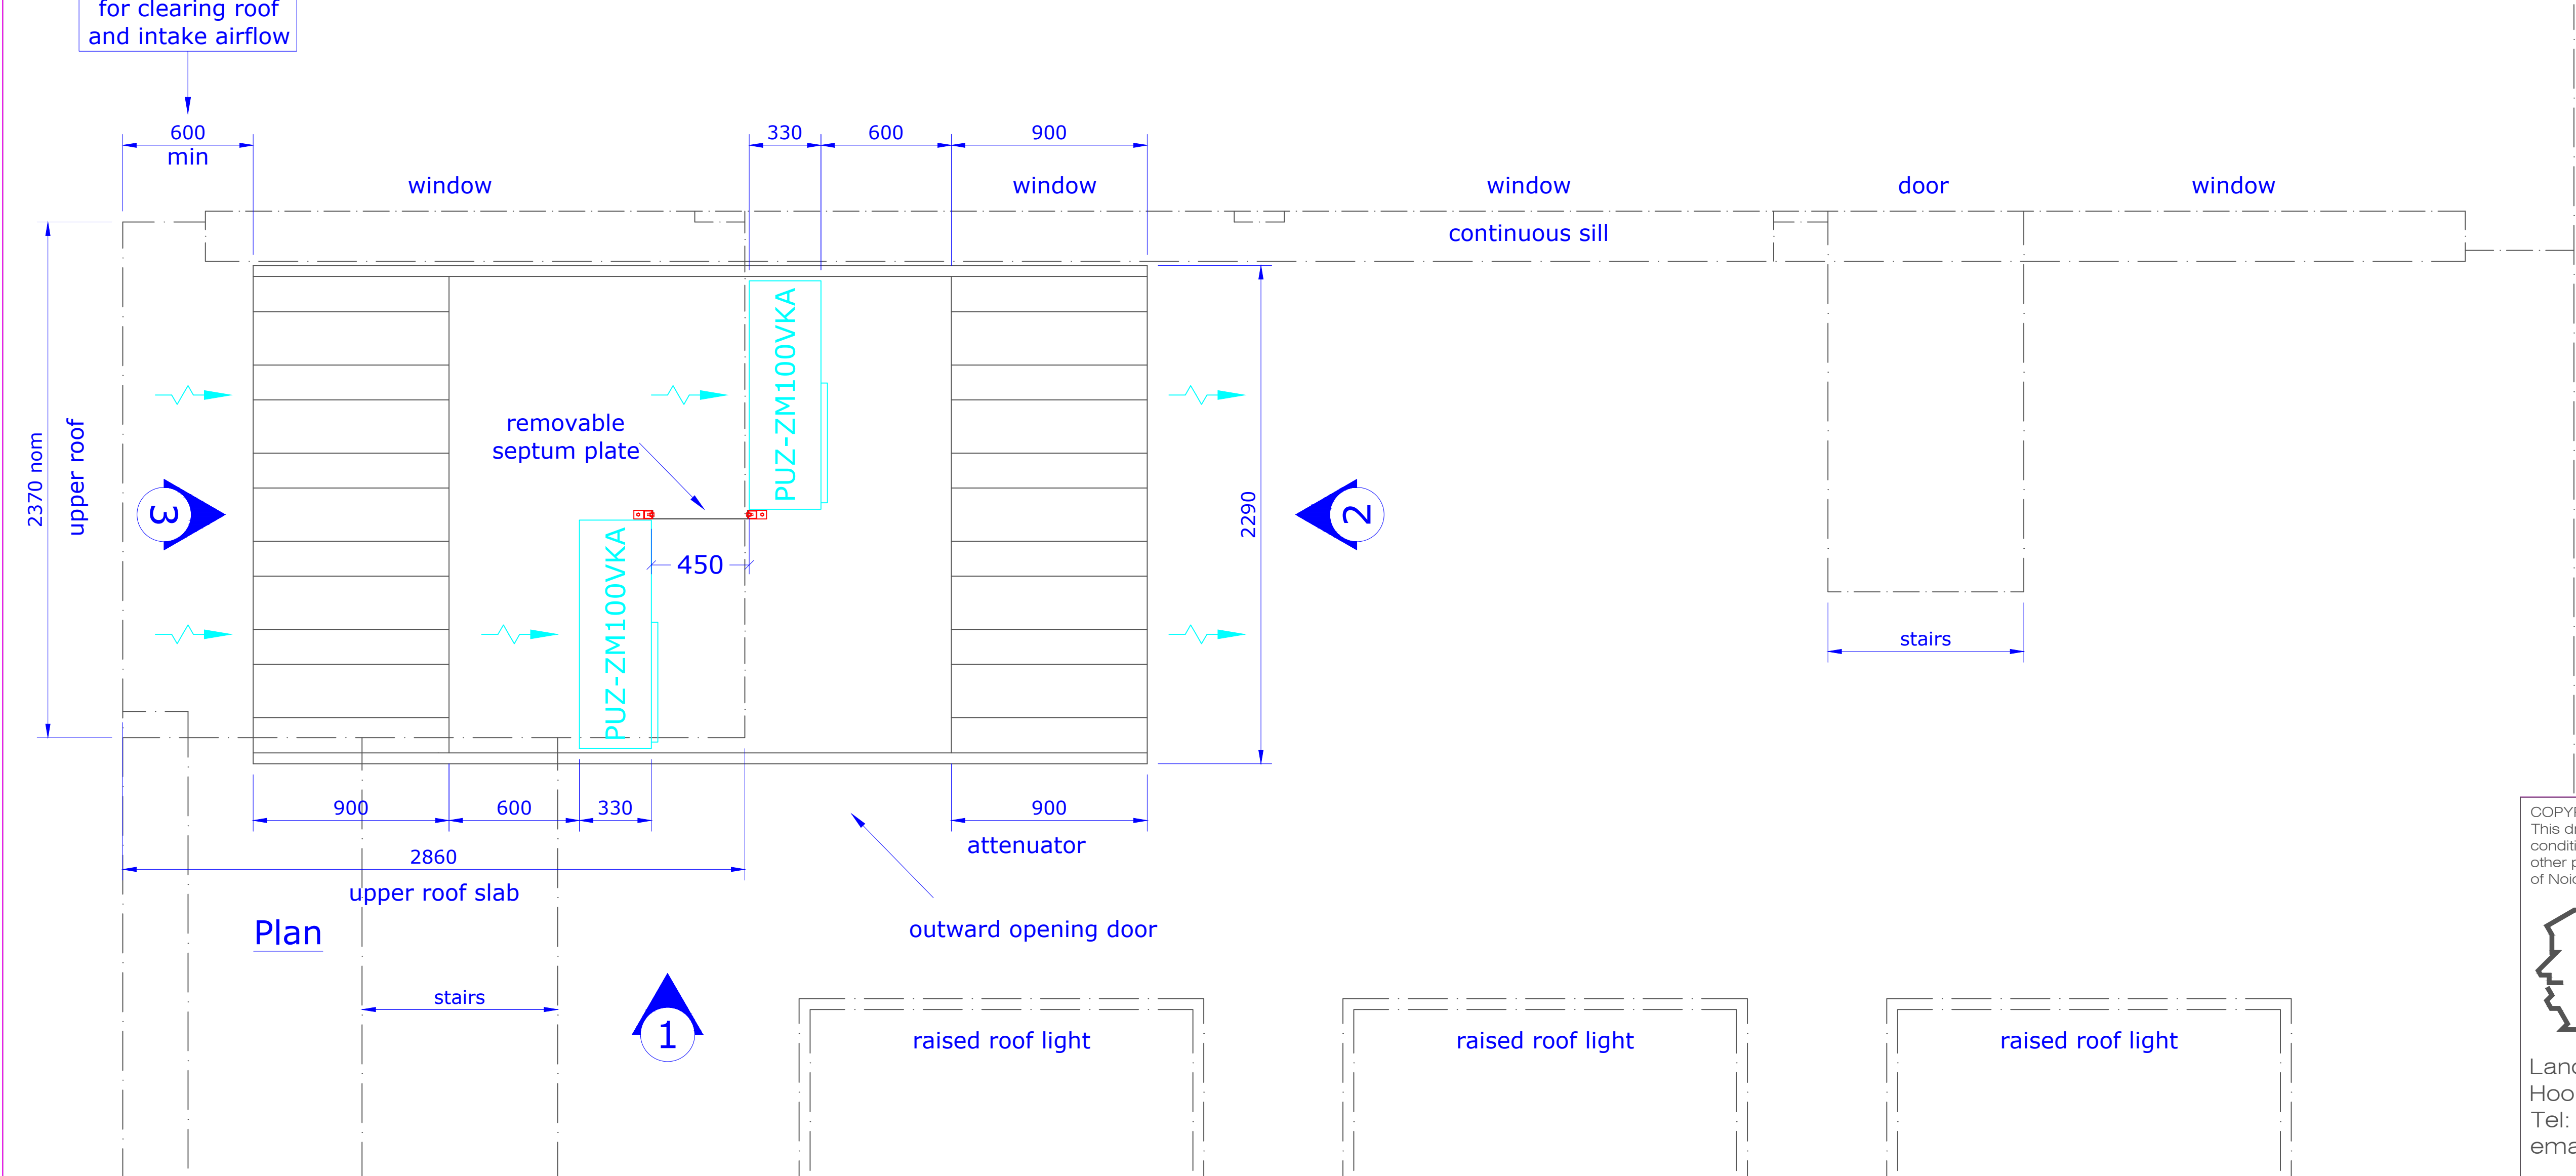

Plan

COPYRIGHT © 2021
This drawing is supplied under the express condition that it is not communicated to any other person without the written permission of Noico Limited.

Landmark House, Station Rd
Hook, Hants. RG27 9HA
Tel: 01256 766207
email: sales@noico.co.uk

A	First issue	27/10/21
Client: Callisia Limited		
File no.	Drawing No.	Rev.
7203022	101	B
Project		
Utopia Village, Chalk Farm Primrose Hill, NW1 8LH		
Title		
Acoustic Enclosure for Roof for PUZ-ZM Condensers Plans and Setting Out		
Date	Scale	Drawn
27 Oct 2021	NTS	BSK