


**Sample Panel Elevation**

1 : 10

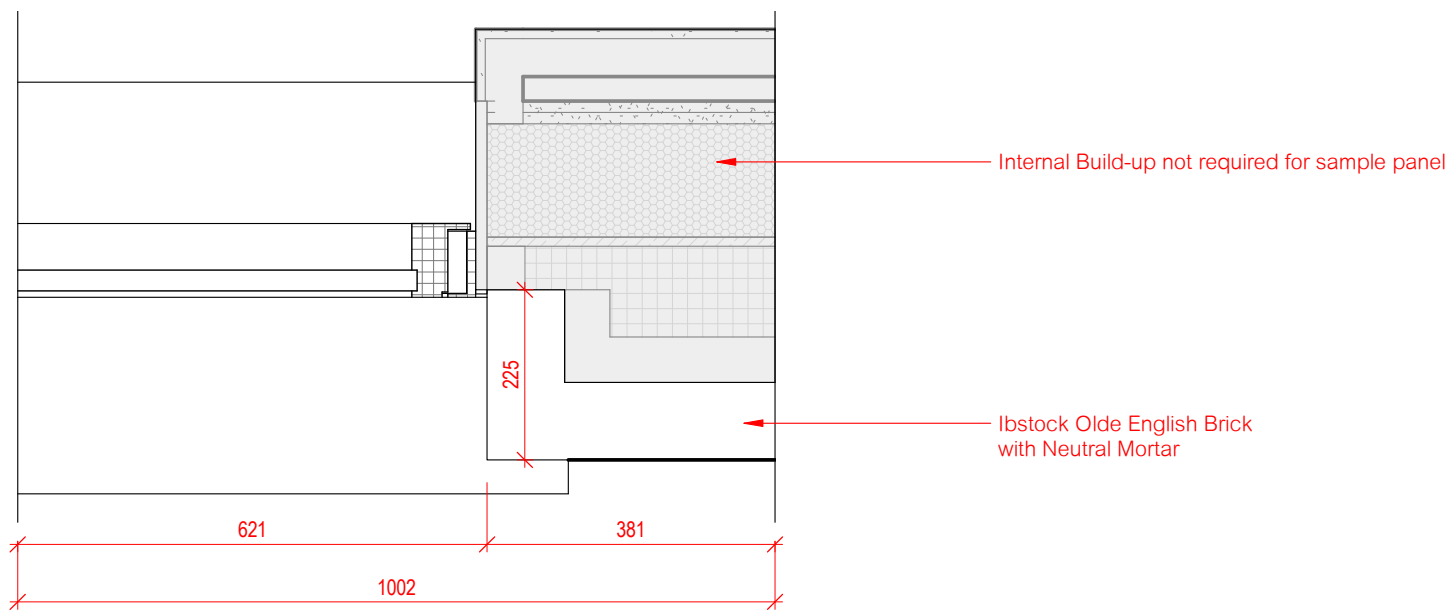

**Sample Panel Plan**

1 : 10

**FARRANS**  
Camden  
Doran CONSULTING  
Camlins  
semple mckillop  
Harvey

**hunters**  
Space One Beadon Road  
London W6 0EA  
T 020 8237 8200  
mail@hunters.co.uk  
www.hunters.co.uk

**HNCC**

25 Bertram Street, Highgate,  
London, N19 5DQ

**Unnamed**

Issued for

hunters project number: M9920	scale: 1 : 10 @ A3
client project number: HNCC	drawn by: CR checked by: Checker

drawing title:  
**HNCC HUN- 01- ZZ- DR- A- SK-1002**

revision	date	revised by
----------	------	------------

1:10  
@ A3

All drawings are to be printed in colour.

model ref. C:\Revit Local\HNCC-HUN-ZA-ZZ-M3-A-XX-0001\_c\_rooney\ALW3X.rvt

Use figured dimensions only. All levels and dimensions to be checked on site. This drawing is to be read in conjunction with all other relevant drawings and specifications. Hunters is a trading name of Hunter & Partners Limited. © Hunter & Partners Limited. All rights reserved.