


Images Of Existing Granite Sets And Granite Kerb On Bertram Street  
Not To Scale



Possible Bespoke Chamfered Granite Kerb Detail (K3)  
Scale: 1:10 at A1

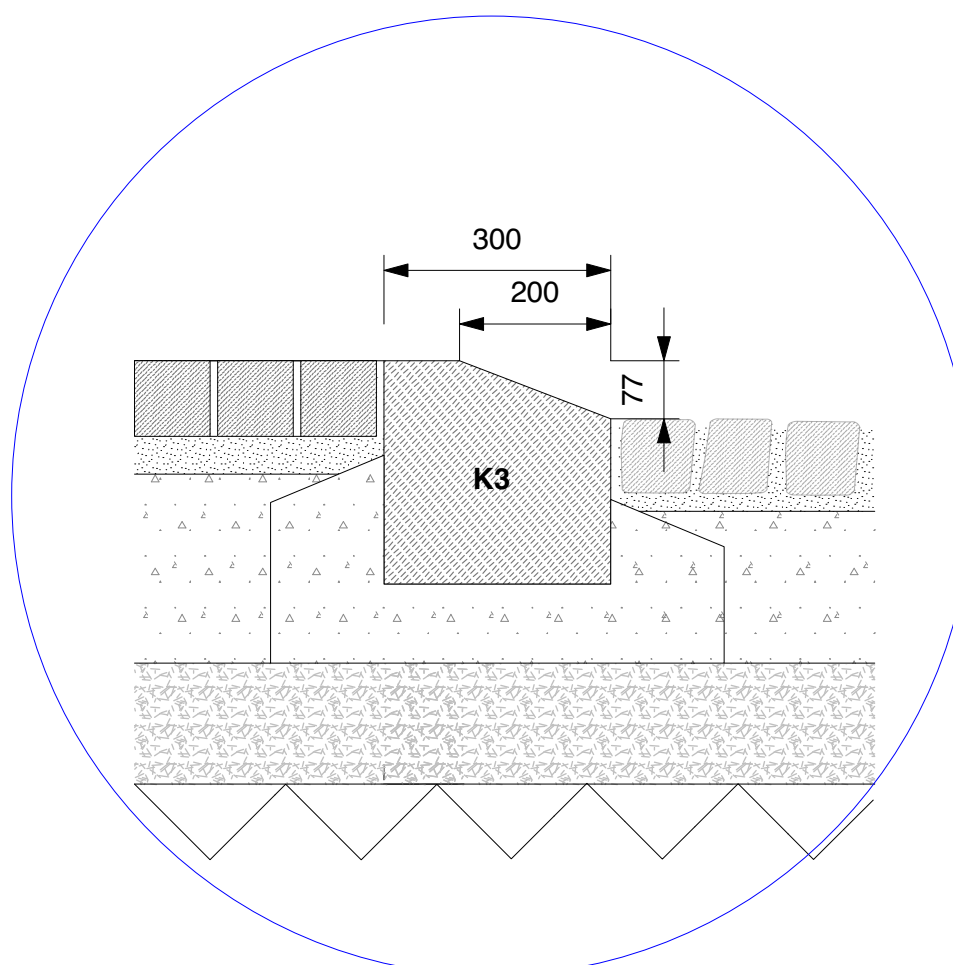

Precedent Image Of Bespoke Chamfered Granite Kerb  
Not To Scale

- NOTES**
1. All dimensions in millimetres unless otherwise shown.
  2. All levels in metres above Ordnance Datum (mAOD) unless otherwise shown.
  3. All dimensions to be checked on site and any discrepancies reported to Employer before pricing / work starts.
  4. Any ambiguities or discrepancies within this drawing and any other information given elsewhere must be reported to Camlins and the Employer for clarification before pricing work proceeds.
  5. All drawings to be read in conjunction with other Camlins drawings and specification information as appropriate.
  6. Refer to relevant Engineer's and Architect's information as appropriate for confirmation of all engineering and architectural details.
  7. All works to be carried out in accordance with the latest British Standards and appropriate codes of practice as a minimum.

- NOTES**
- GRANITE SETTS (P1A, P1B)**  
200mm x 100mm x 100mm setts, Silver Grey. Sawn to all faces with flamed top. Flags and setts to be laid in repeating pattern as shown. Flags to be laid so as to achieve an even and smooth pedestrian surface to the approval of the Landscape Architect. Construction of pavements shall be in accordance with BS 7533-3: 2005.
- Cutting Of Setts**  
All cuts within setts and flags to be of the same quality as the original production masonry.
- Granite Setts Joints & Bedding Mortar**  
Granite setts to be laid in regular repeating pattern as shown. Joints to be 10mm width. Joint width tolerance to be minimum 8mm maximum 12mm to accommodate stone manufacture tolerance (+/- 2mm). Top of joints to be even throughout and nominally flush with absolutely minimal recess as necessary to accommodate any inconsistencies in stone shape. Mortar joints to be installed as free-flowing slurry grout. Jointing grout to be 40N/mm<sup>2</sup> minimum compressive strength at time when first trafficked. Colour of grout to complement adjacent flags and to be approved by Landscape Architect. Nominal 50mm thickness of bedding mortar. Bedding Mortar to be 30N/mm<sup>2</sup> minimum compressive strength at the time when first trafficked. Bedding, priming and jointing mortar system to BS 7533. To Engineers Specification

- Base**  
To Engineer's Specification
- Back Fill**  
Material arising from site excavations to Engineers specification. Assumed minimum 15% CBR after compaction.

- GRANITE CHANNEL (C1)**  
Silver Grey Granite or similar approved by client Granite Channel 500mm wide x 200mm thick x random lengths (1200-600mm).

- BESPOKE CHAMFERED GRANITE KERB (K3)**  
300mm wide x 300mm thick x random lengths (1000-600mm) Silver Grey Granite or similar approved by client.

- Possible Supplier**  
Hardscape Ltd, Unit 25, Long Marsden Industrial Estate, Stratford Upon Avon, CV37 8QR.  
www.hardscape.co.uk  
Contact: Dave Lowe Email: dl@hardscape.co.uk Tel: 0178 972 1012  
Mobile: 07734103614

- EMPLOYER APPROVAL**  
Samples of all paving materials to be submitted to the Employer for approval prior to ordering. Material samples submitted to the Employer are to be a true representation of that material type. Submitted samples to be retained by the Employer for reference.

- In-situ sample panels of all proposed paved surfaces to be approved by the Employer prior to the laying of significant areas of that paving type.** In-situ sample panels to be a minimum plan size of 2m x 2m and to demonstrate proposed laying method, paving pattern, joint tolerances, joint stagger, quality of cuts etc. Sample panel to be retained as a permanent reference of the agreed paving quality.

- Kerbs Generally**  
Kerbs to be laid so as to achieve an even and smooth pedestrian surface to the approval of the Employer. Any colour variation within the stone to be distributed randomly and evenly throughout to avoid banding.

- Cutting Of Units**  
All cuts within flags to be of the same quality as the original production masonry. Bedding mortar and Sub-Base Specification, Backfill. To Engineer's specification.

For confirmation of sub-base, capping & formation layers refer to Engineers details.

Rev.	Date	Description	Revised by	Checked by
------	------	-------------	------------	------------

**Camlins**  
New Zealand House,  
Abbey Foregate,  
Shrewsbury, SY2 6FD  
01743 290 779  
www.camlins.com

**Doran CONSULTING**

**hunters**

**Camden HARVEY**

**FARRANS**

**semple mckillop**

Highgate Newtown Community Centre  
London Borough of Camden

TD- Bertram Street Edge Paving Detail

Status Stage 5	Drawn by MSS	Checked by PSS
Drawing Number HNCC-CAM-ZZ-DR-L-0201	Revision P1	Scale 1:20@A1
	Date 08.09.2021	