

Balustrade Design
06.12.2021

JOHNSON GARDENS

5 ST CROSS STREET

ROOF TERRACE BALUSTRADE DESIGN



John Robertson Architects

JRA

Document Control

JOB TITLE

Johnson Gardens

JOB NUMBER

1985

REPORT TITLE

5 St Cross Street Roof Terrace Balustrade Design

REVISION	ISSUE DATE	PREPARED BY	CHECKED BY	APPROVED FOR ISSUE
P01	06/12/2021	Amanda Montiel	Leonardo Mayol	Festus Moffat

Project Contact:

Festus Moffat

E: festus.moffat@jra.co.uk

T: 020 77633 5100

File Location:

\\AANEMESIS\1950x\1985_The Johnson Estate\00_The_Estate\Admin\C-Statutory\C01-TownPlanning\211206_P_APP_V3_5SCS_L4_TERRACE

EDMS Reference:

1985-JRA-00-XX-RP-A-0006



5 St Cross Street

Fourth Floor Front Terrace Balustrade Design


It is proposed that the terrace balustrade along St Cross Street replicates the rhythm of the front elevation, with decorative balustrade modules interspersed with vertical balusters, as per the elevation presented in the next page.

The bespoke decorative balustrade modules would align to windows and fanlights, and the vertical balusters would align to brick pilasters.



The laser-cut pattern of the bespoke modules is inspired by jewellery or diamond motifs, in reference to the context and history of the Hatton Garden area.



Jewellery inspired motifs precedents

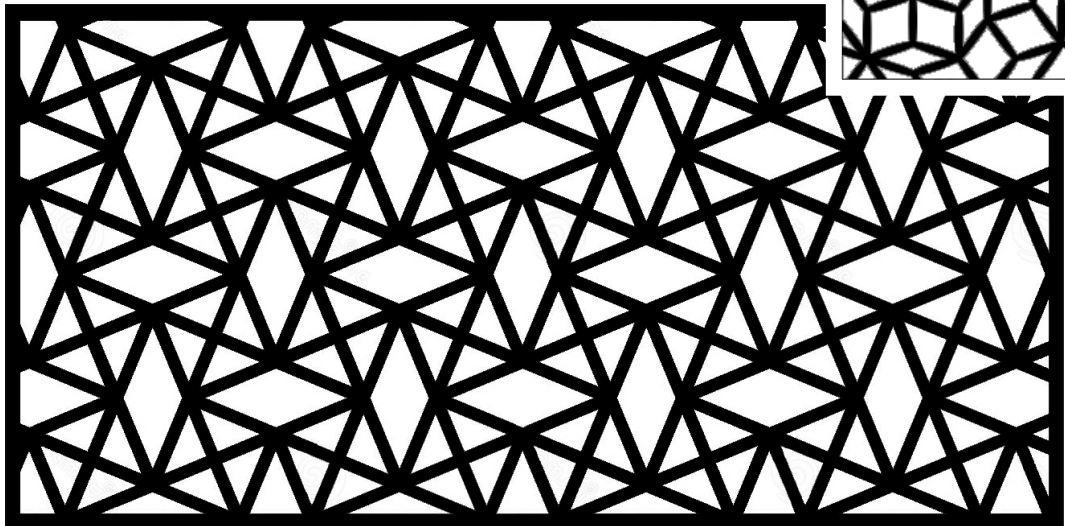


Diamond inspired motifs precedents

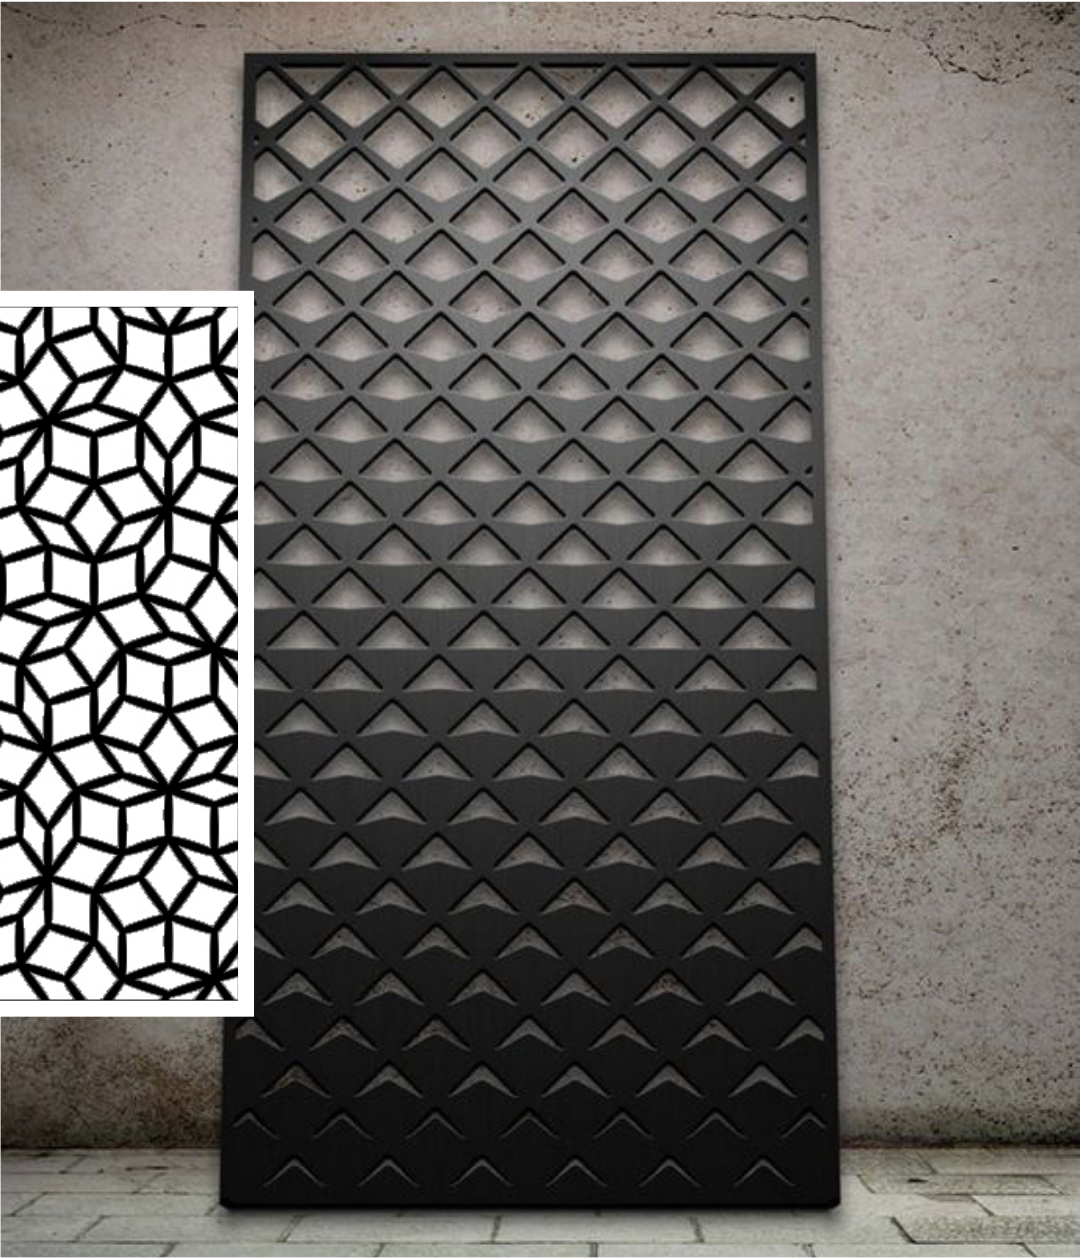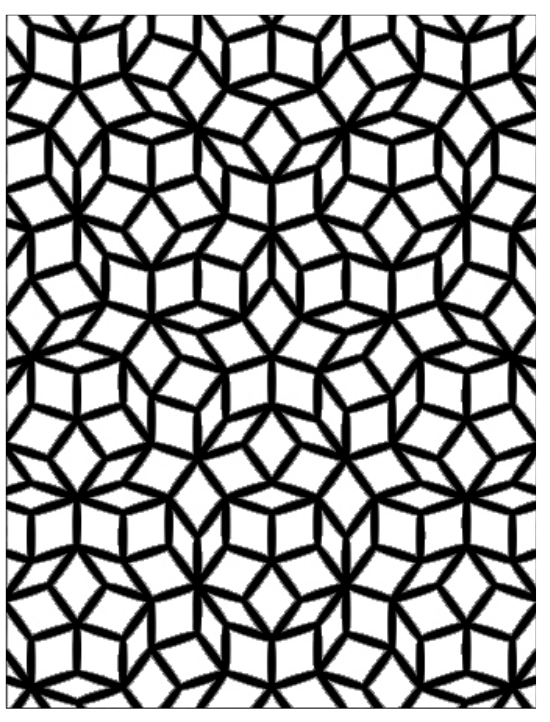


5 St Cross Street

Proposed Terrace North Elevation

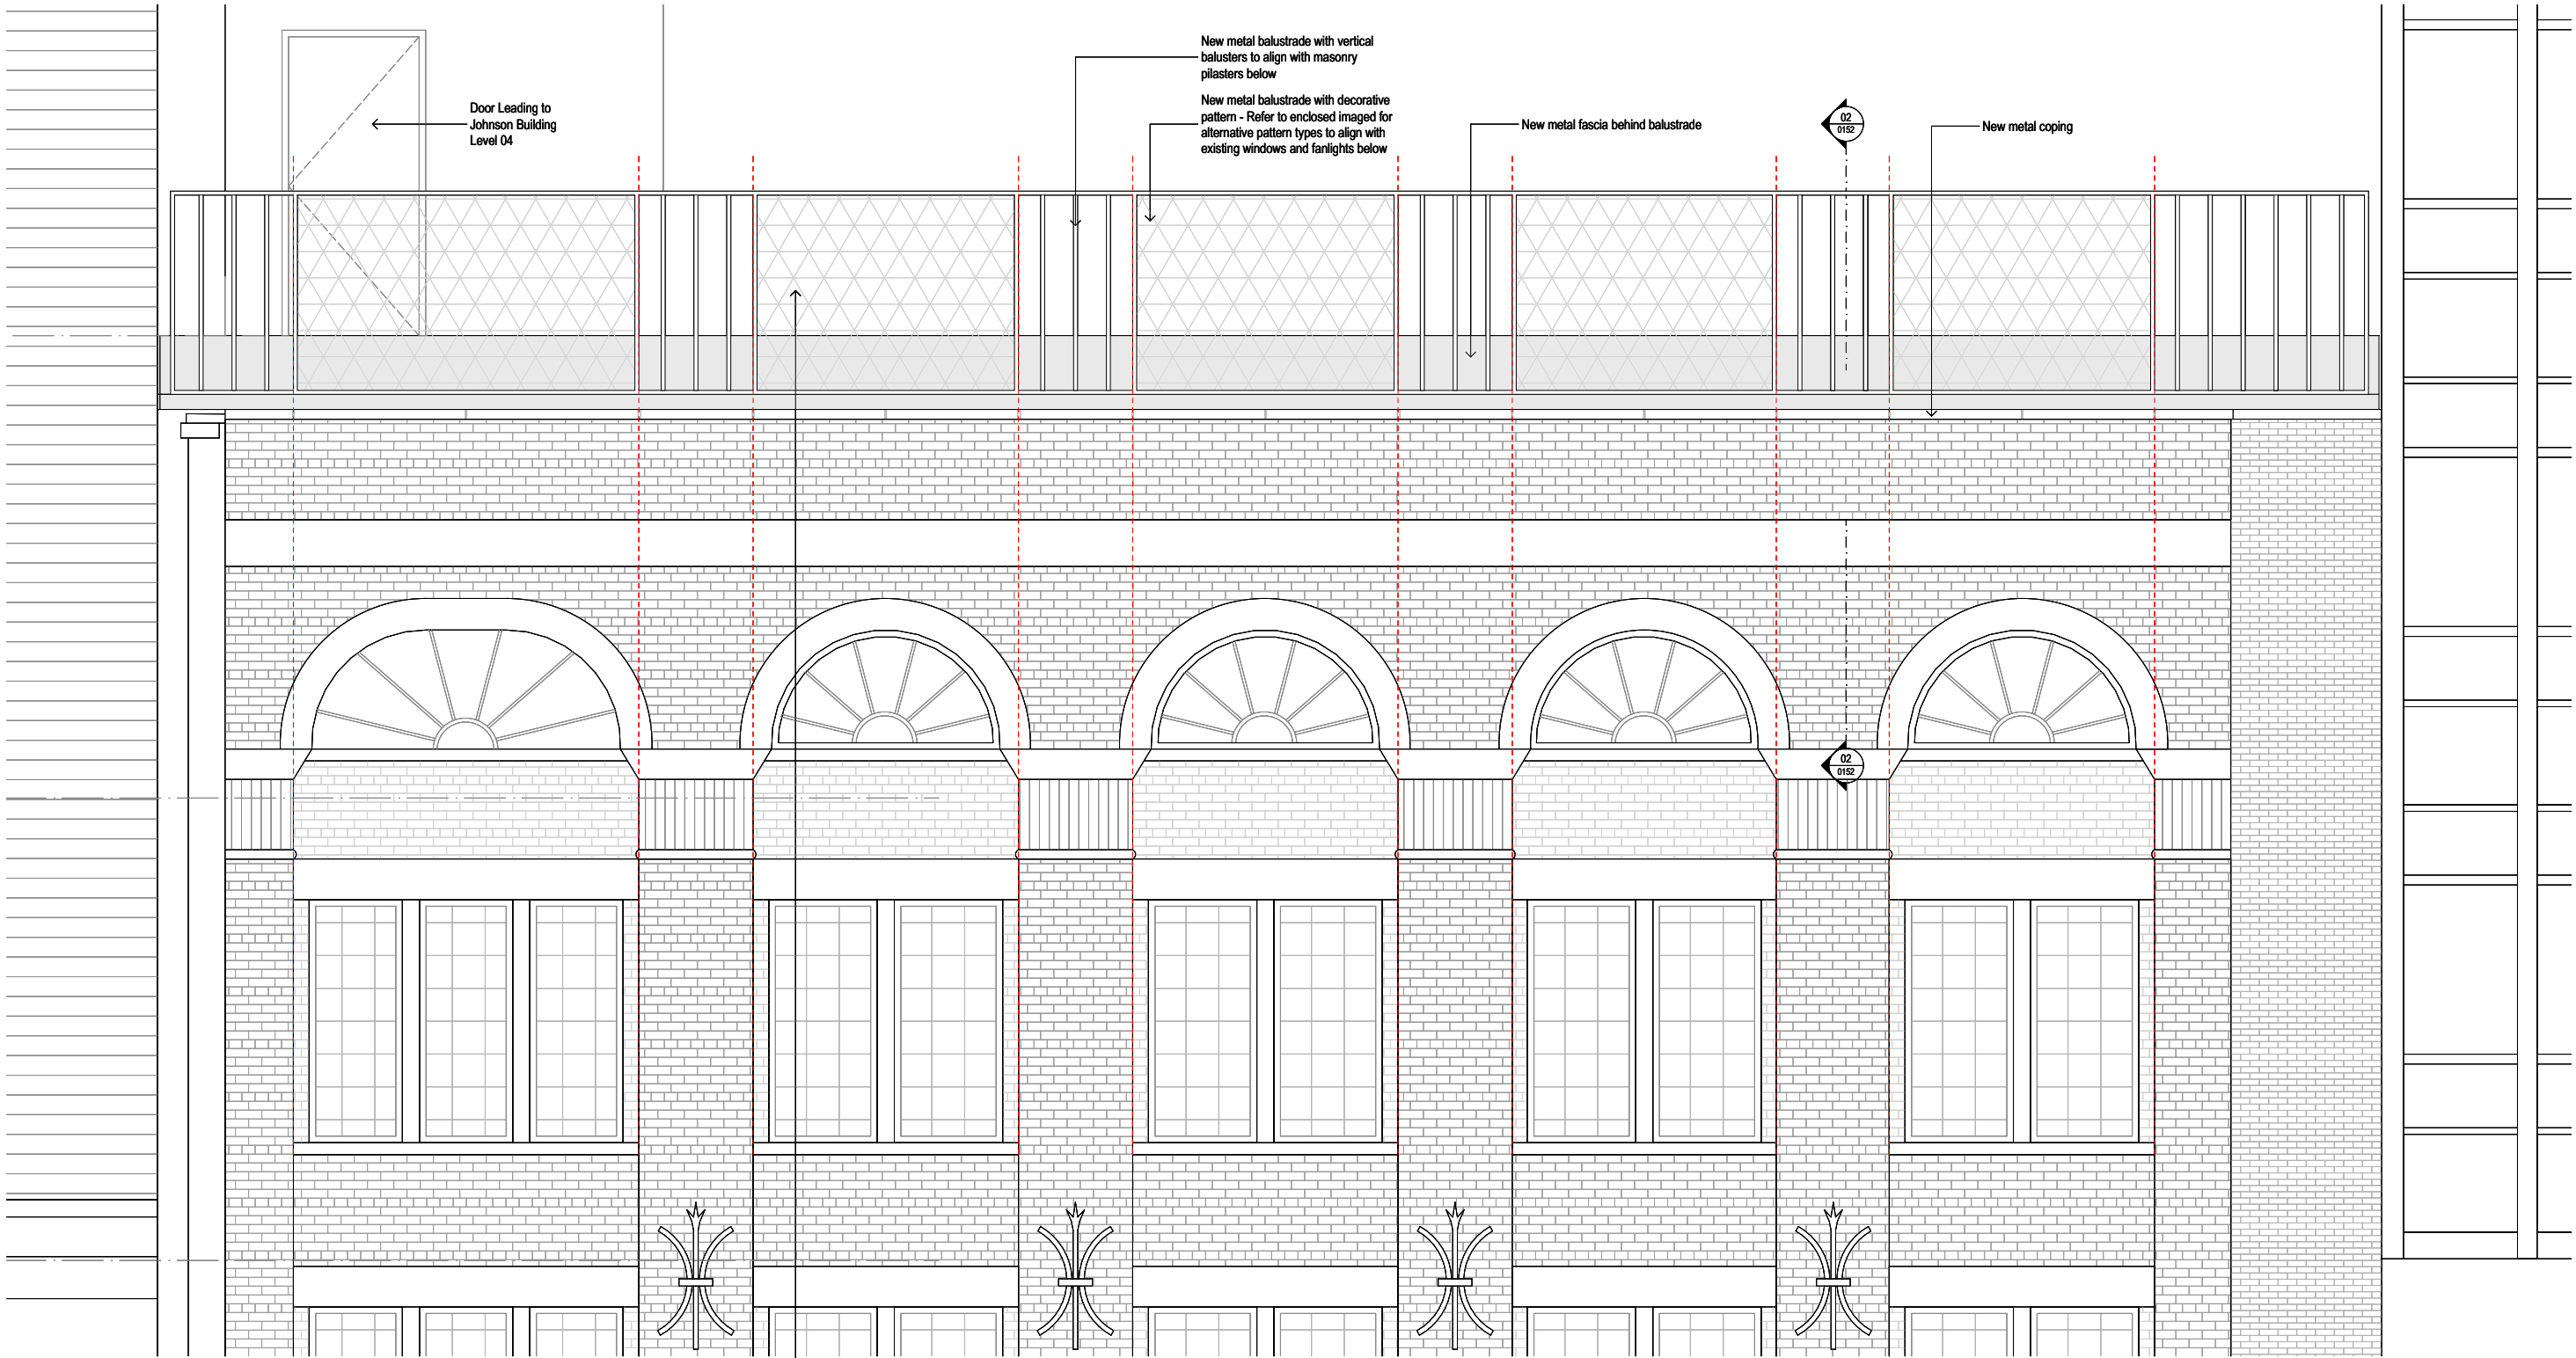

Proposed Terrace North Elevation Detail

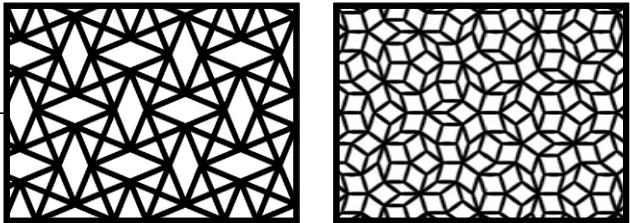


Examples for new bespoke laser cut metal balustrade with decorative pattern inspired by jewellery or diamond motifs, in reference to the context & history of Hatton Gardens



5 St Cross Street


Proposed Terrace South Elevation

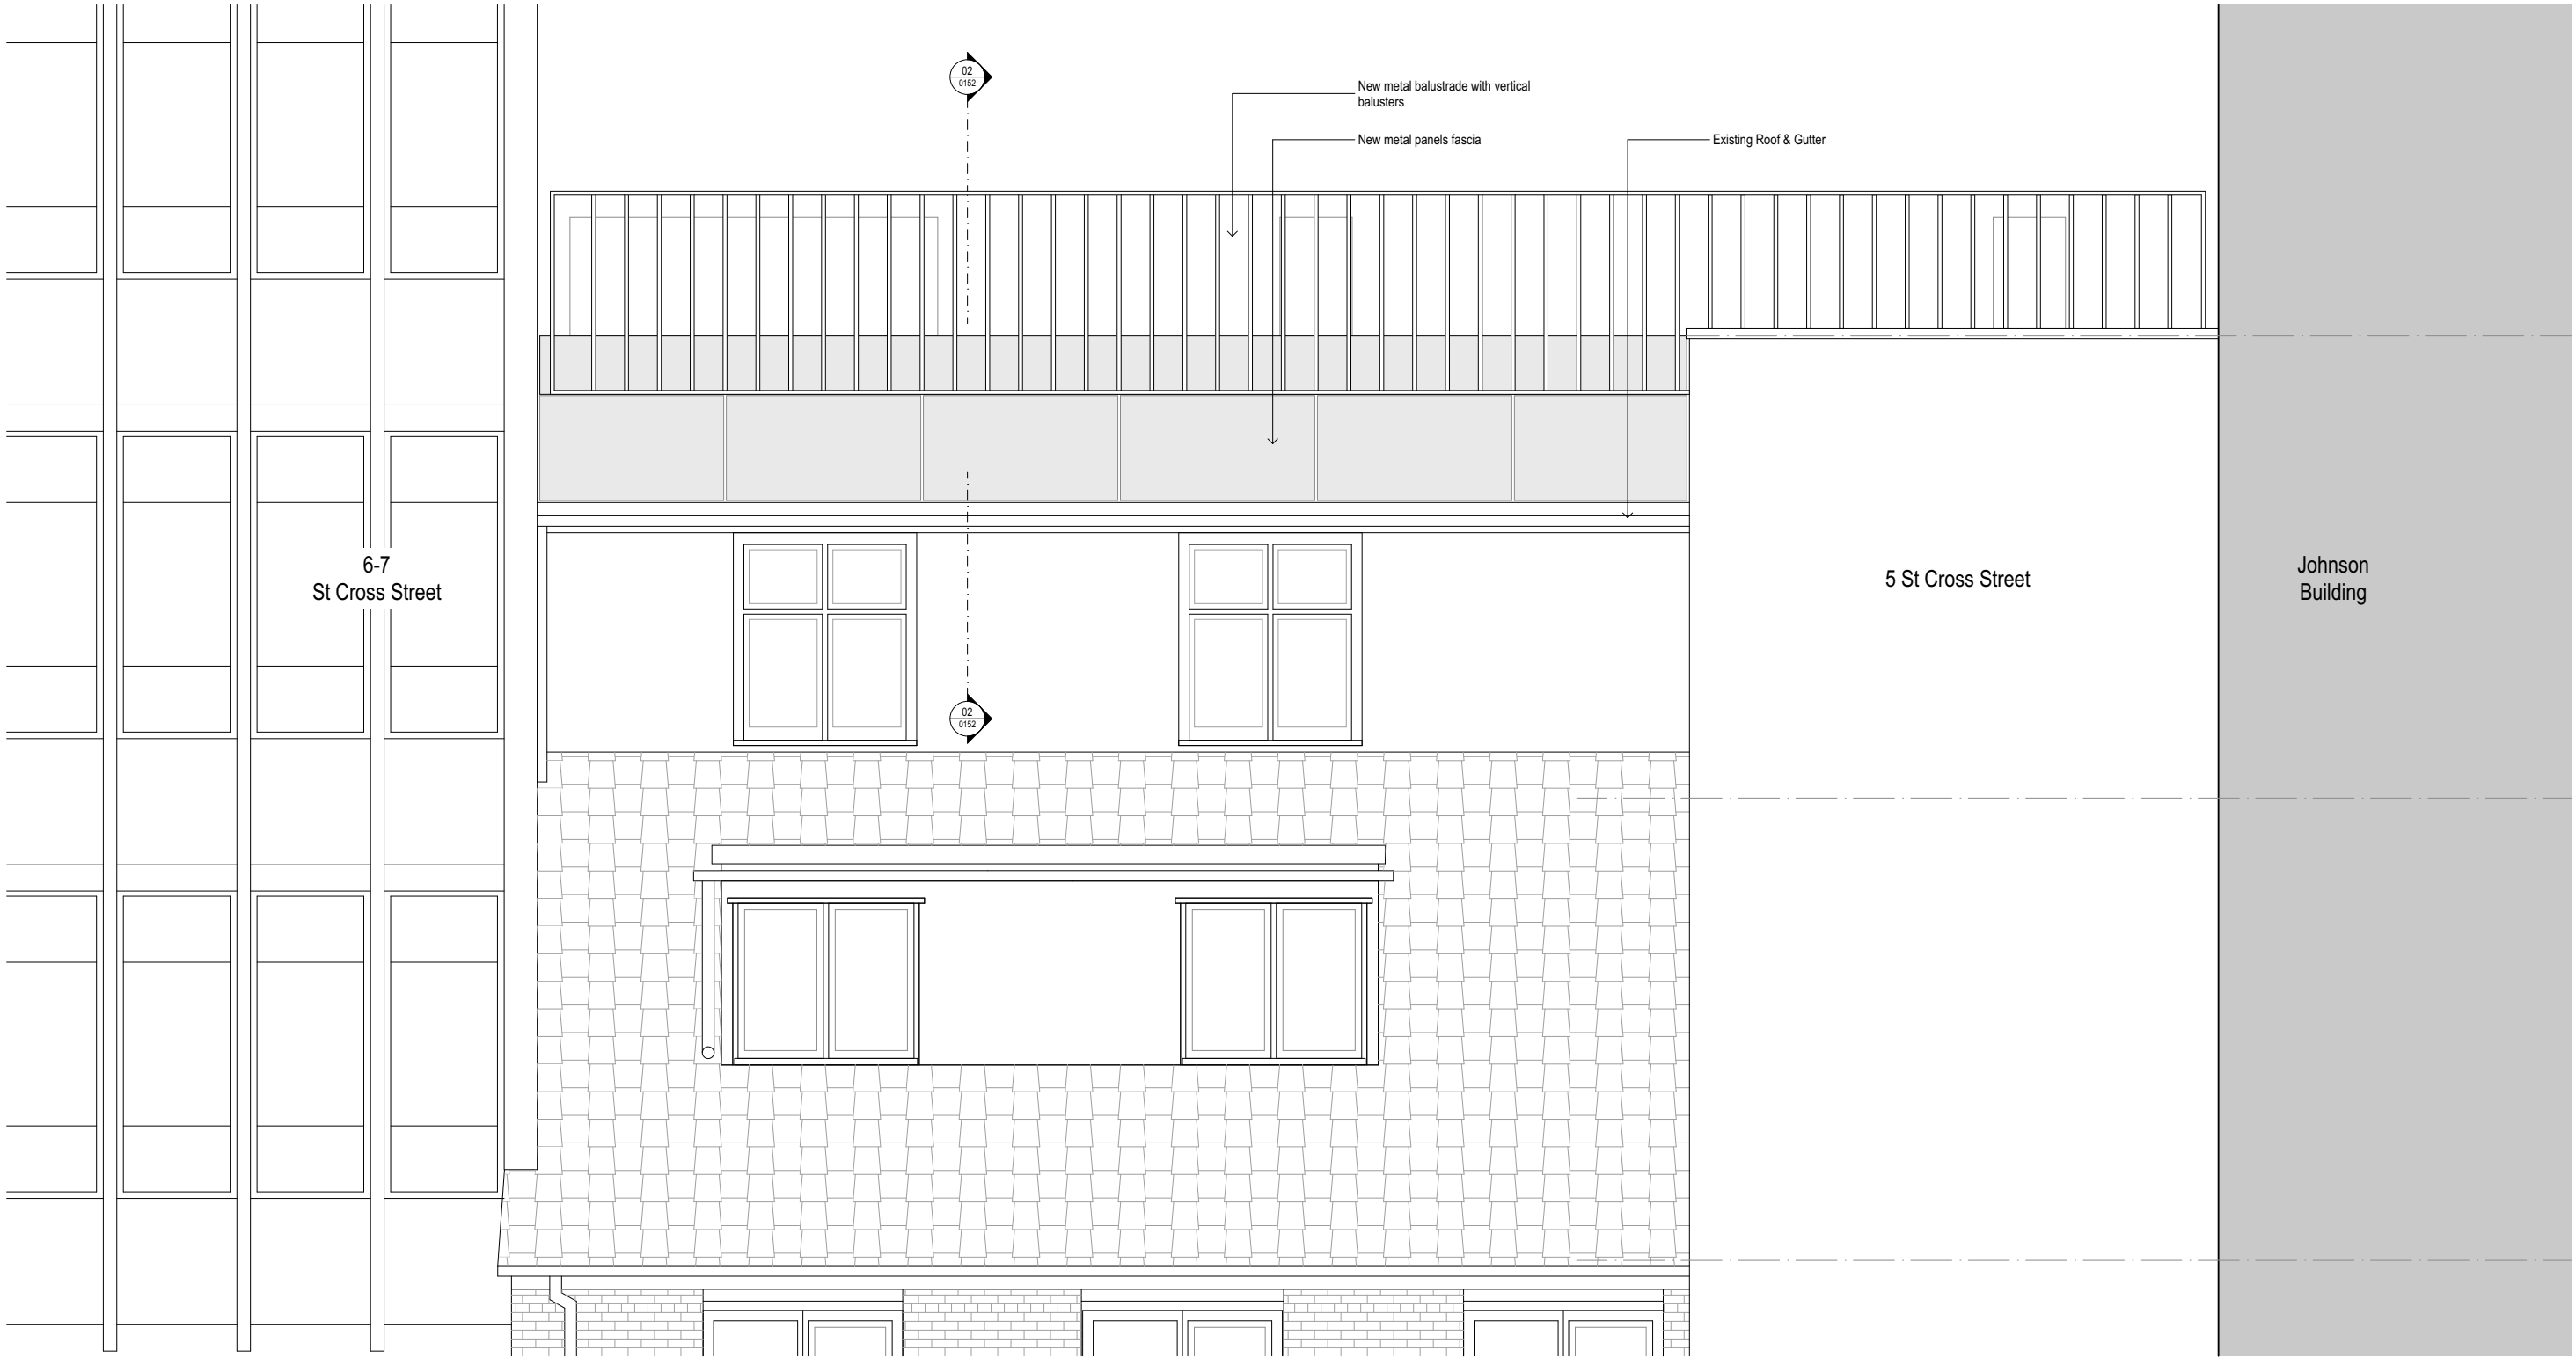


Proposed Terrace South Elevation Detail

5 St Cross Street


Proposed Terrace Detailed Plan and Section

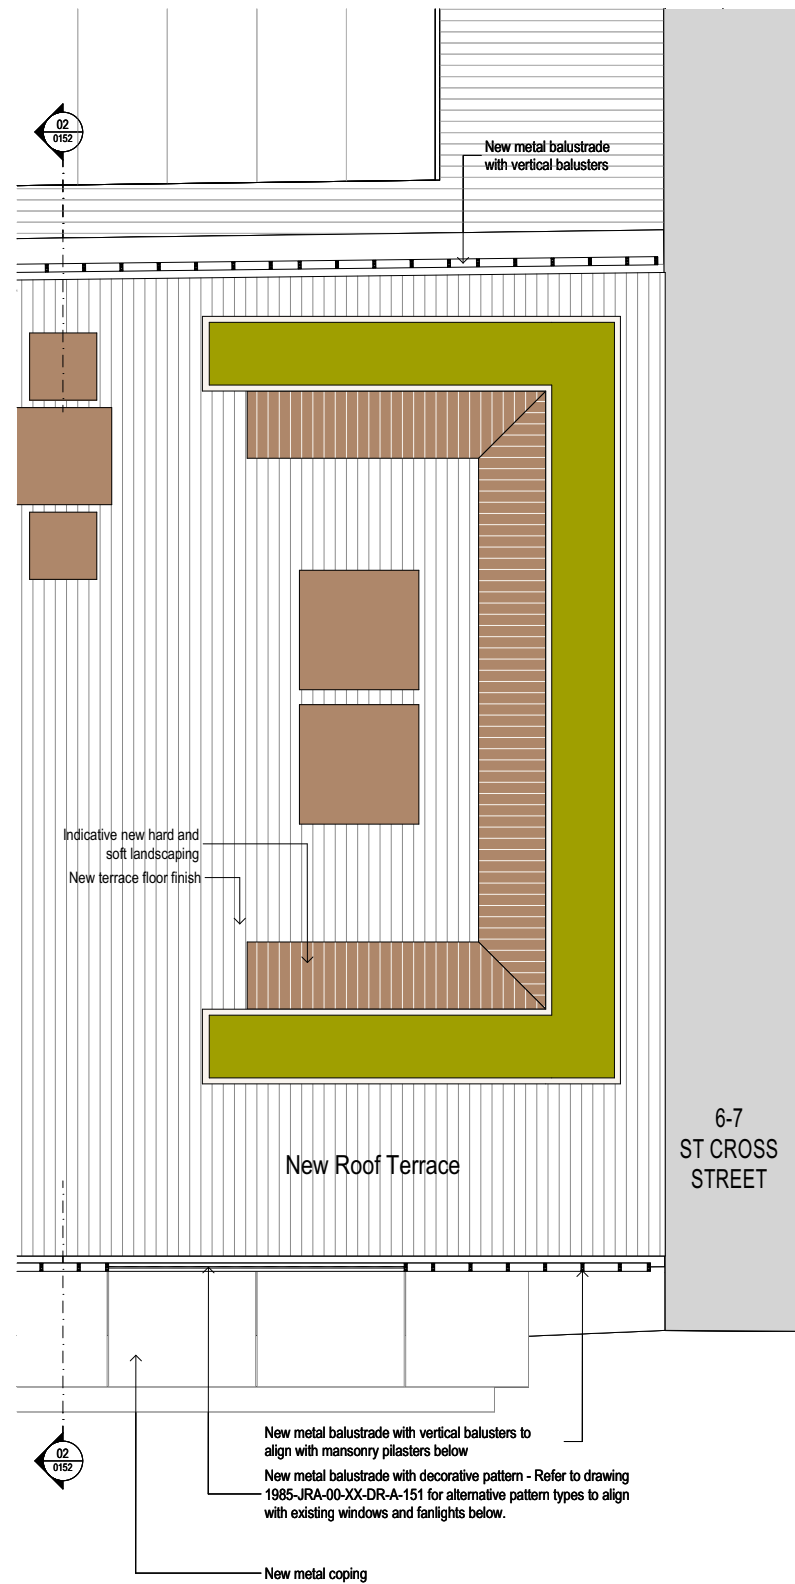

Proposed Terrace Detail Plan

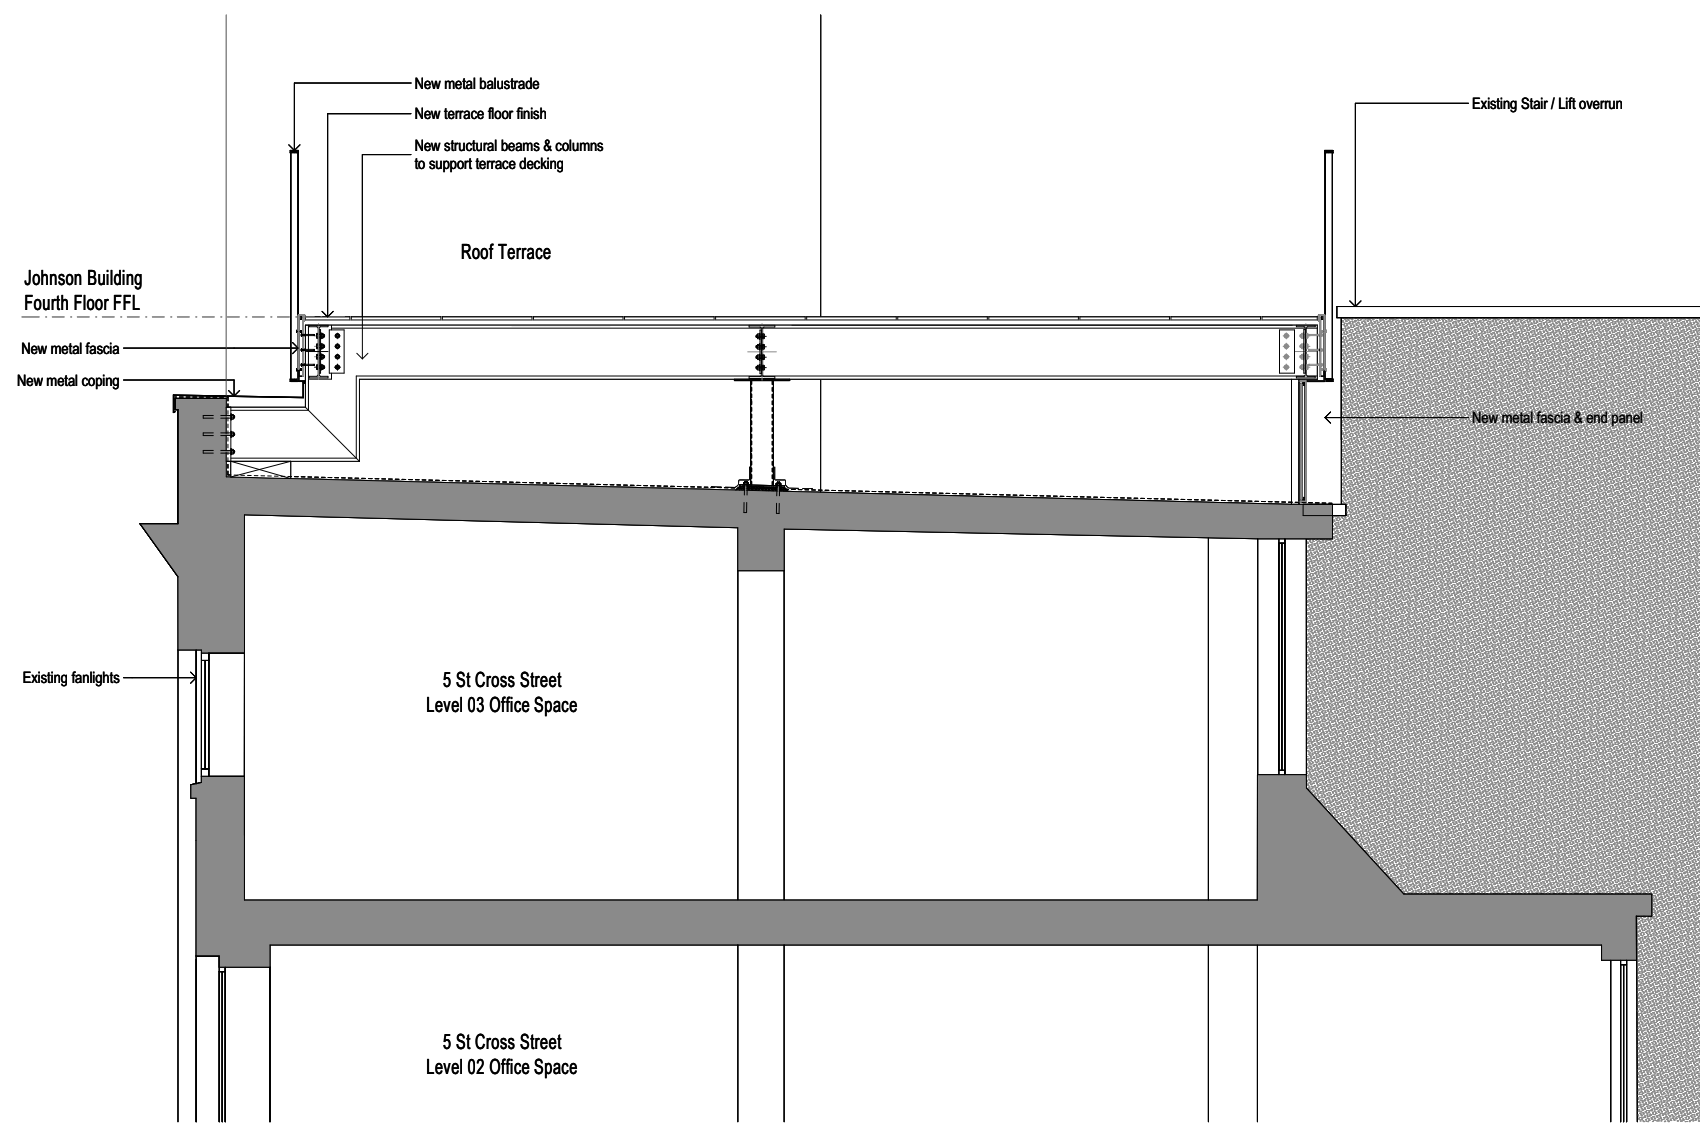

Proposed Terrace Section Detail

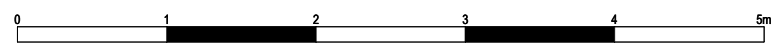

111 Southwark Street
London SE1 0JF
020 7633 5100
enquiries@jra.co.uk
www.jra.co.uk

John Robertson Architects

JRA