










Photos show details of existing windows in place and removed to indicate how they sit within openings. Existing windows approx. 65mm deep.

New windows will sit within openings in same position when fixed.

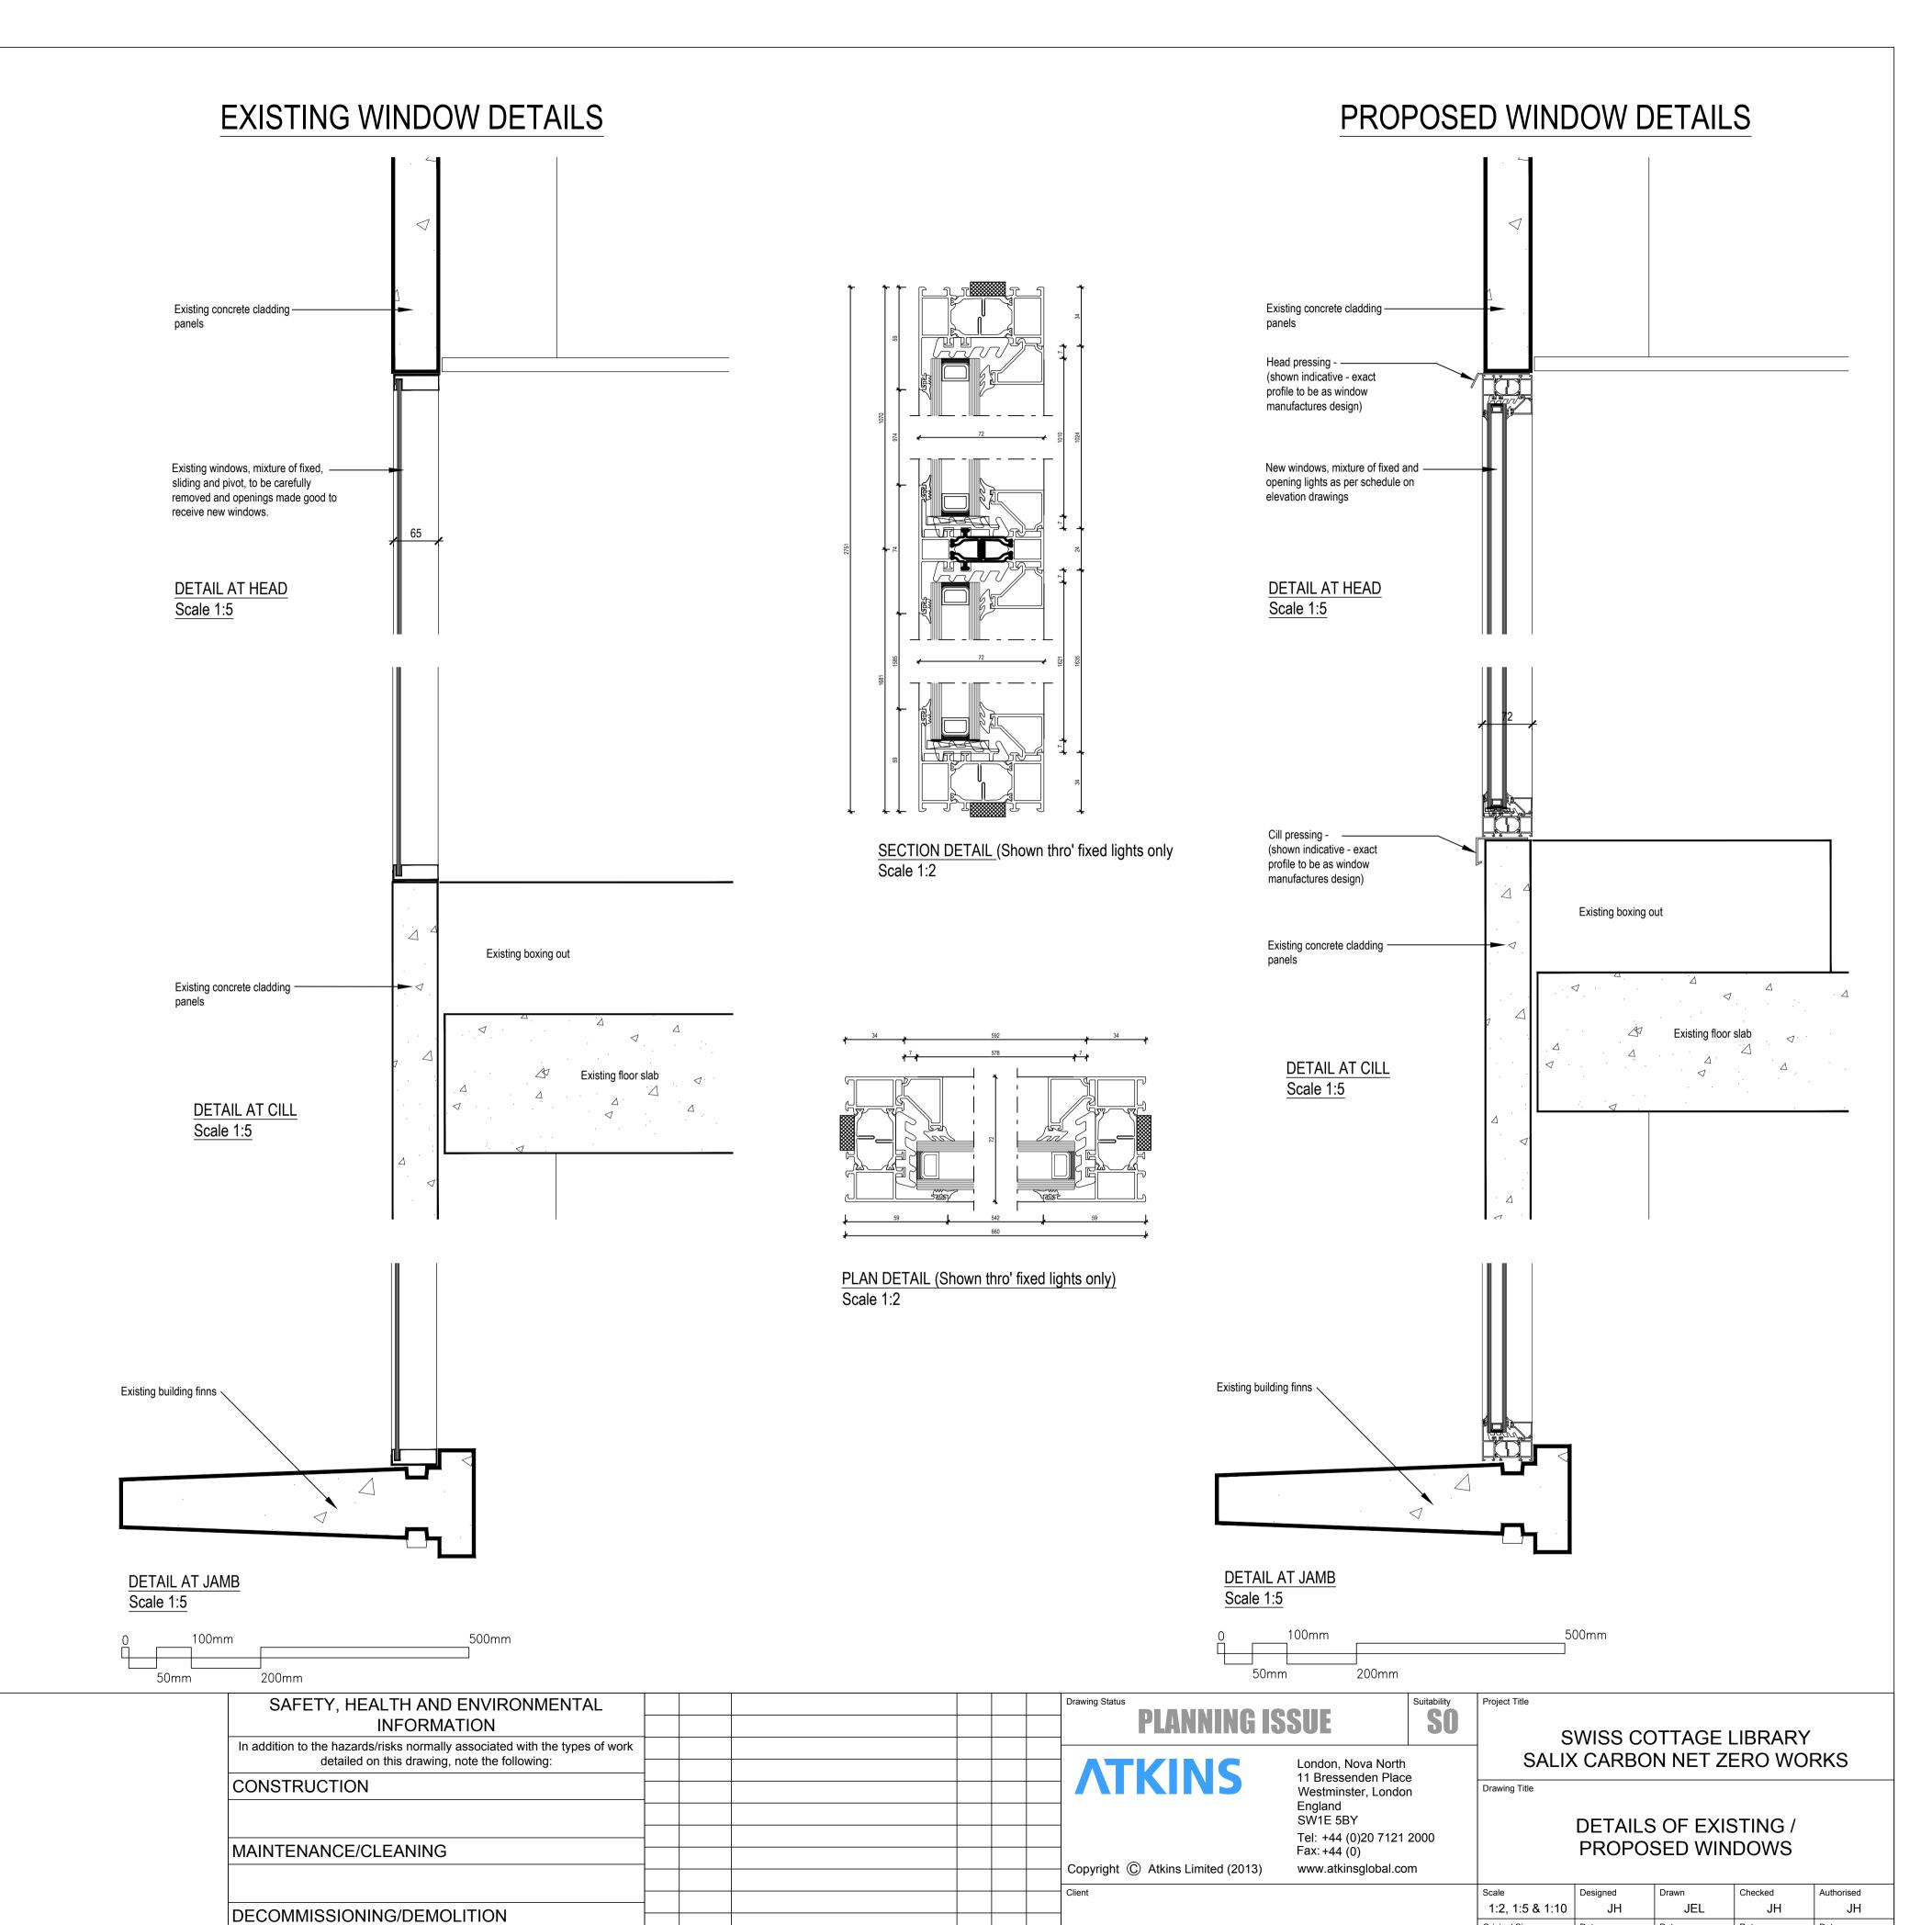

JEL JH JH

P2 29.11.2021 Section through existing window details added.

It is assumed that all works will be carried out by a competent contractor

working, where appropriate, to an approved method statement

LONDON BOROUGH OF CAMDEN

05-11-21 | 08-11-21 | 18-11-21 | 18-11-21

P 2

50206133-ATK-SCL-S-DE-A-4304