




0 10 100  
Millimetres

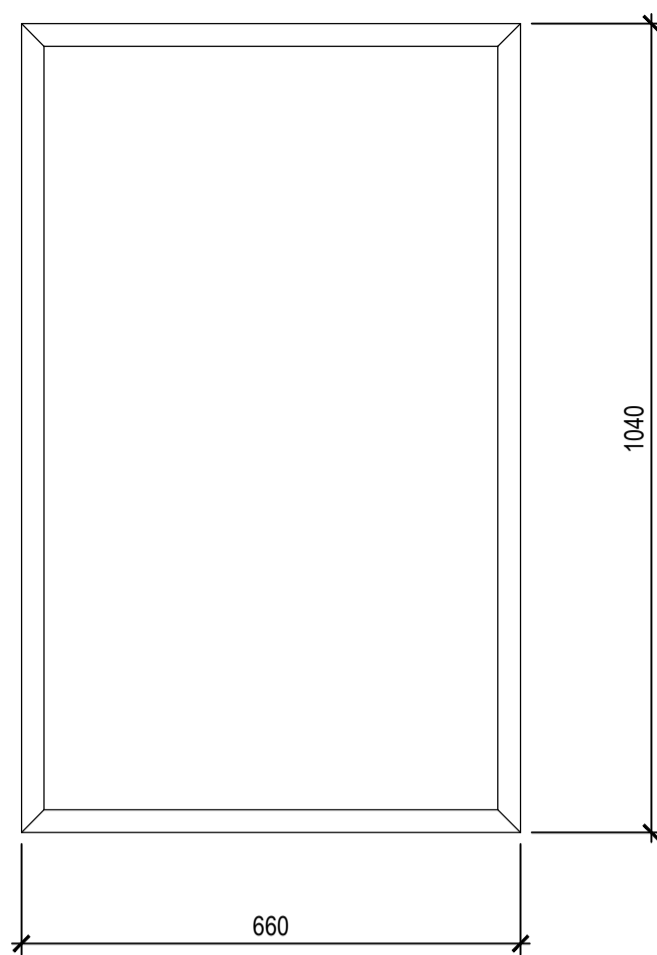


NEW WINDOW TYPE A1  
FIXED

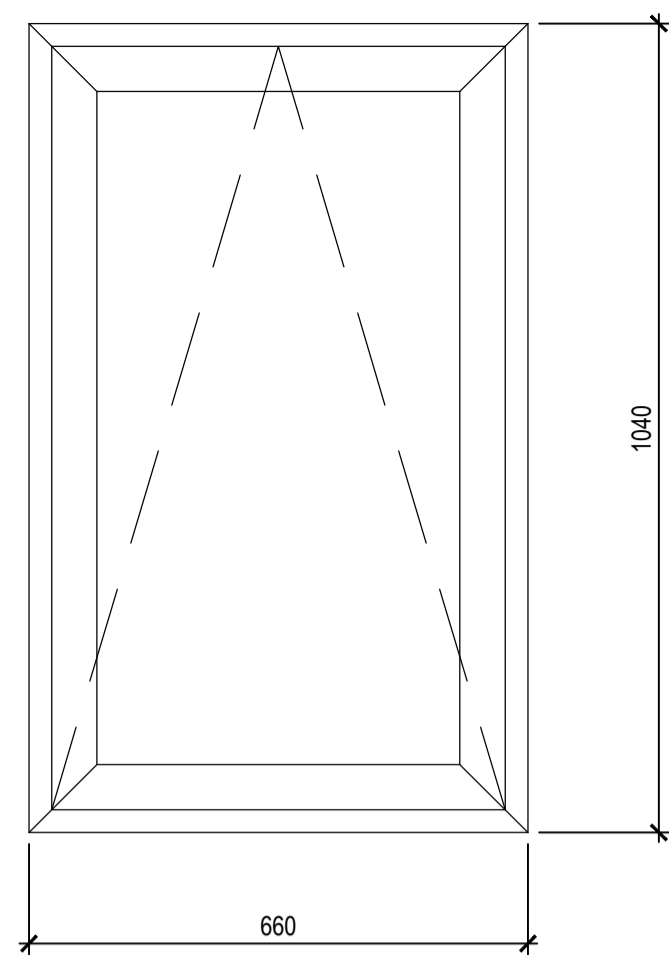


NEW WINDOW TYPE A2  
OPENABLE

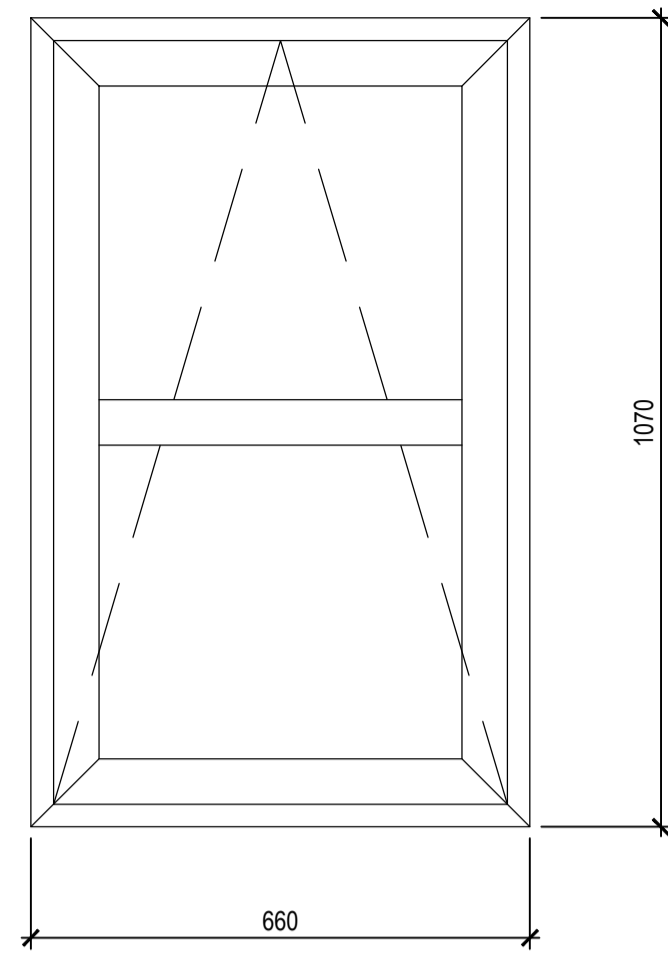


NEW WINDOW TYPE A3  
OPENABLE

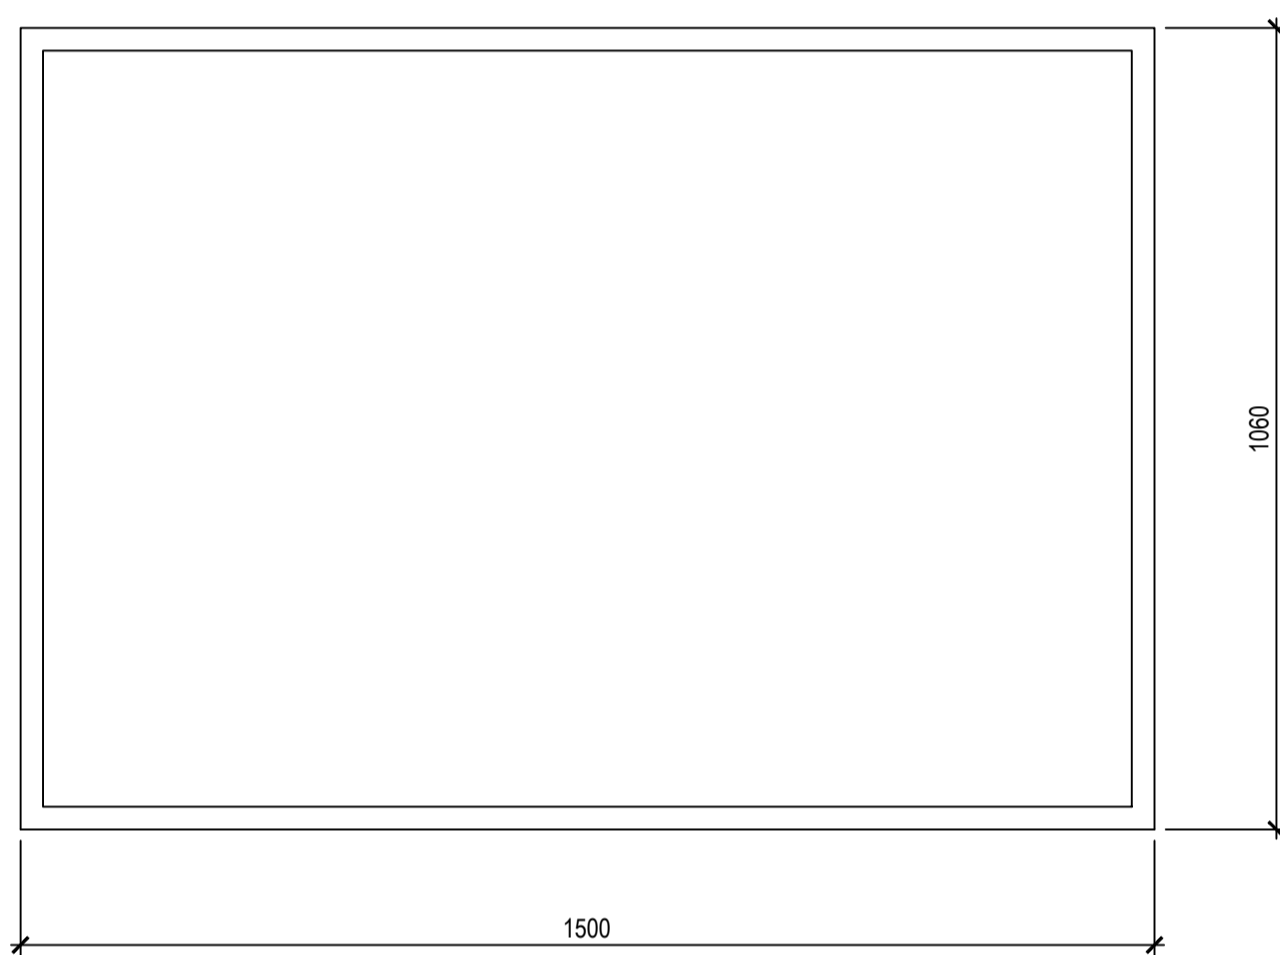


NEW WINDOW TYPE E1  
FIXED

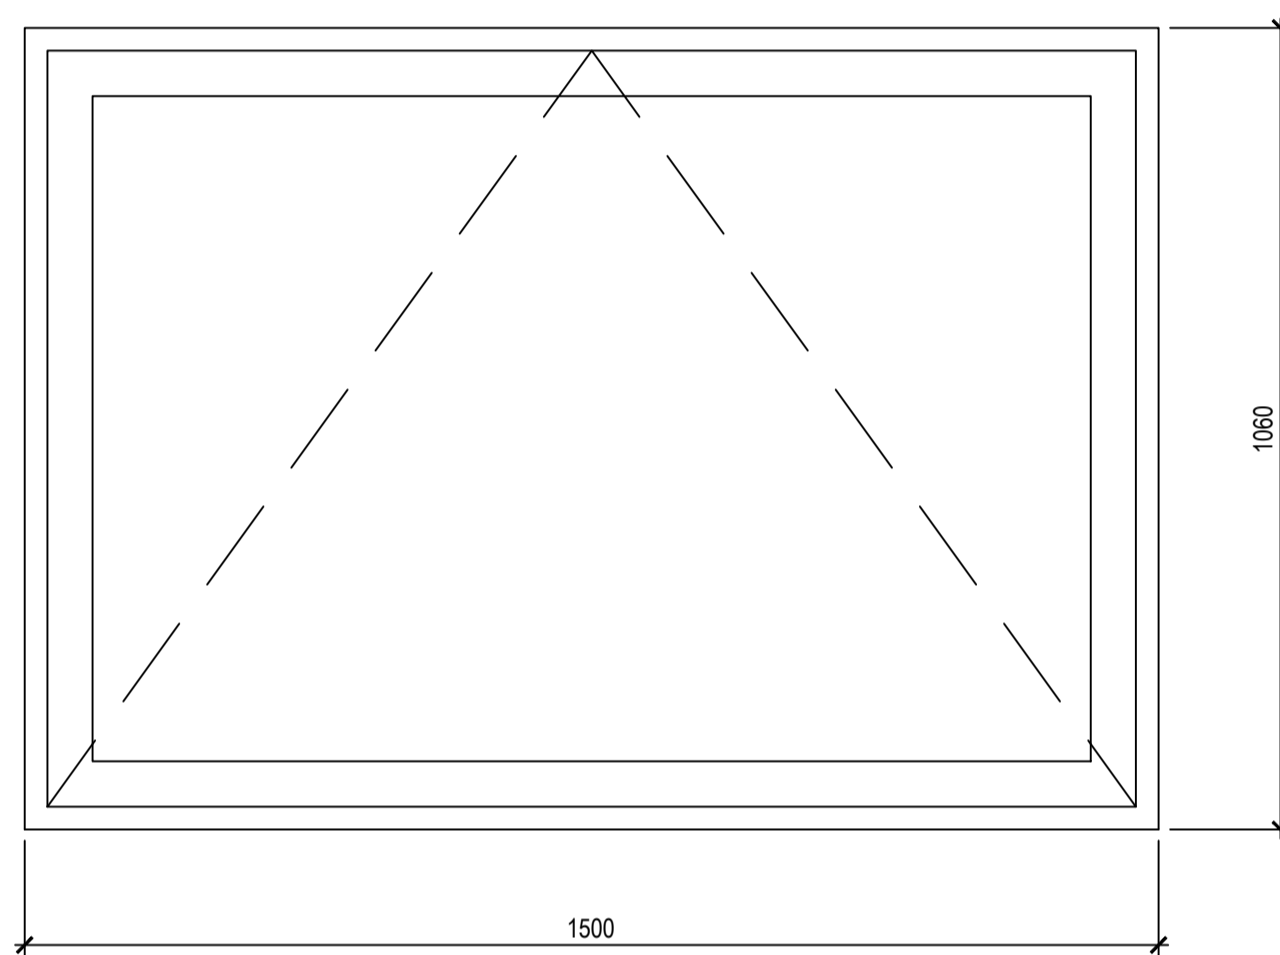


NEW WINDOW TYPE E2  
OPENABLE TOP HUNG

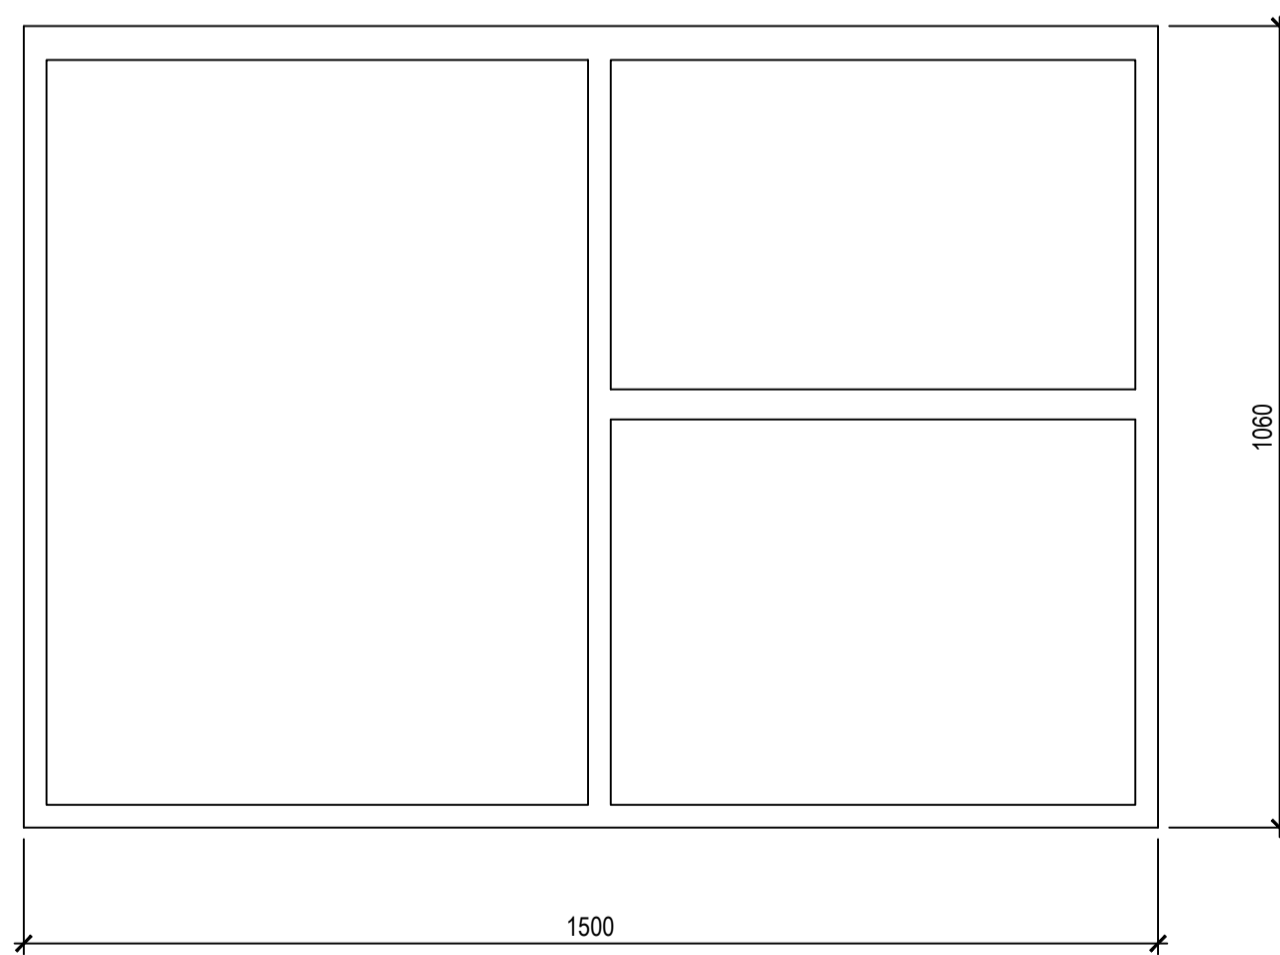


NEW WINDOW TYPE E3.5  
FIXED

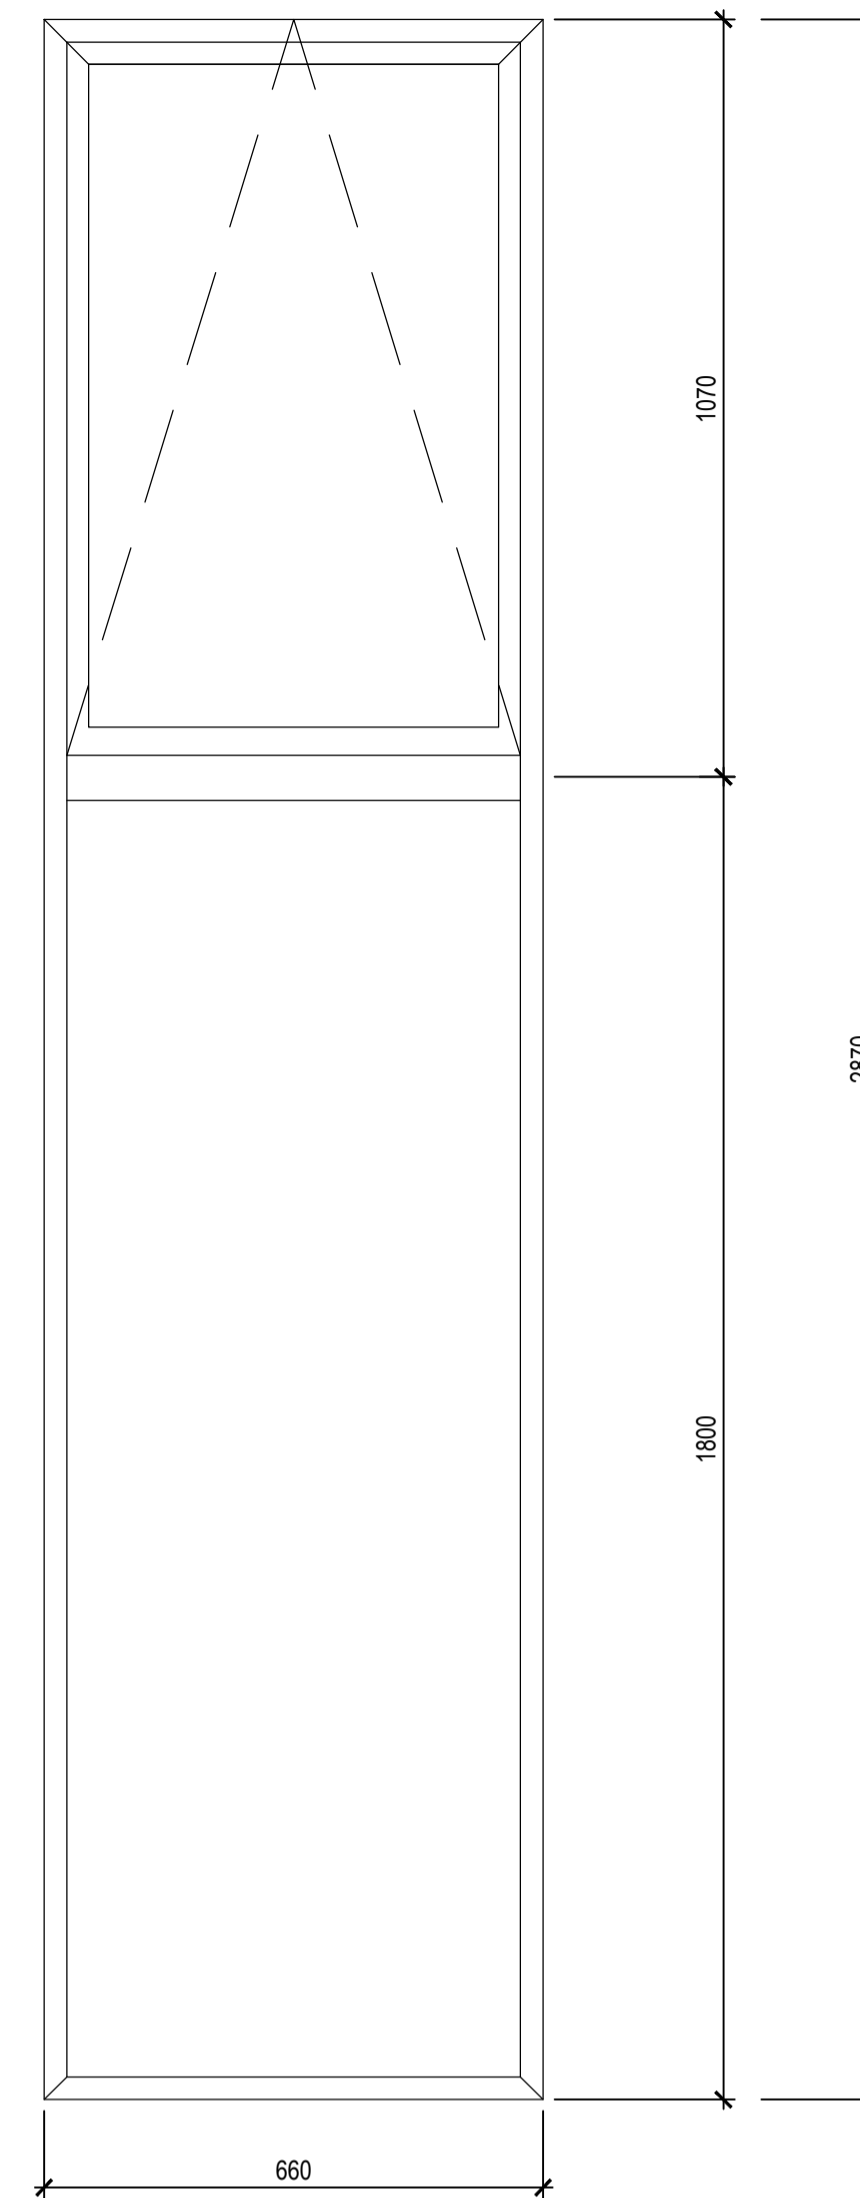

NEW WINDOW TYPE B1  
OPENABLE / FIXED

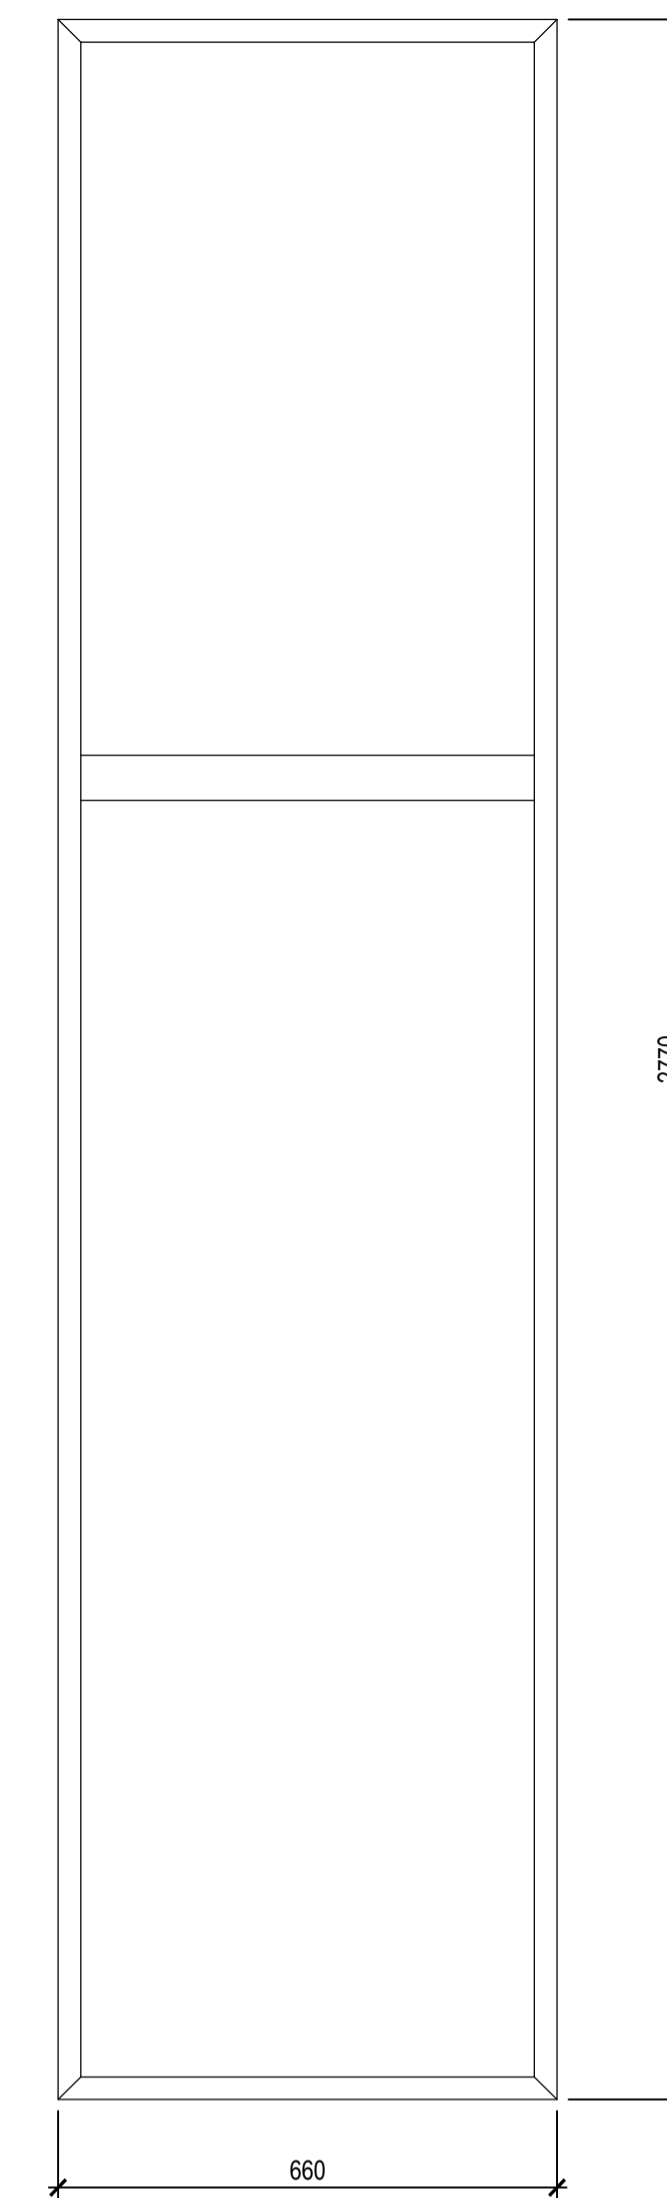

NEW WINDOW TYPE B2  
FIXED

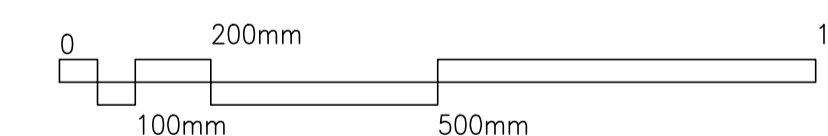

SAFETY, HEALTH AND ENVIRONMENTAL INFORMATION			
In addition to the hazards/risks normally associated with the types of work detailed on this drawing, note the following:			
CONSTRUCTION			
MAINTENANCE/CLEANING			
DECOMMISSIONING/DEMOLITION			
	P2	29.11.2021	Revisions to Window Types and Styles
			JEL JH JH
It is assumed that all works will be carried out by a competent contractor working, where appropriate, to an approved method statement			
Rev.	Date	Description	By Ck'd App'd

Drawing Status: **PLANNING ISSUE**

**ATKINS** London, Nova North  
11 Bressenden Place  
Westminster, London  
England  
SW1E 5BY  
Tel: +44 (0)20 7121 2000  
Fax: +44 (0)  
www.atkinsglobal.com

Copyright © Atkins Limited (2013)

Client: **LONDON BOROUGH OF CAMDEN**

Suitability: **S0**

Project Title: **SWISS COTTAGE LIBRARY  
SALIX CARBON NET ZERO WORKS**

Drawing Title: **DETAILS OF NEW WINDOW  
TYPES - SHEET 1**

Scale: 1:10	Designed: JH	Drawn: JEL	Checked: JH	Authorised: JH
Original Size: A1	Date: 05-11-21	Date: 08-11-21	Date: 18-11-21	Date: 18-11-21
Drawing Number: 50206133-ATK-SCL-S-DE-A-4305				Revision: P 2