




0 10 100
Millimetres

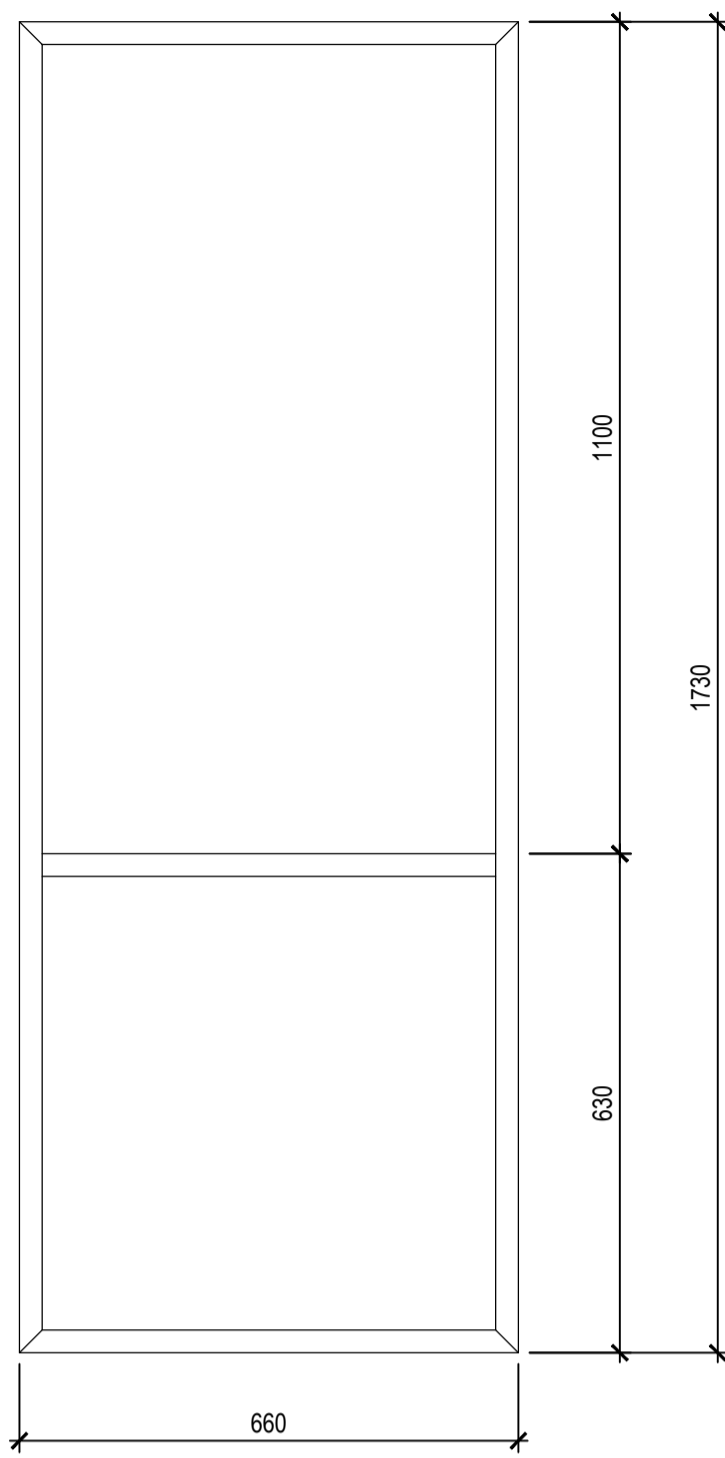


NEW WINDOW TYPE F1
FIXED / FIXED

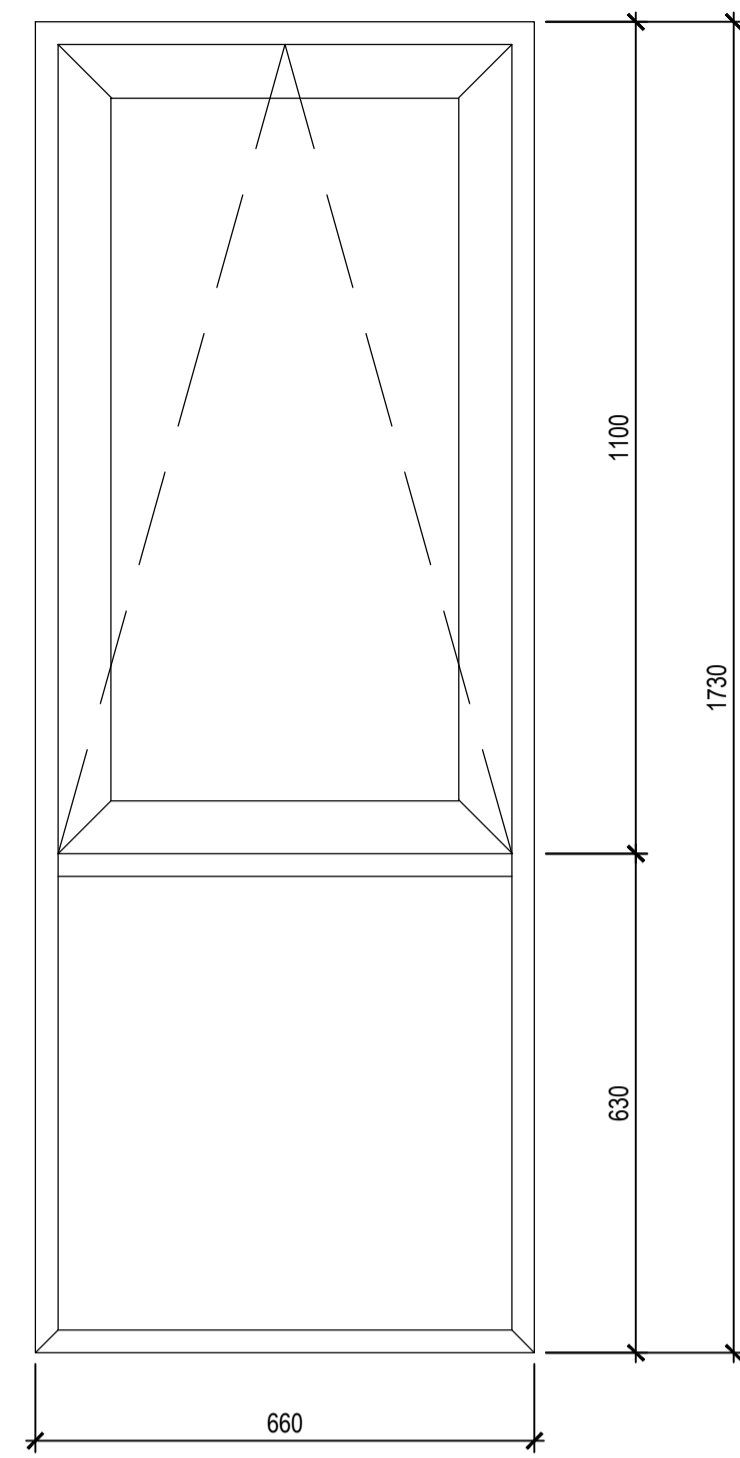


NEW WINDOW TYPE F2
OPENABLE / FIXED

 


NEW WINDOW TYPE G1
FIXED

 

NEW WINDOW TYPE H1
FIXED

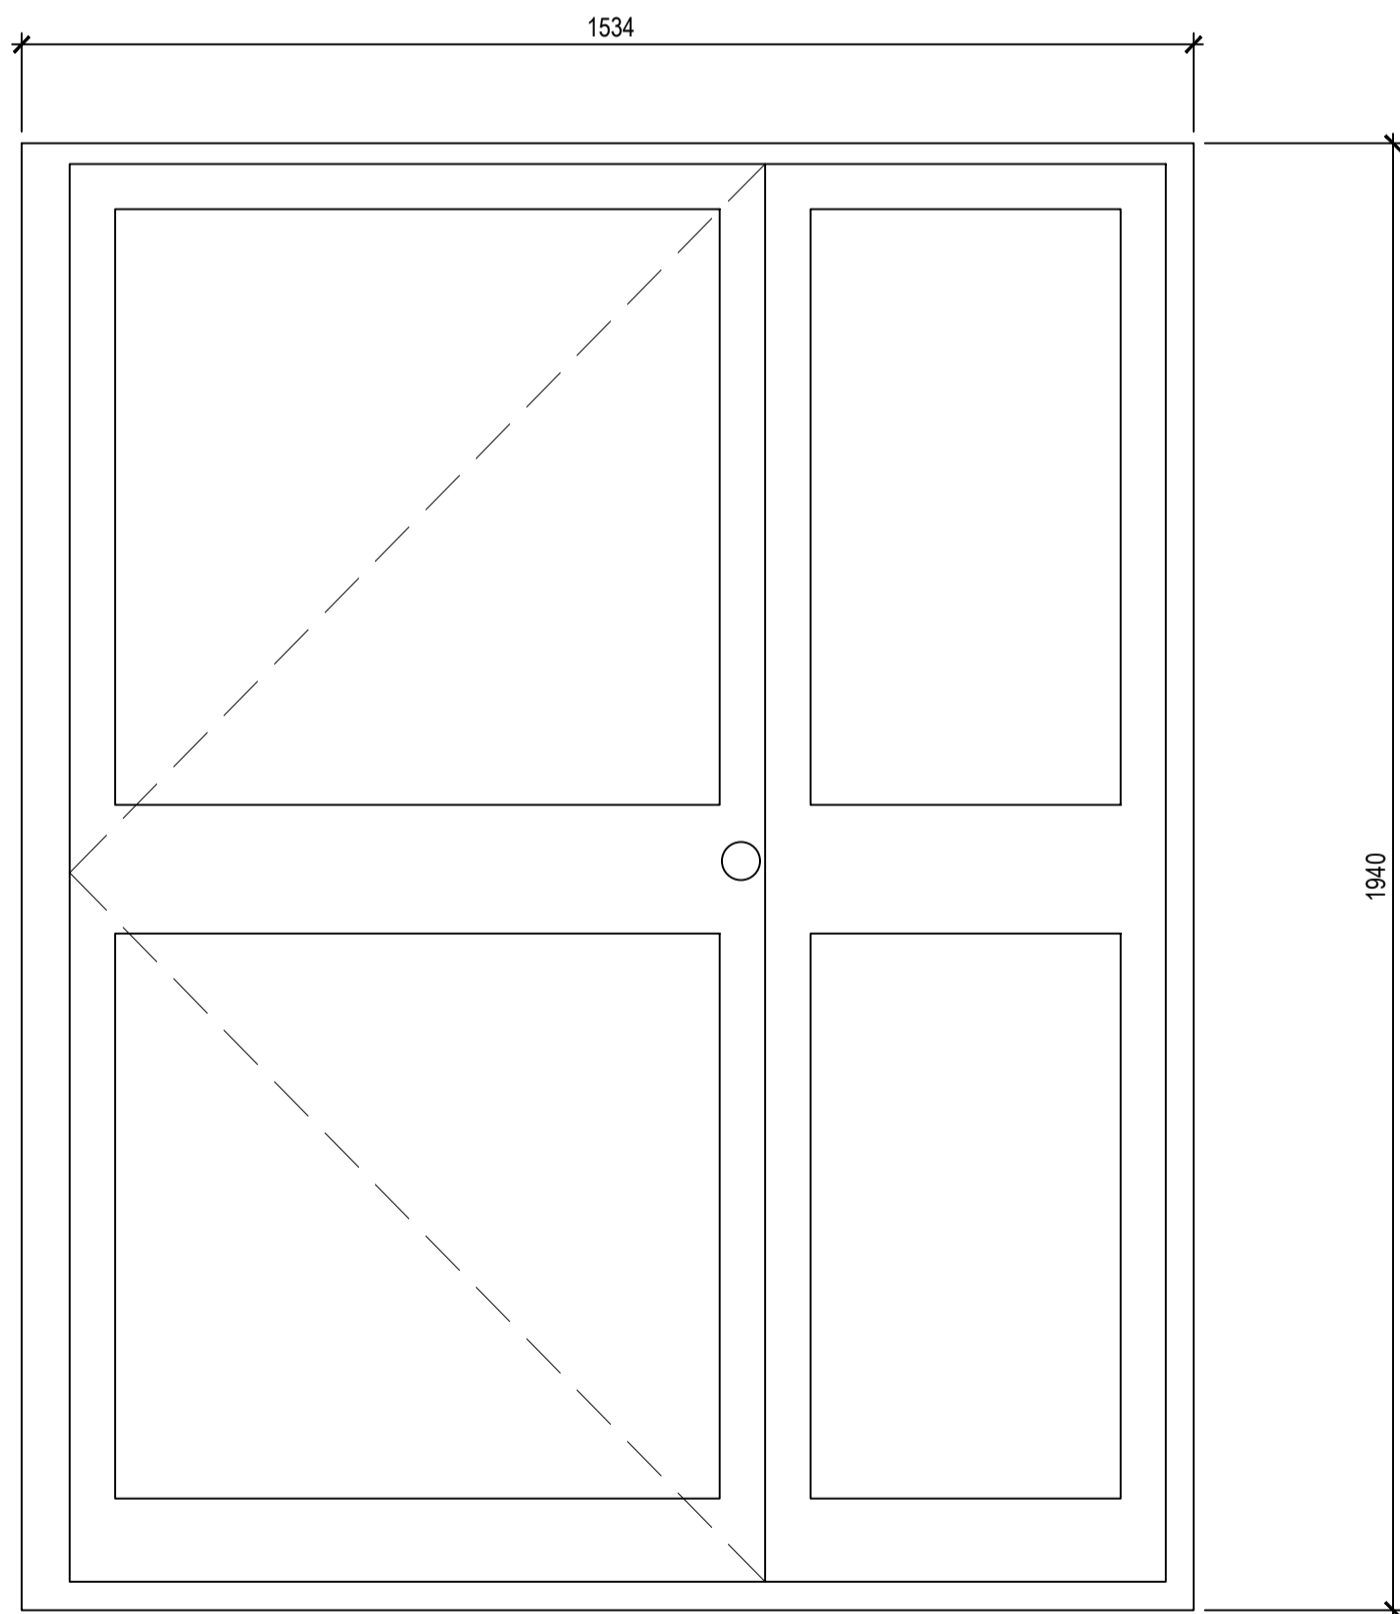

NEW DOOR TYPE A

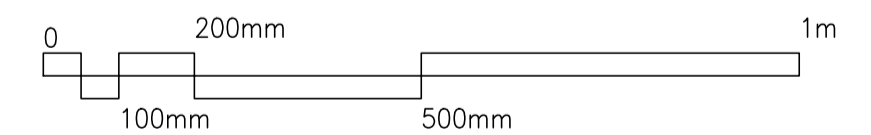

SAFETY, HEALTH AND ENVIRONMENTAL INFORMATION						
In addition to the hazards/risks normally associated with the types of work detailed on this drawing, note the following:						
CONSTRUCTION						
MAINTENANCE/CLEANING						
DECOMMISSIONING/DEMOLITION						
	P3	01.01.1970	Revisions to window Types & Styles.	JEL	JH	JH
	P2	23.11.2021	Proposed new door type A added	JEL	JH	JH
Rev.	Date	Description	By	Chk'd	App'd	

Drawing Status: **PLANNING ISSUE**

ATKINS
London, Nova North
11 Bressenden Place
Westminster, London
England
SW1E 5BY
Tel: +44 (0)20 7121 2000
Fax: +44 (0)
www.atkinsglobal.com

Copyright © Atkins Limited (2013)

Client: **LONDON BOROUGH OF CAMDEN**

Suitability: **SO**

Project Title: **SWISS COTTAGE LIBRARY SALIX CARBON NET ZERO WORKS**

Drawing Title: **DETAILS OF NEW WINDOW & DOOR TYPES - SHEET 2**

Scale: 1:10	Designed: JH	Drawn: JEL	Checked: JH	Authorised: JH
Original Size: A1	Date: 05-11-21	Date: 08-11-21	Date: 18-11-21	Date: 18-11-21
Drawing Number: 50206133-ATK-SCL-S-DE-A-4306				Revision: P 3

It is assumed that all works will be carried out by a competent contractor working, where appropriate, to an approved method statement