

Key Plan


- - - Planning Application Area

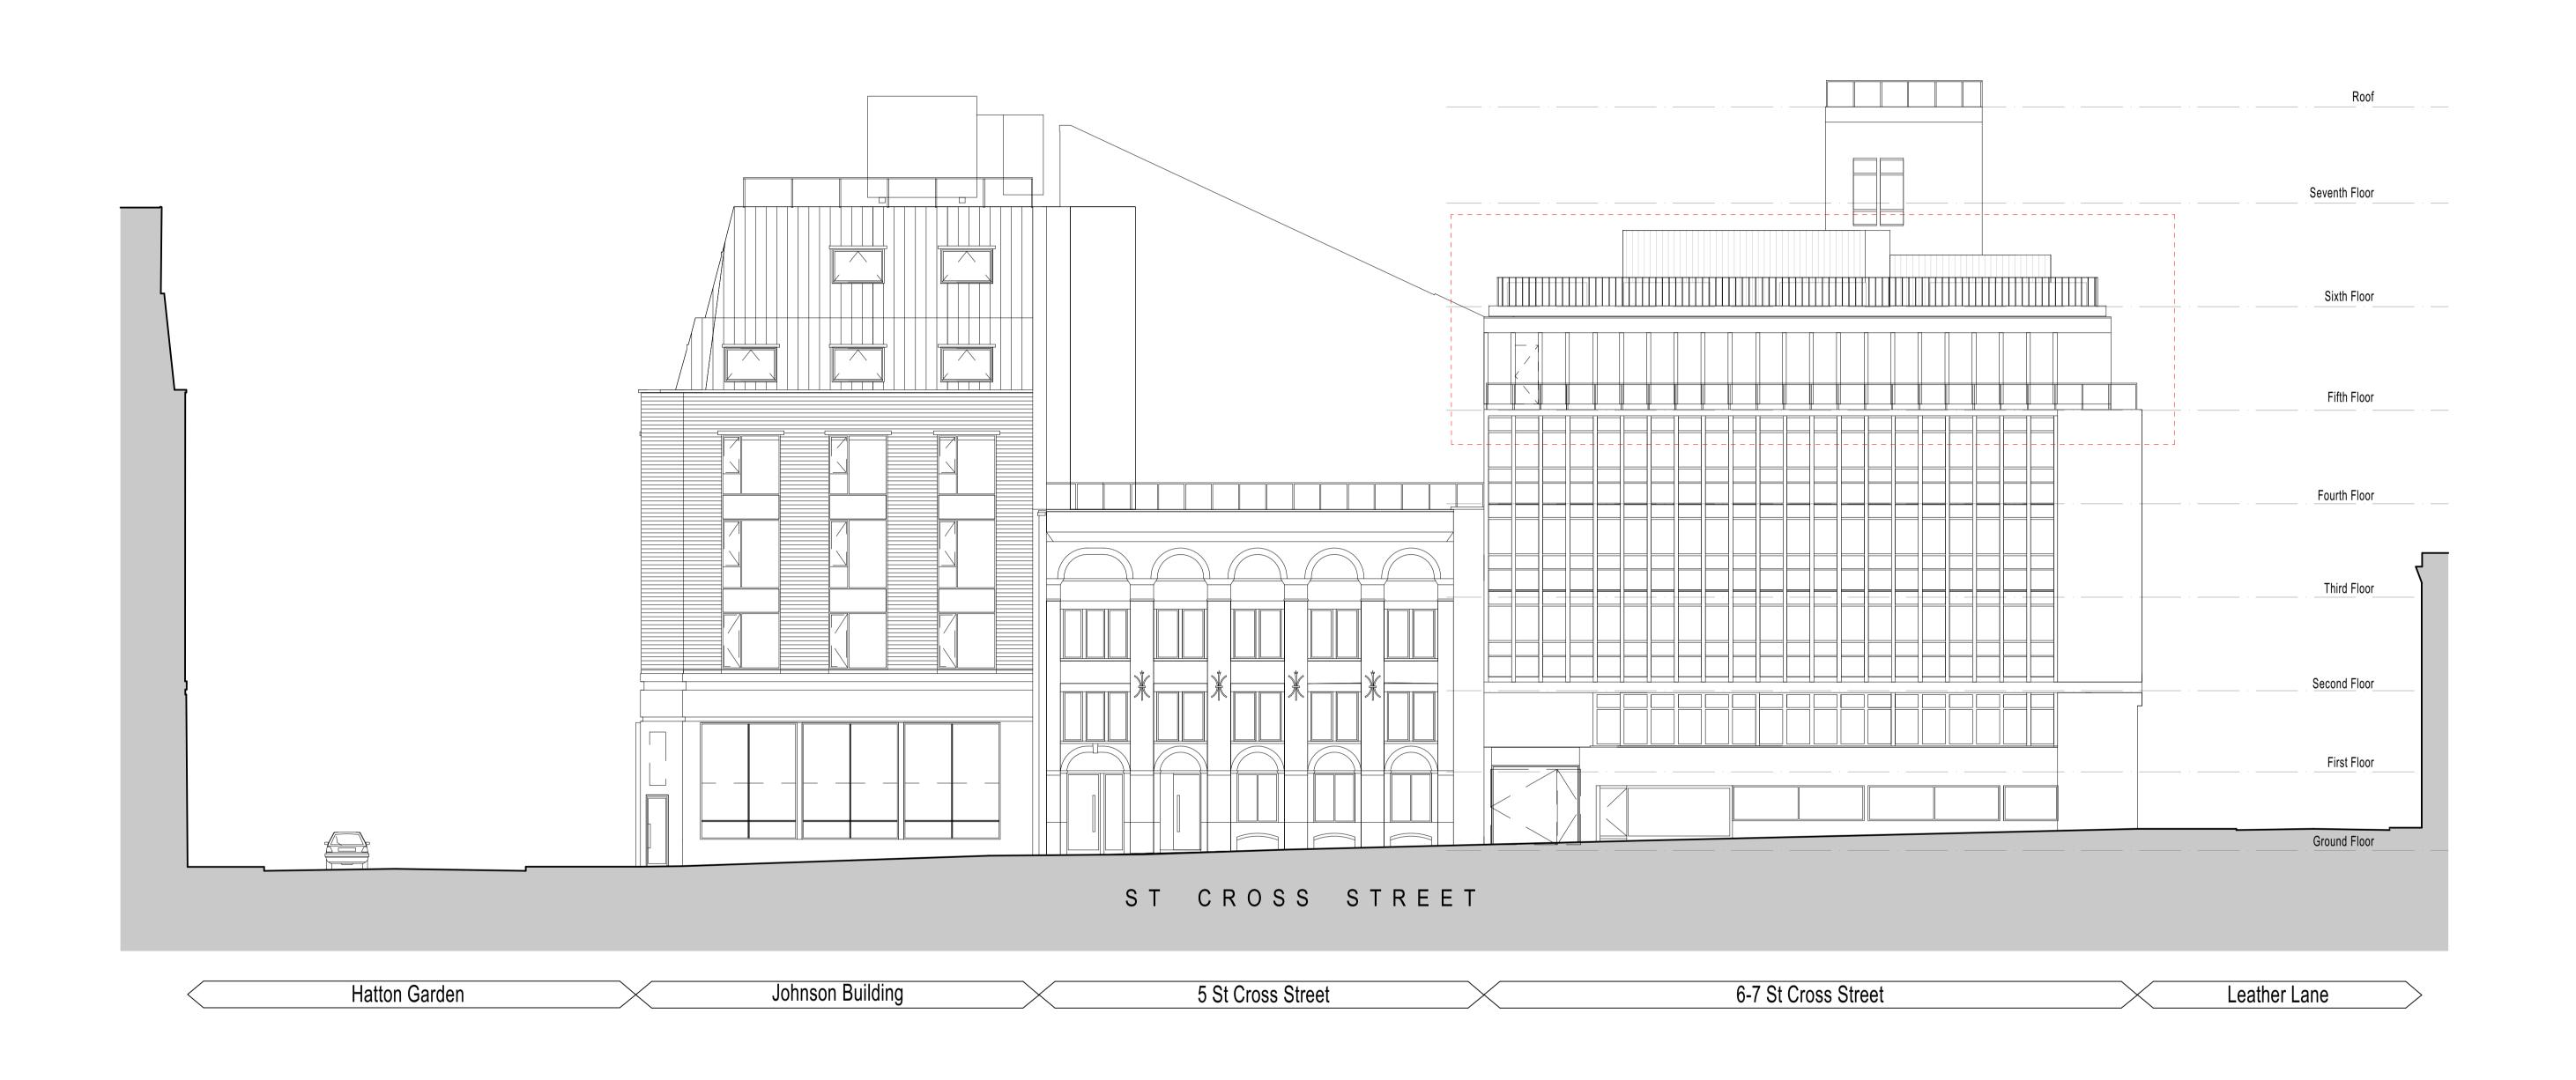


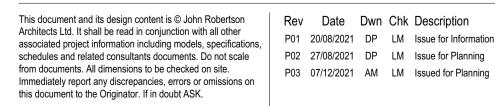

P01 20/08/2021 DP LM Issue for Information P03 07/12/2021 AM LM Issued for Planning

Rev Date Dwn Chk Description

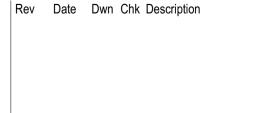

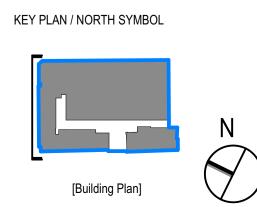



London, SE1 0JF

enquiries@jra.co.uk

02076335100

www.jra.co.uk

Johnson Gardens

Johnson Hatton Office Unit Trust 11-15 Seaton Place St Helier Jersey JE4 0QH UK

Drawing Title
6-7 St Cross Street - Proposed North (St Cross Street) Elevation

Revision PRELIMINARY

Scale 1:125 @ A1 / 1:250 @ A3 Internal Project No. 1985 Dwg No. 1985-JRA-02-XX-DR-A-0120 Suitability FOR INFORMATION P03

Source File: BIMcloud: STSBIM23 - BIMcloud Basic for ARCHICAD 23/1985 - The Estate/1985-JRA-00-ZZ-M3-A-0002_The Estate