


0 10 100
Millimetres


0 100mm 500mm
50mm 200mm




EXISTING WINDOW TYPE A2
CENTRE PIVOT

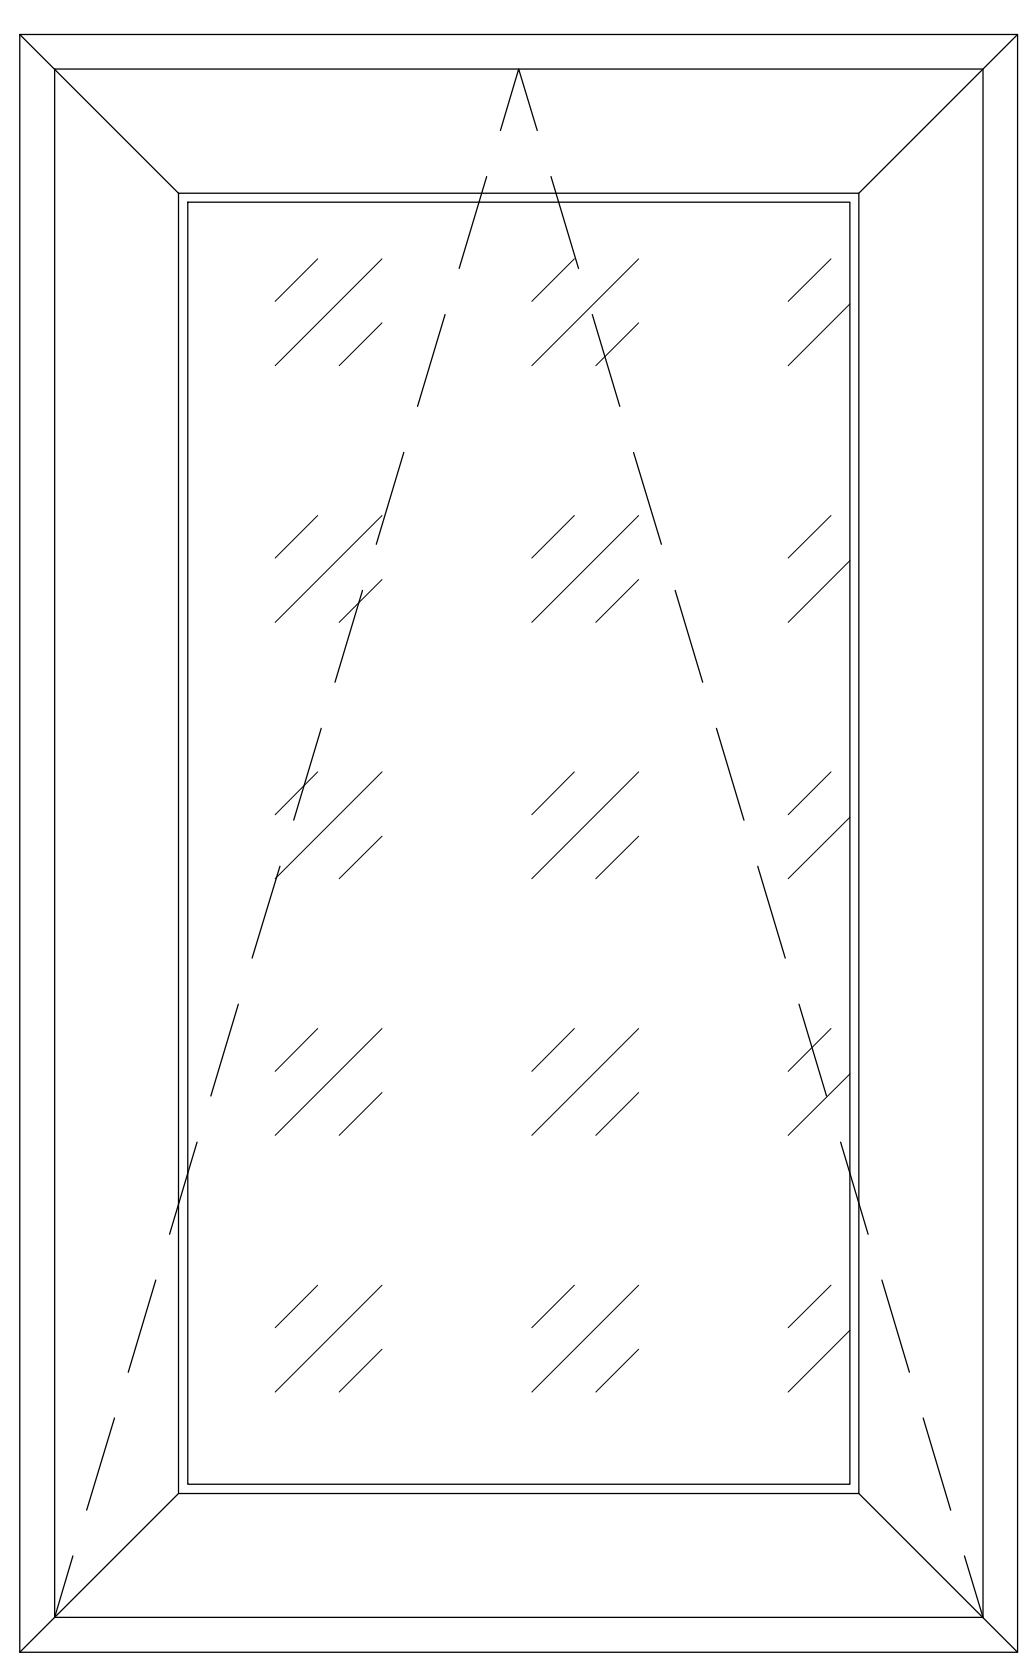

NEW WINDOW TYPE A2
TOP HUNG

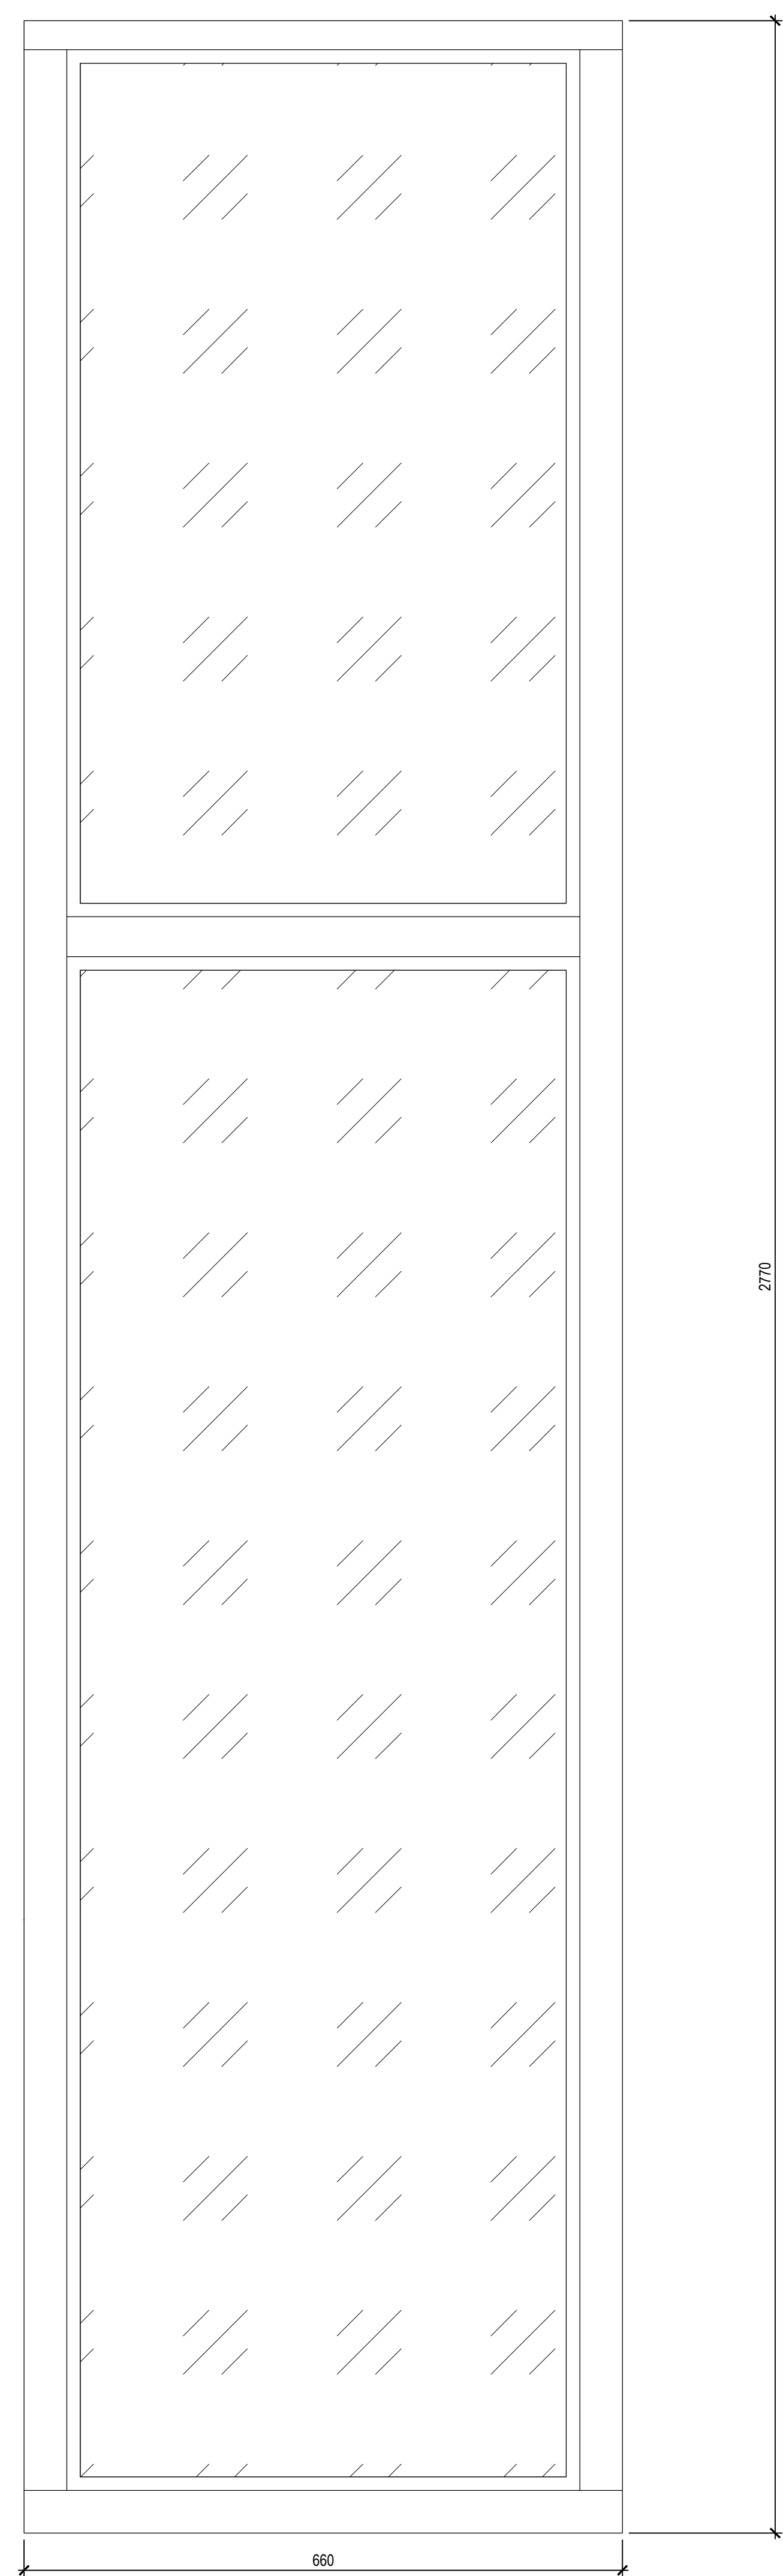

EXISTING WINDOW TYPE B2
FIXED

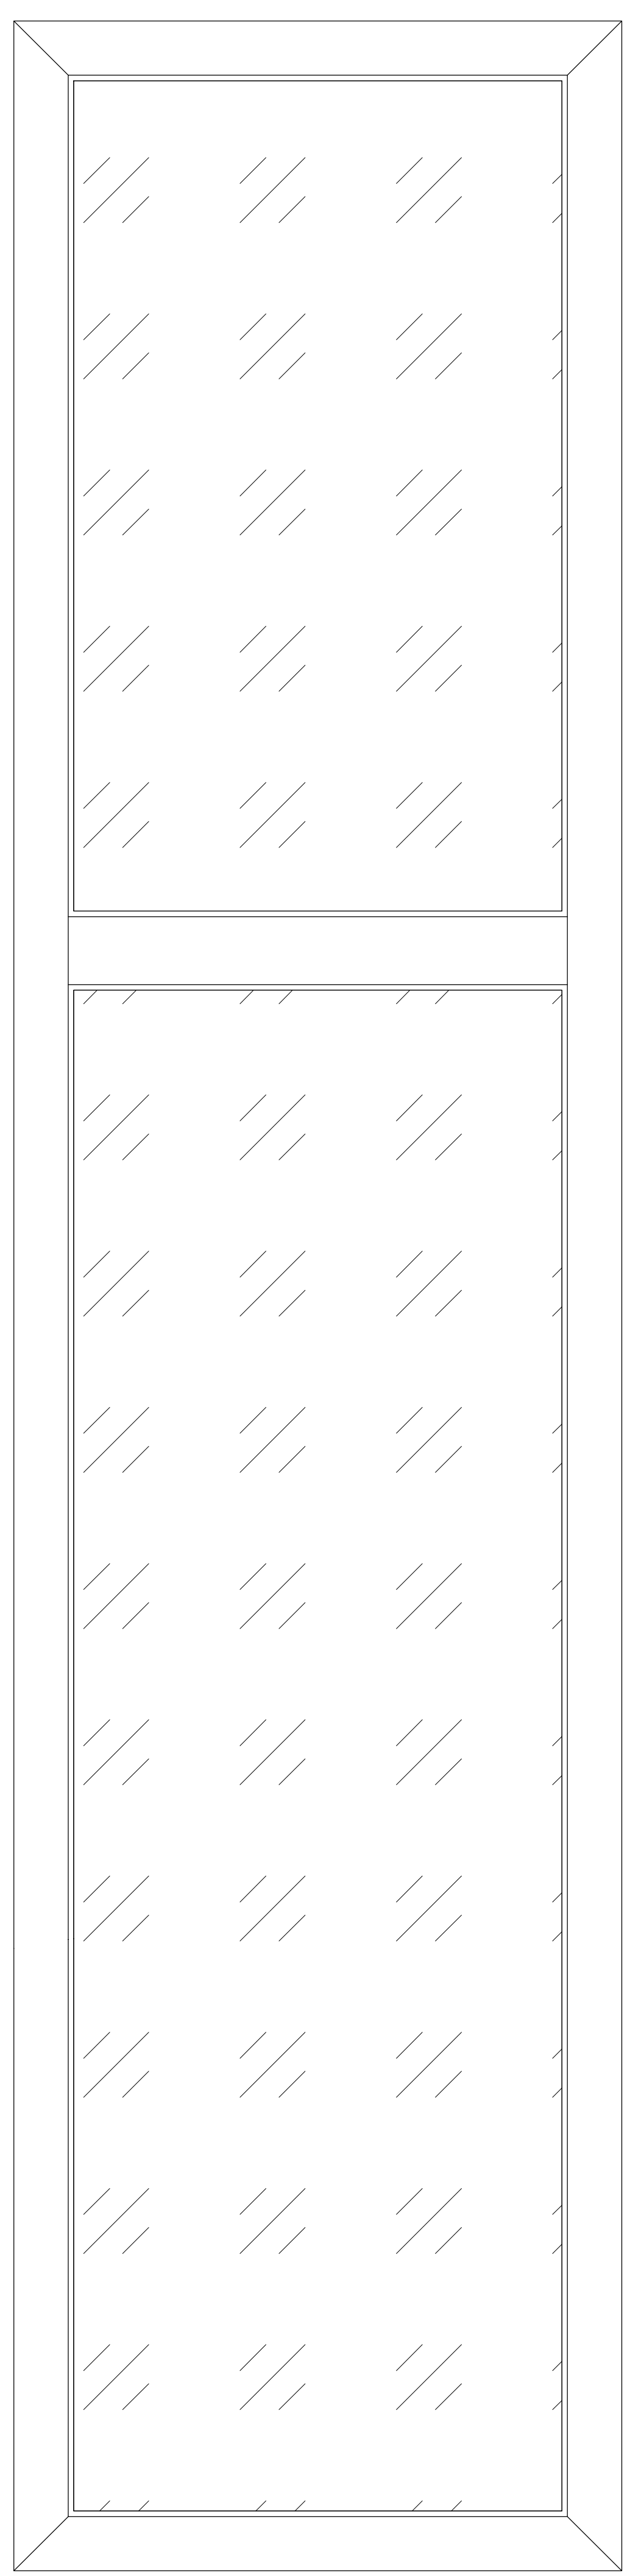

NEW WINDOW TYPE B2
FIXED



PHOTO SHOWING EXISTING WINDOWS INSITU

SAFETY, HEALTH AND ENVIRONMENTAL INFORMATION				
In addition to the hazards/risks normally associated with the types of work detailed on this drawing, note the following:				
CONSTRUCTION				
MAINTENANCE/CLEANING				
DECOMMISSIONING/DEMOLITION				
It is assumed that all works will be carried out by a competent contractor working, where appropriate, to an approved method statement				
Rev.	Date	Description	By	App'd

FOR INFORMATION

ATKINS

4th Floor, The Octagon
27 Middleborough
Colchester, Essex
England
CO1 1TG
Tel: +44 (0)1206 732000
Fax: +44 (0)1206 732020
www.atkinglobal.com

Client: **LONDON BOROUGH OF CAMDEN**

Project Title				
SWISS COTTAGE LIBRARY SALIX CARBON NET ZERO WORKS				
Drawing Title: COMPARISON DRAWING BETWEEN EXISTING AND NEW WINDOWS				
Scale	Designed	Drawn	Checked	Authorised
1:5	JH	JEL	RJ	RJ
Original Size	Date	Date	Date	Date
A0	10-12-21	13-12-21	14-12-21	14-12-21
Drawing Number				Revision
50206133-ATK-SCL-S-DE-A-4307				P 1