


**62 AVENUE ROAD  
LONDON, NW8 6HT**


NMA APPLICATION  
NOVEMBER 2021

**KSR ARCHITECTS LLP**  
14 GREENLAND STREET  
LONDON NW1 0ND  
T: +44 (0)20 7692 5000  
MAIL@KSRARCHITECTS.COM  
WWW.KSRARCHITECTS.COM


**SUMMARY OF CHANGES**  
**CONSENTED VSNMA PROPOSALS**

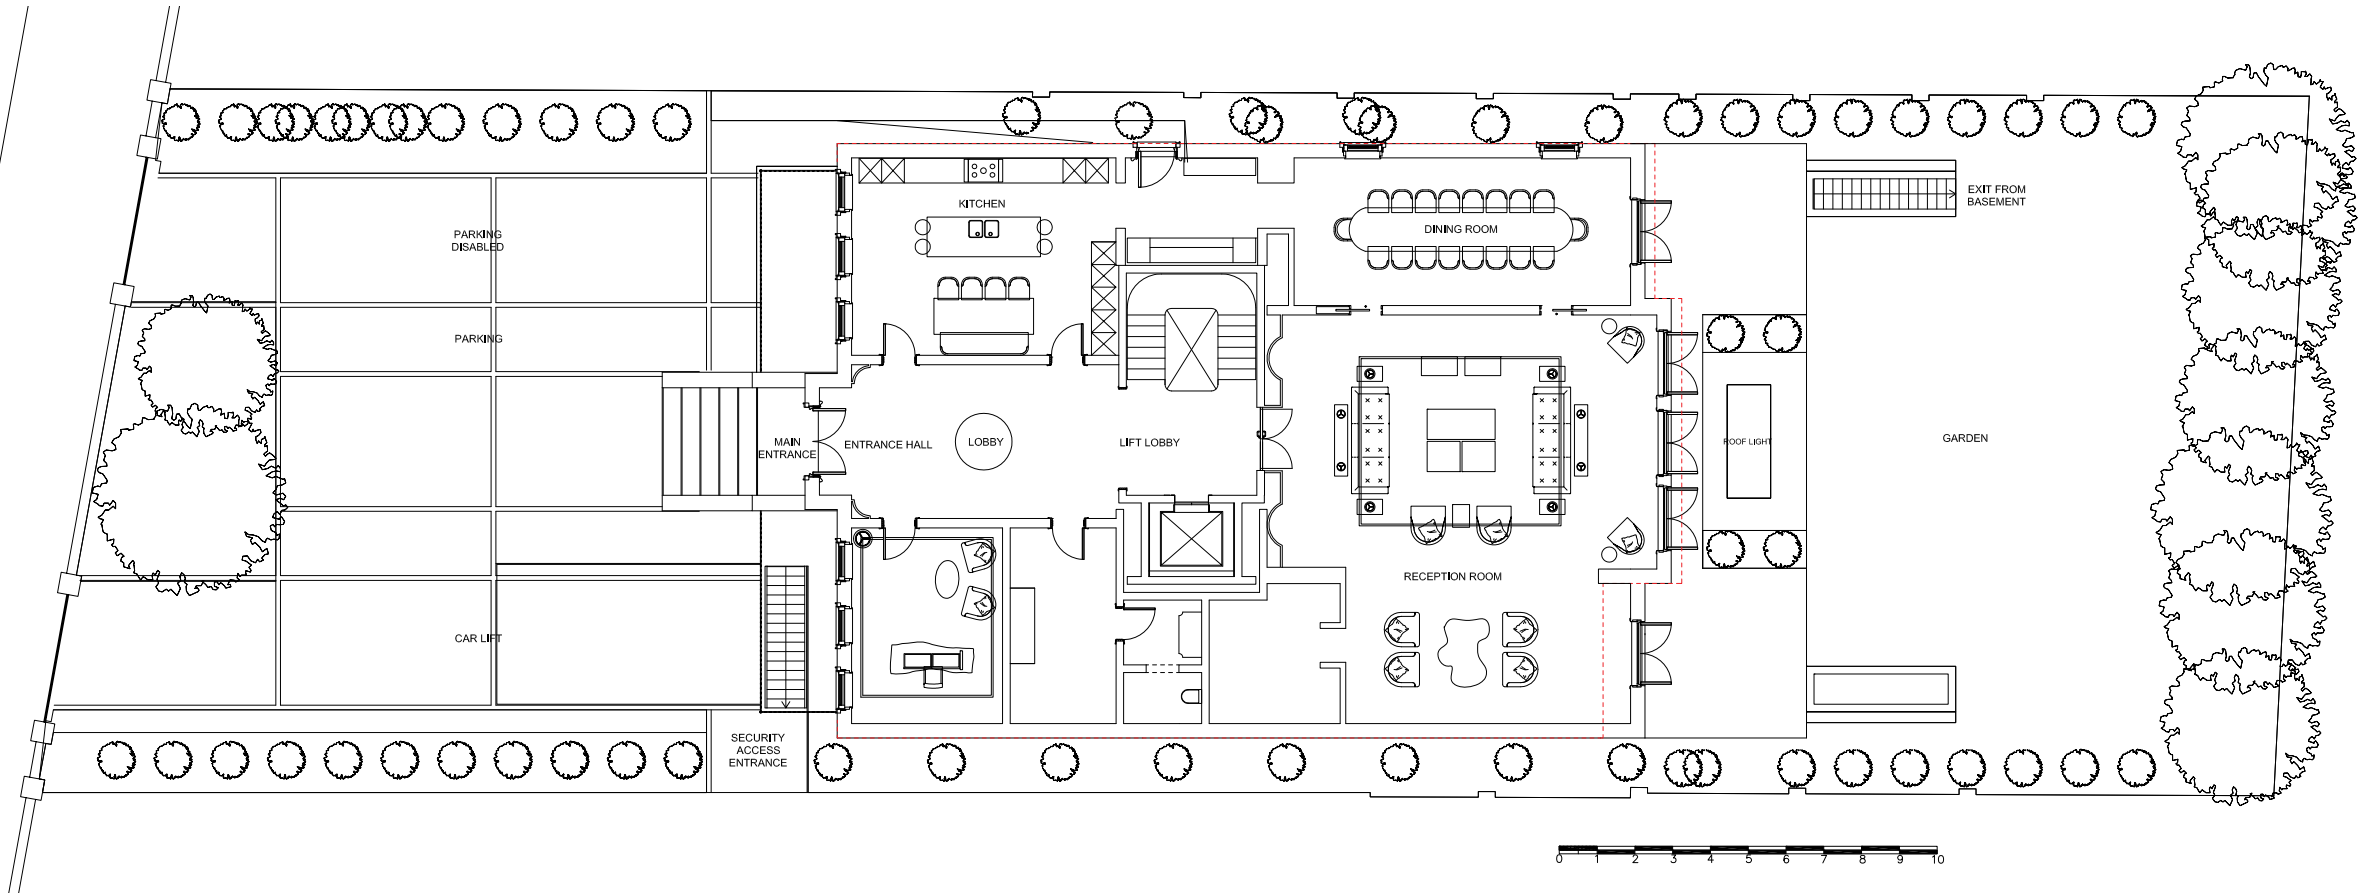


**CONSENTED GROUND FLOOR**  
**(REF 2019/3045/P)**

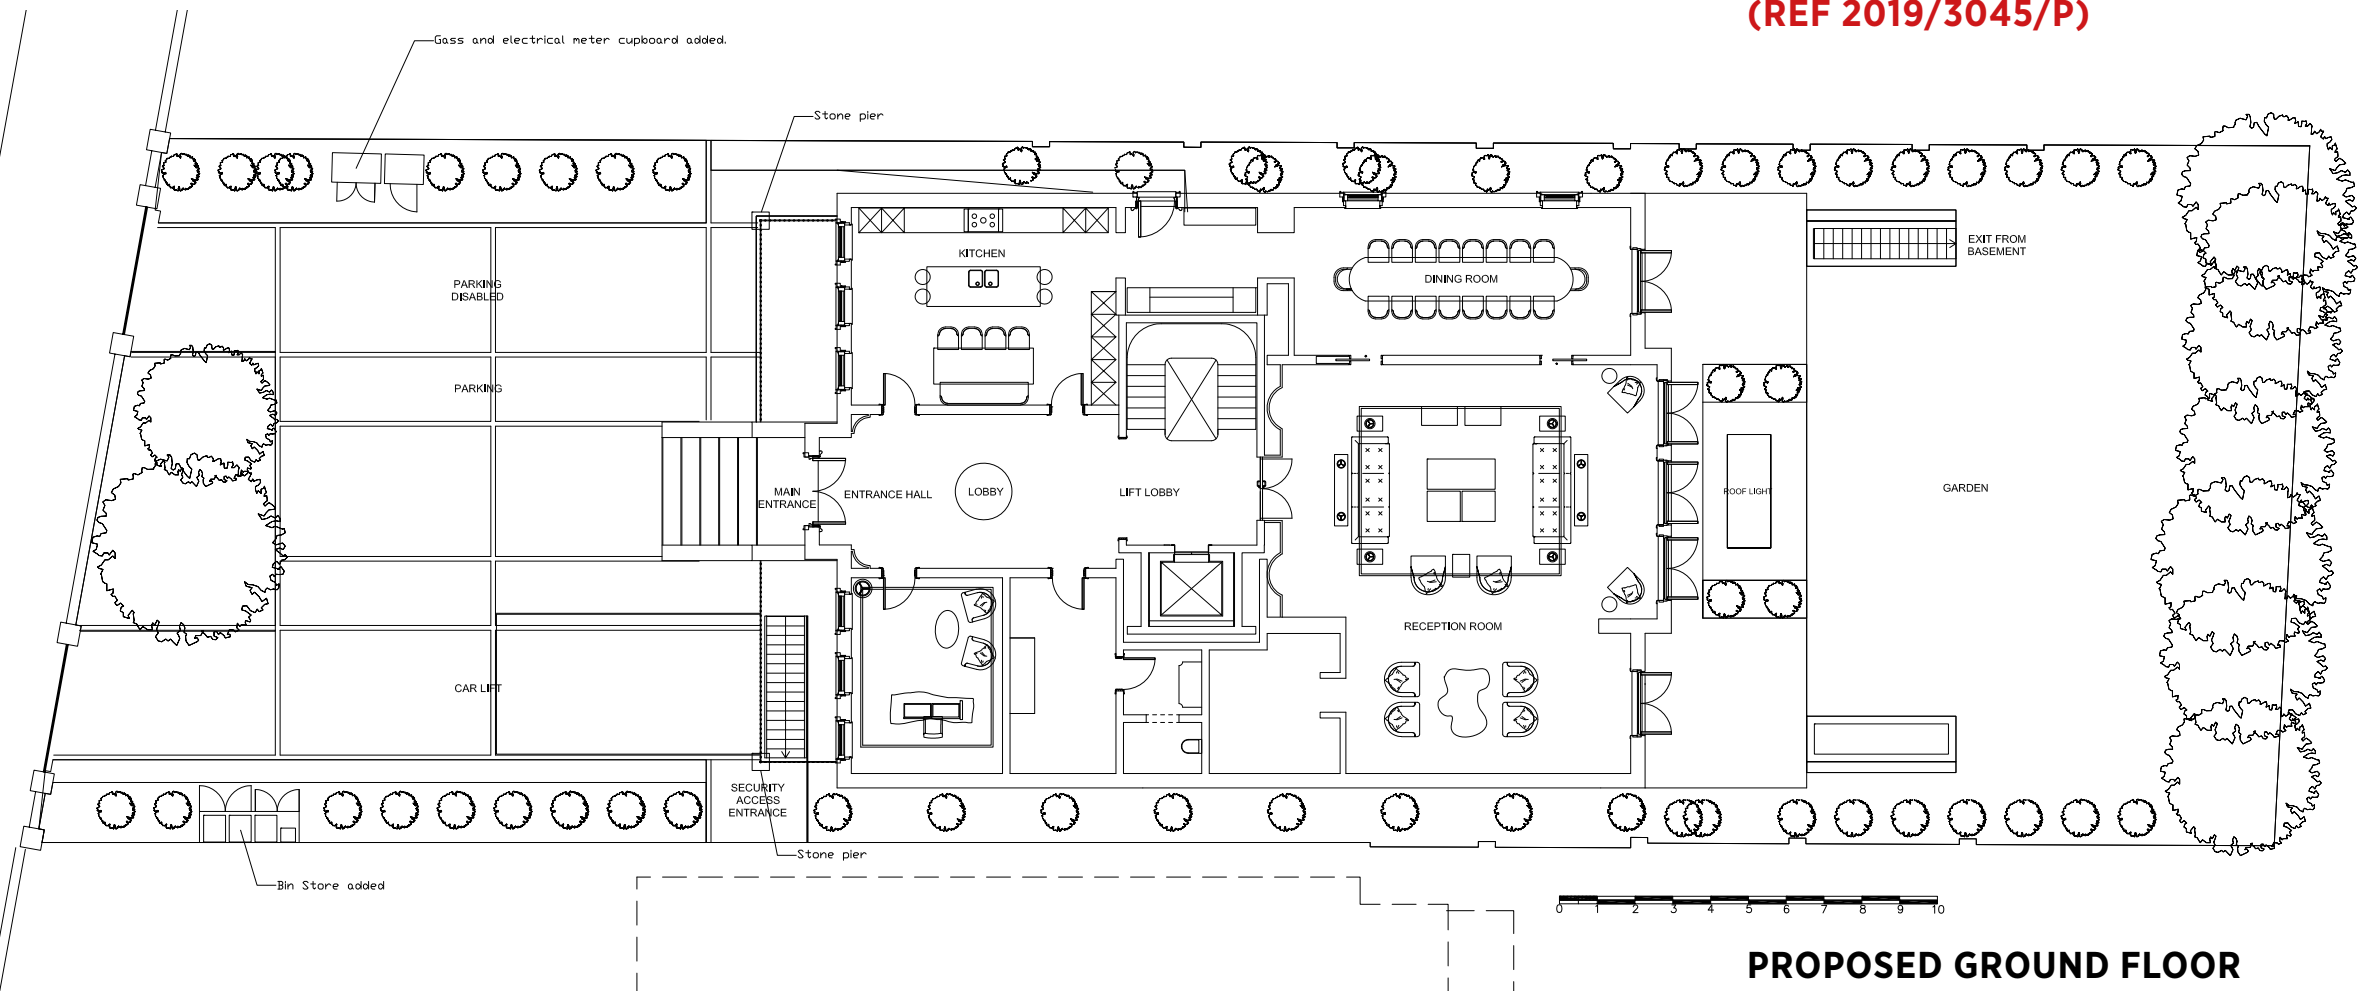


**PROPOSED GROUND FLOOR**

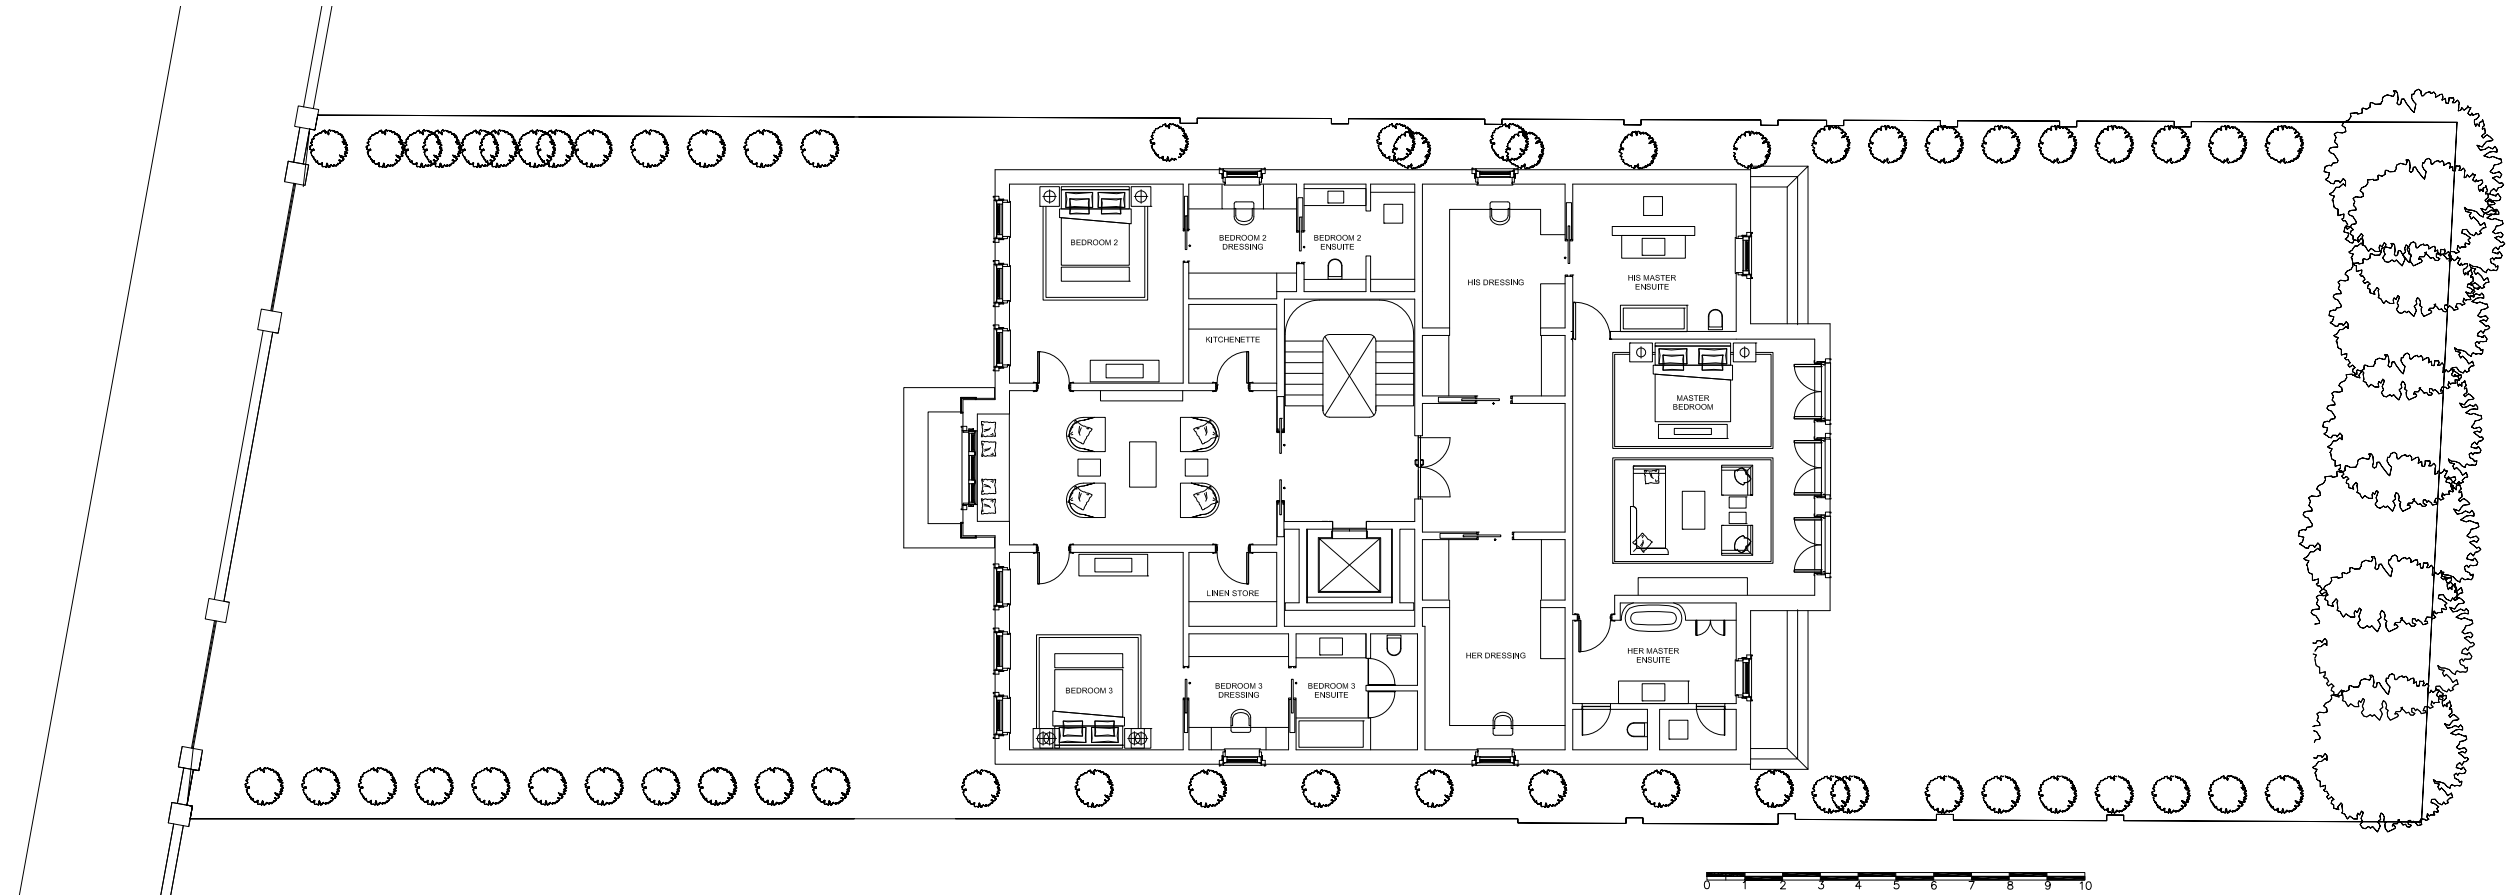


**CONSENTED FIRST FLOOR**  
**(REF 2019/3045/P)**

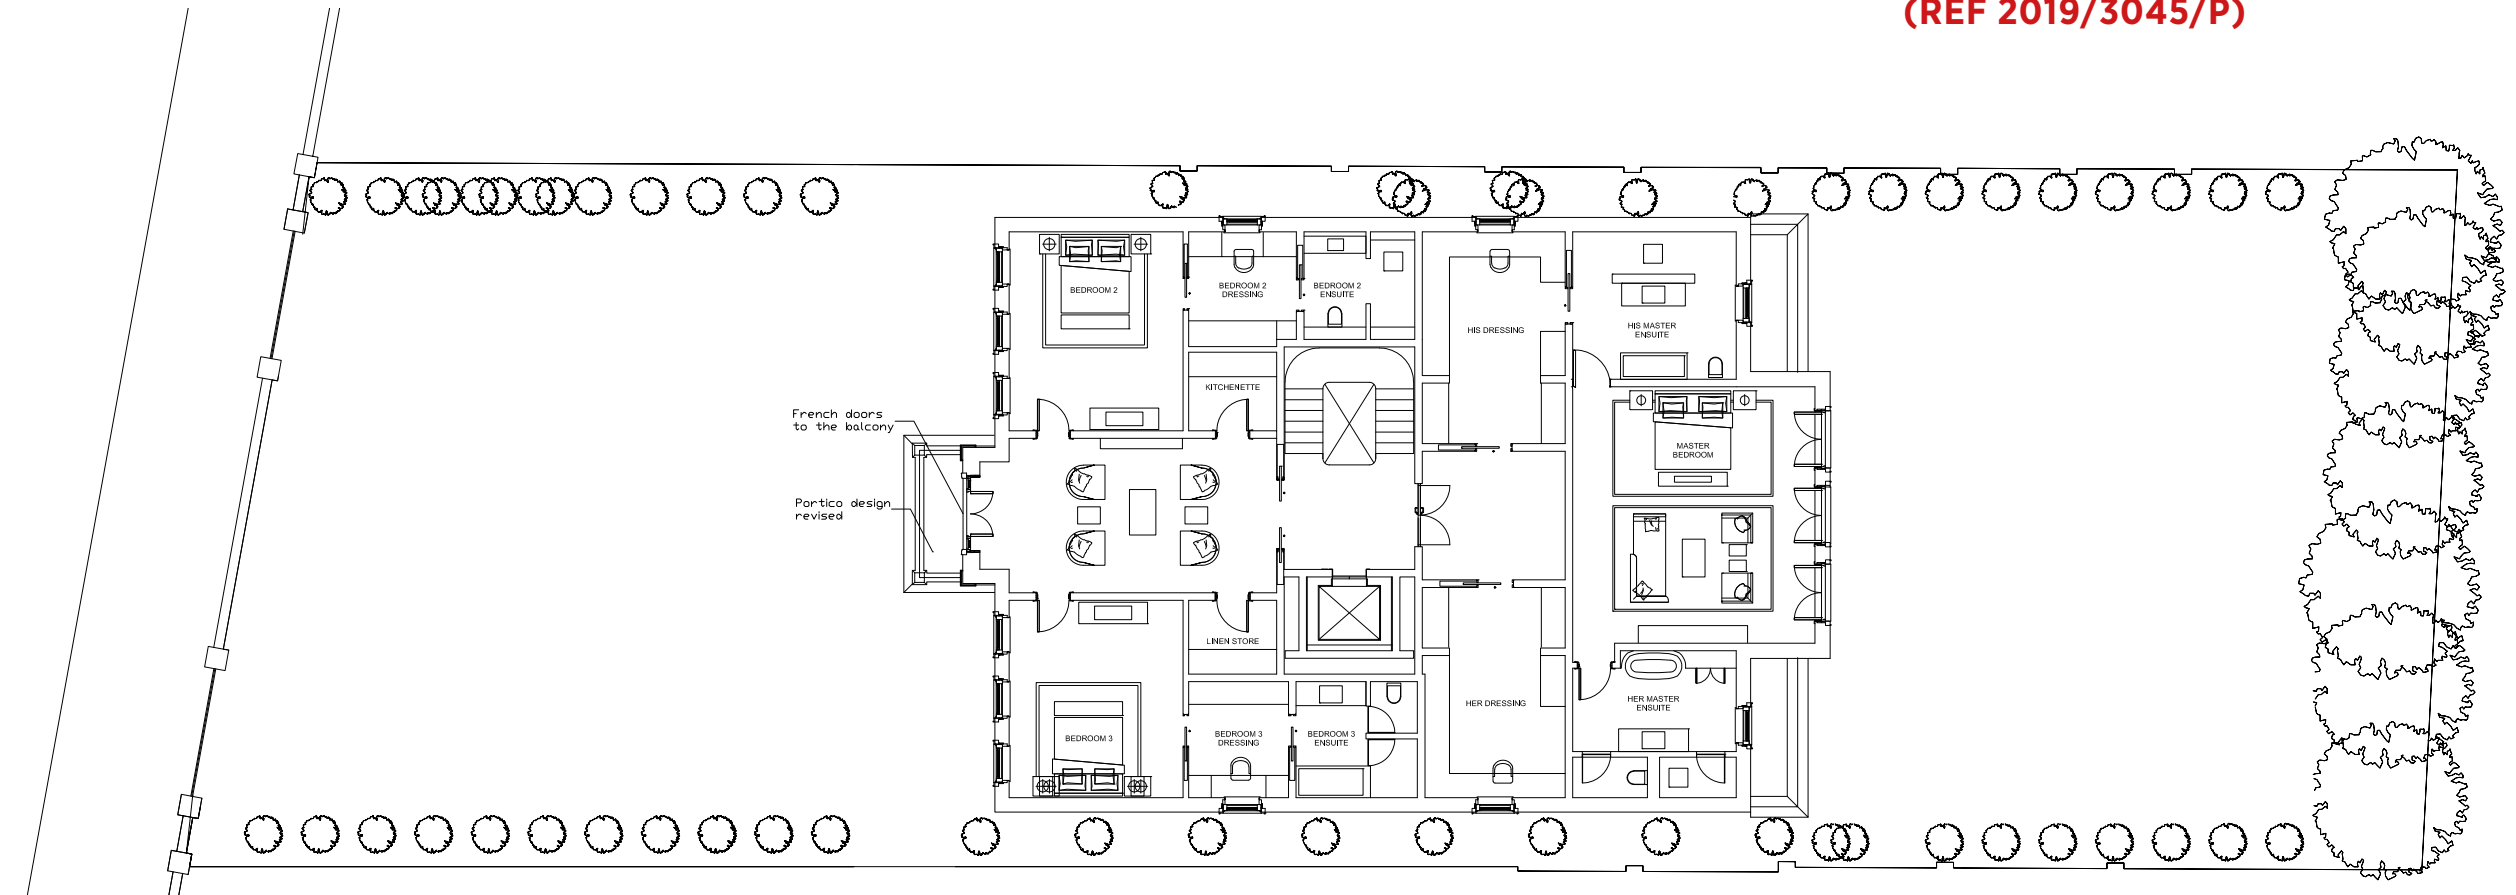

**PROPOSED FIRST FLOOR**

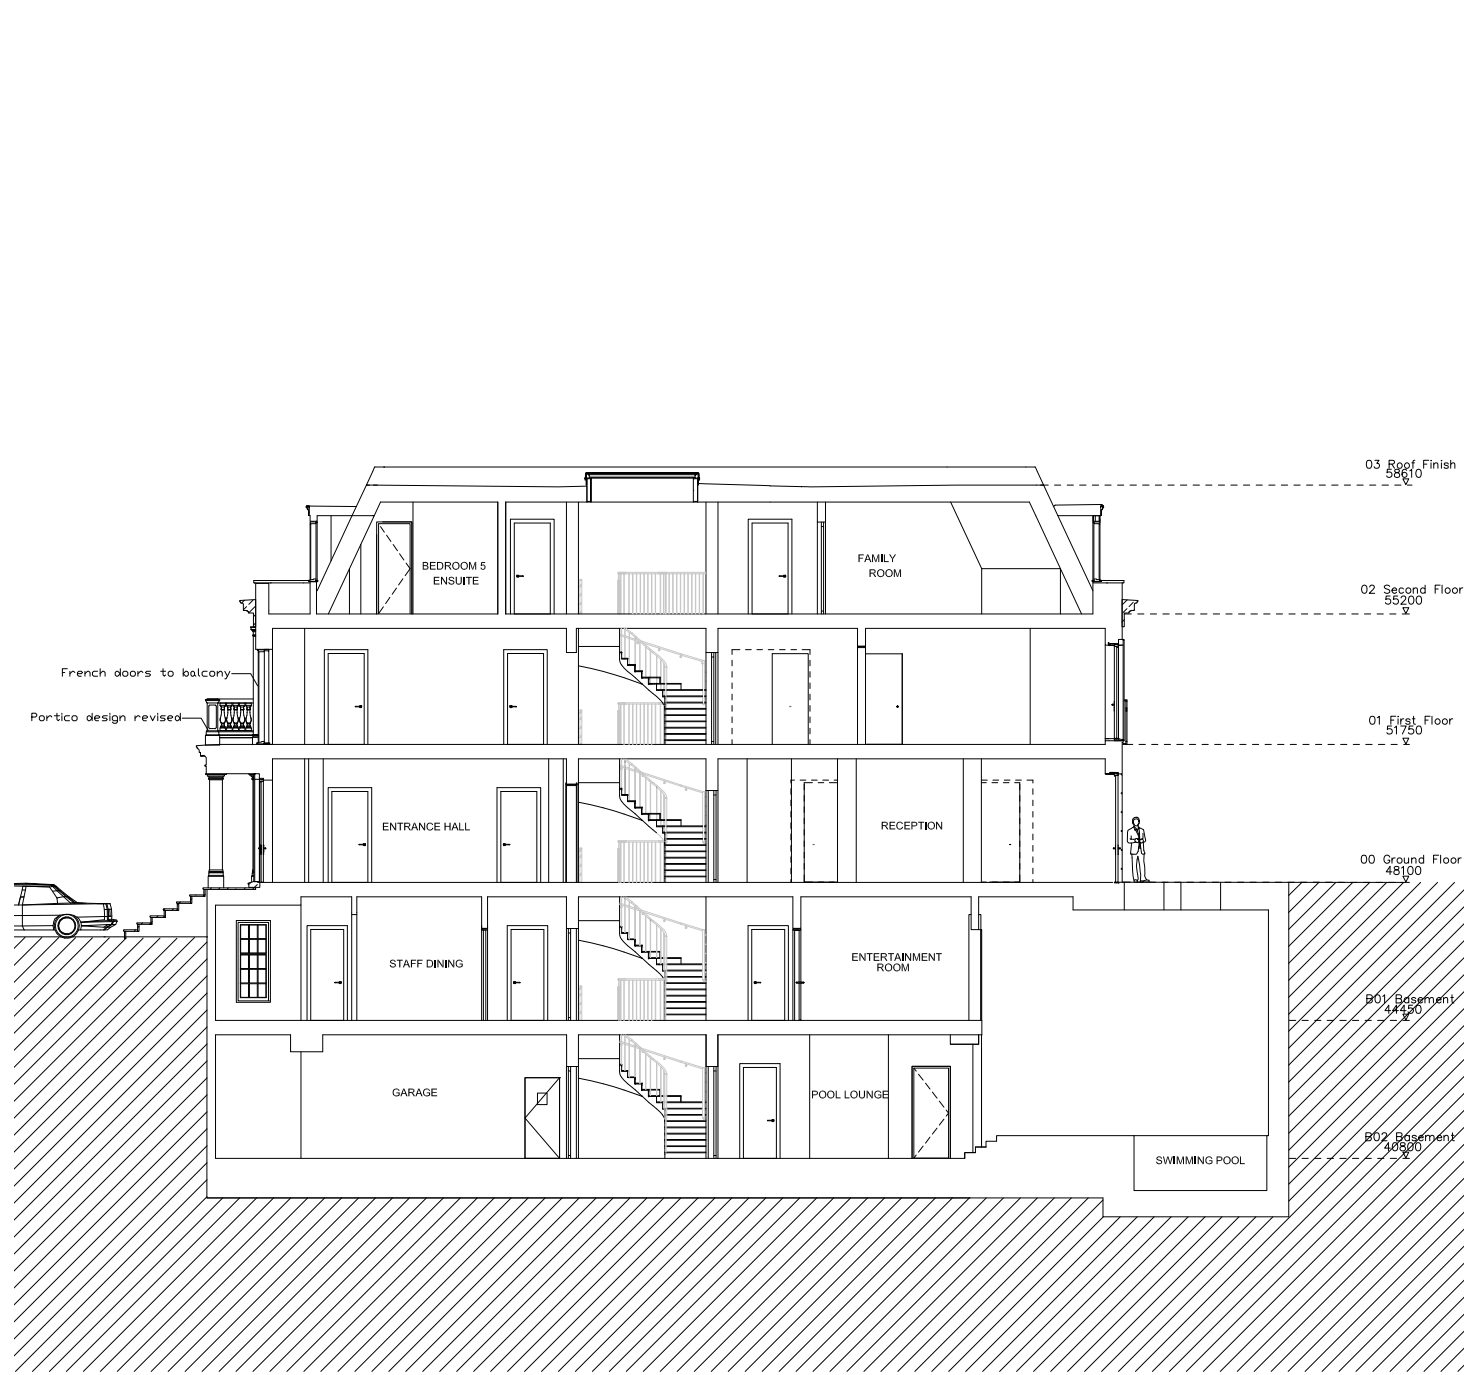

**PROPOSED SECTION B-B**

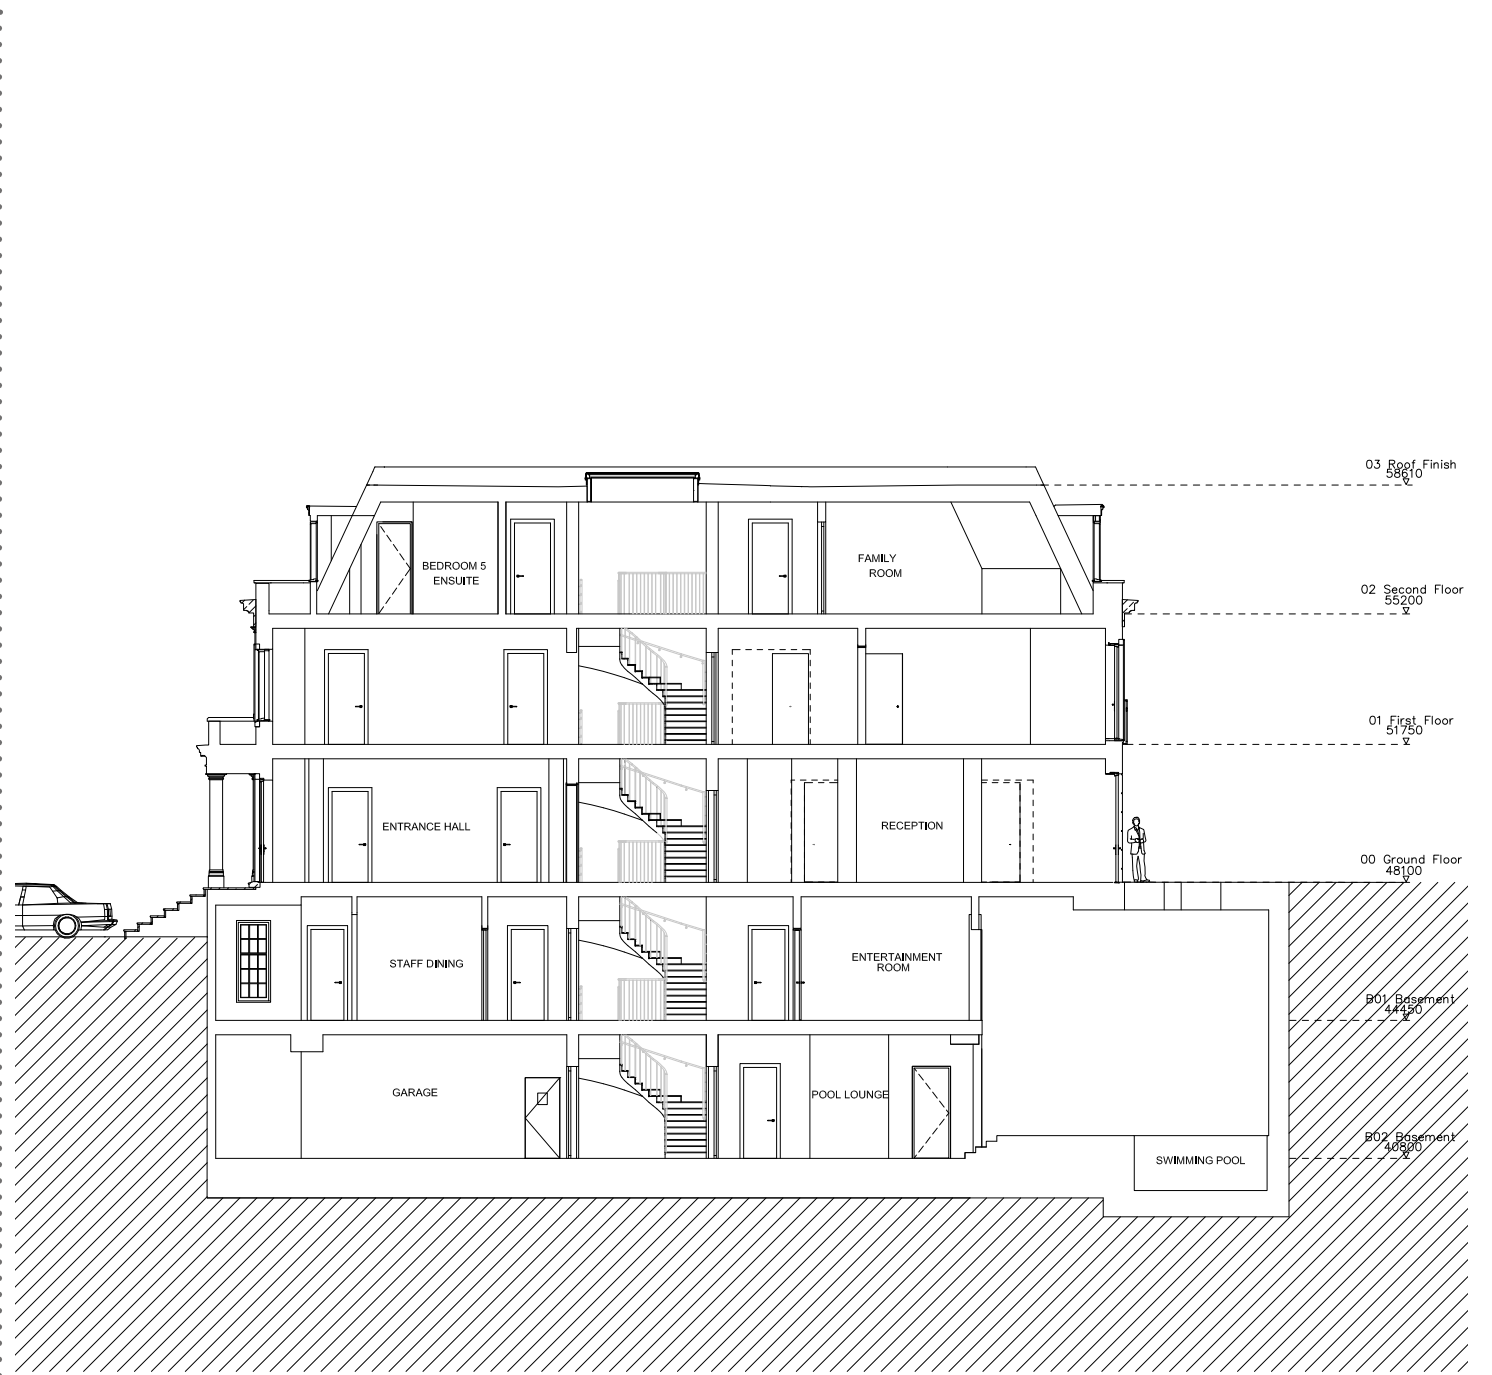

**CONSENTED SECTION B-B**  
**(REF 2019/5573/P)**




**PROPOSED FRONT ELEVATION**


**CONSENTED FRONT ELEVATION**  
**(REF 2019/3045/P)**




**PROPOSED SIDE ELEVATION**

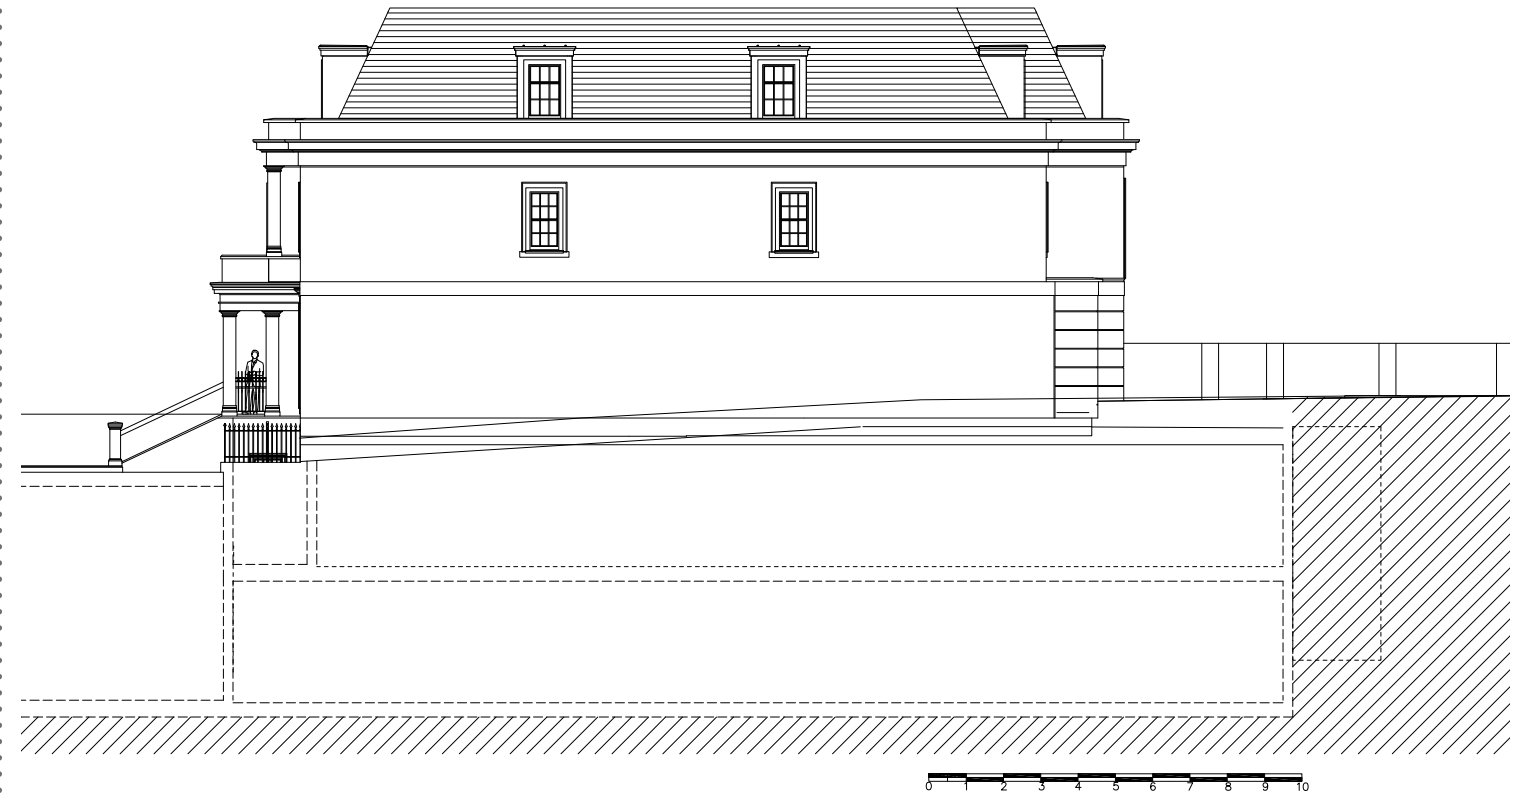

**CONSENTED SIDE ELEVATION**  
**(REF 2019/3045/P)**

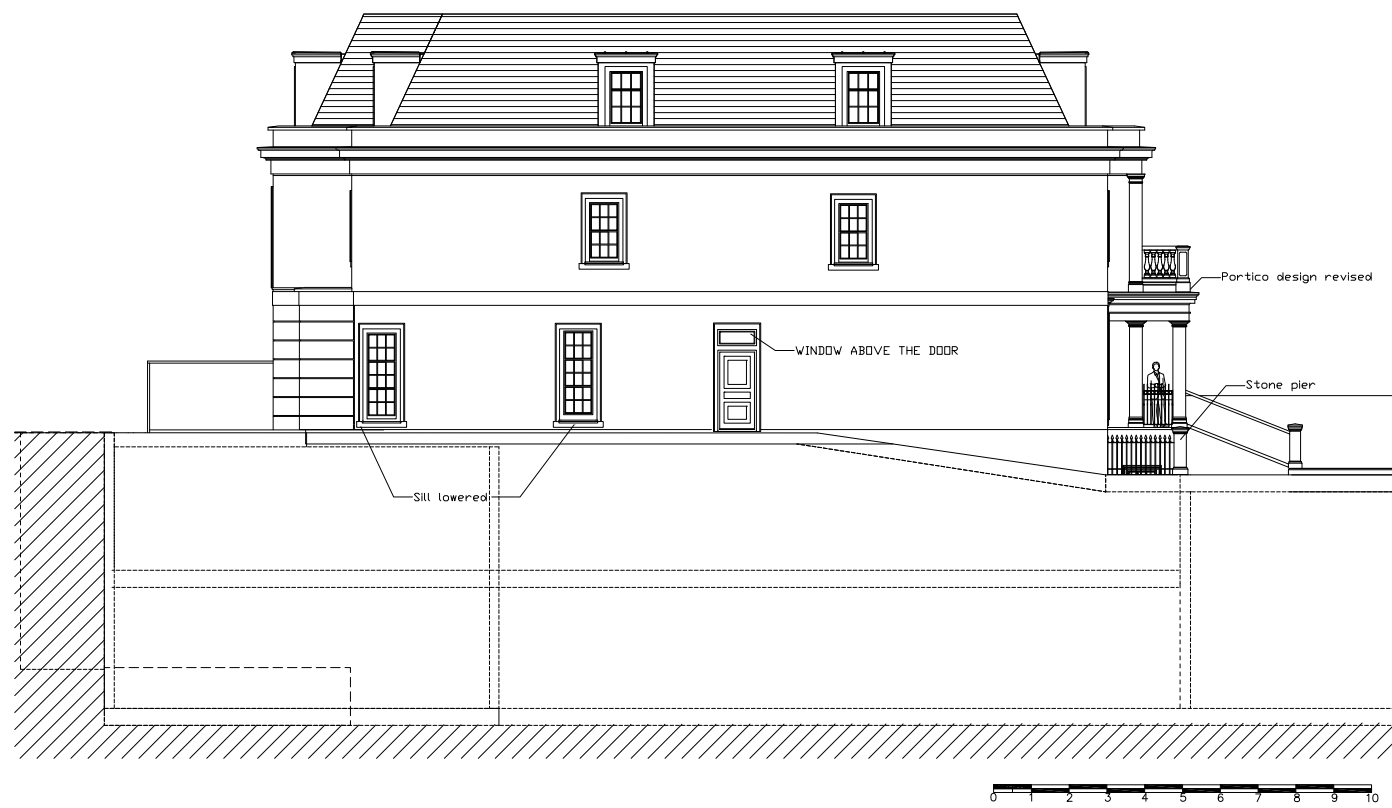

**PROPOSED SIDE ELEVATION**

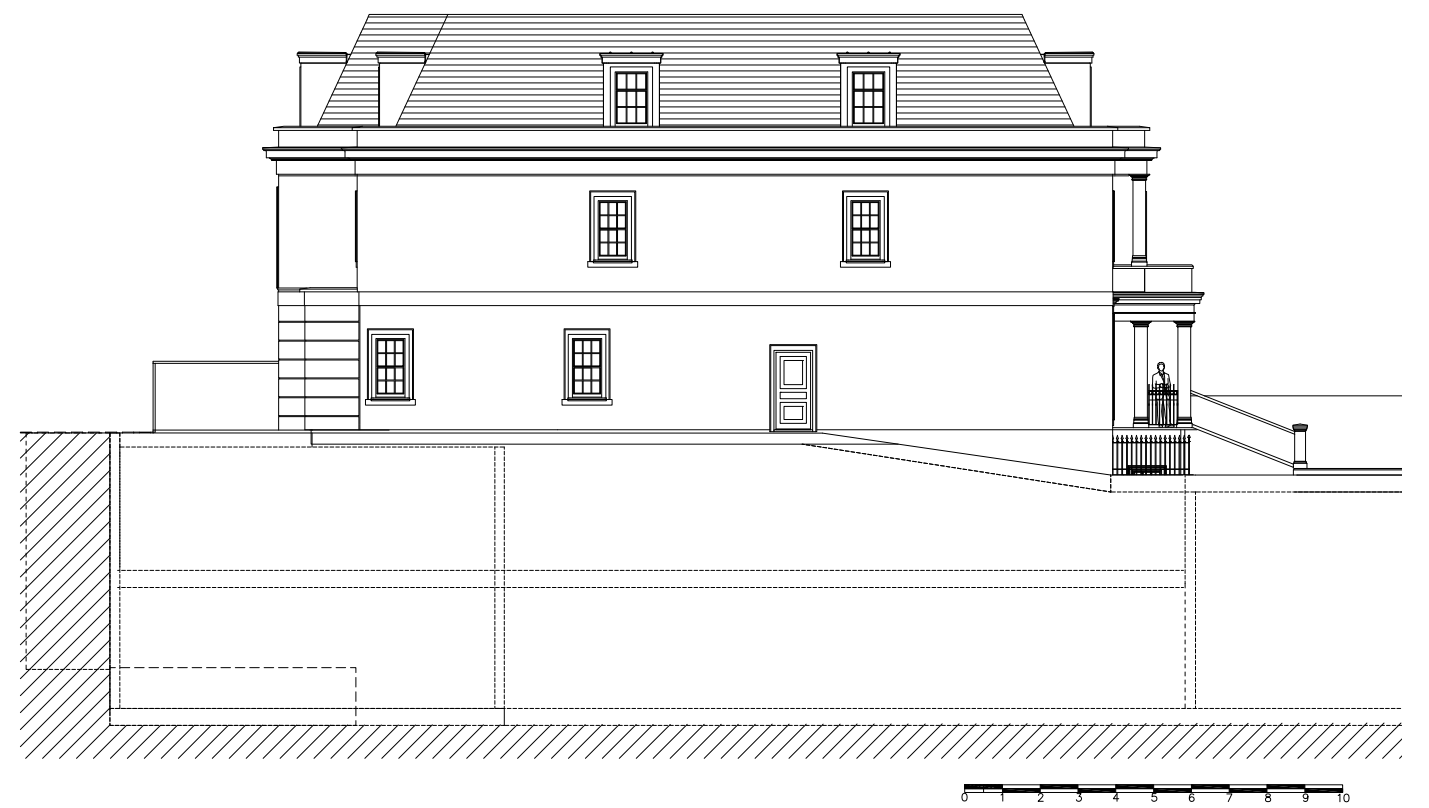

**CONSENTED SIDE ELEVATION**  
**(REF 2019/3045/P)**