
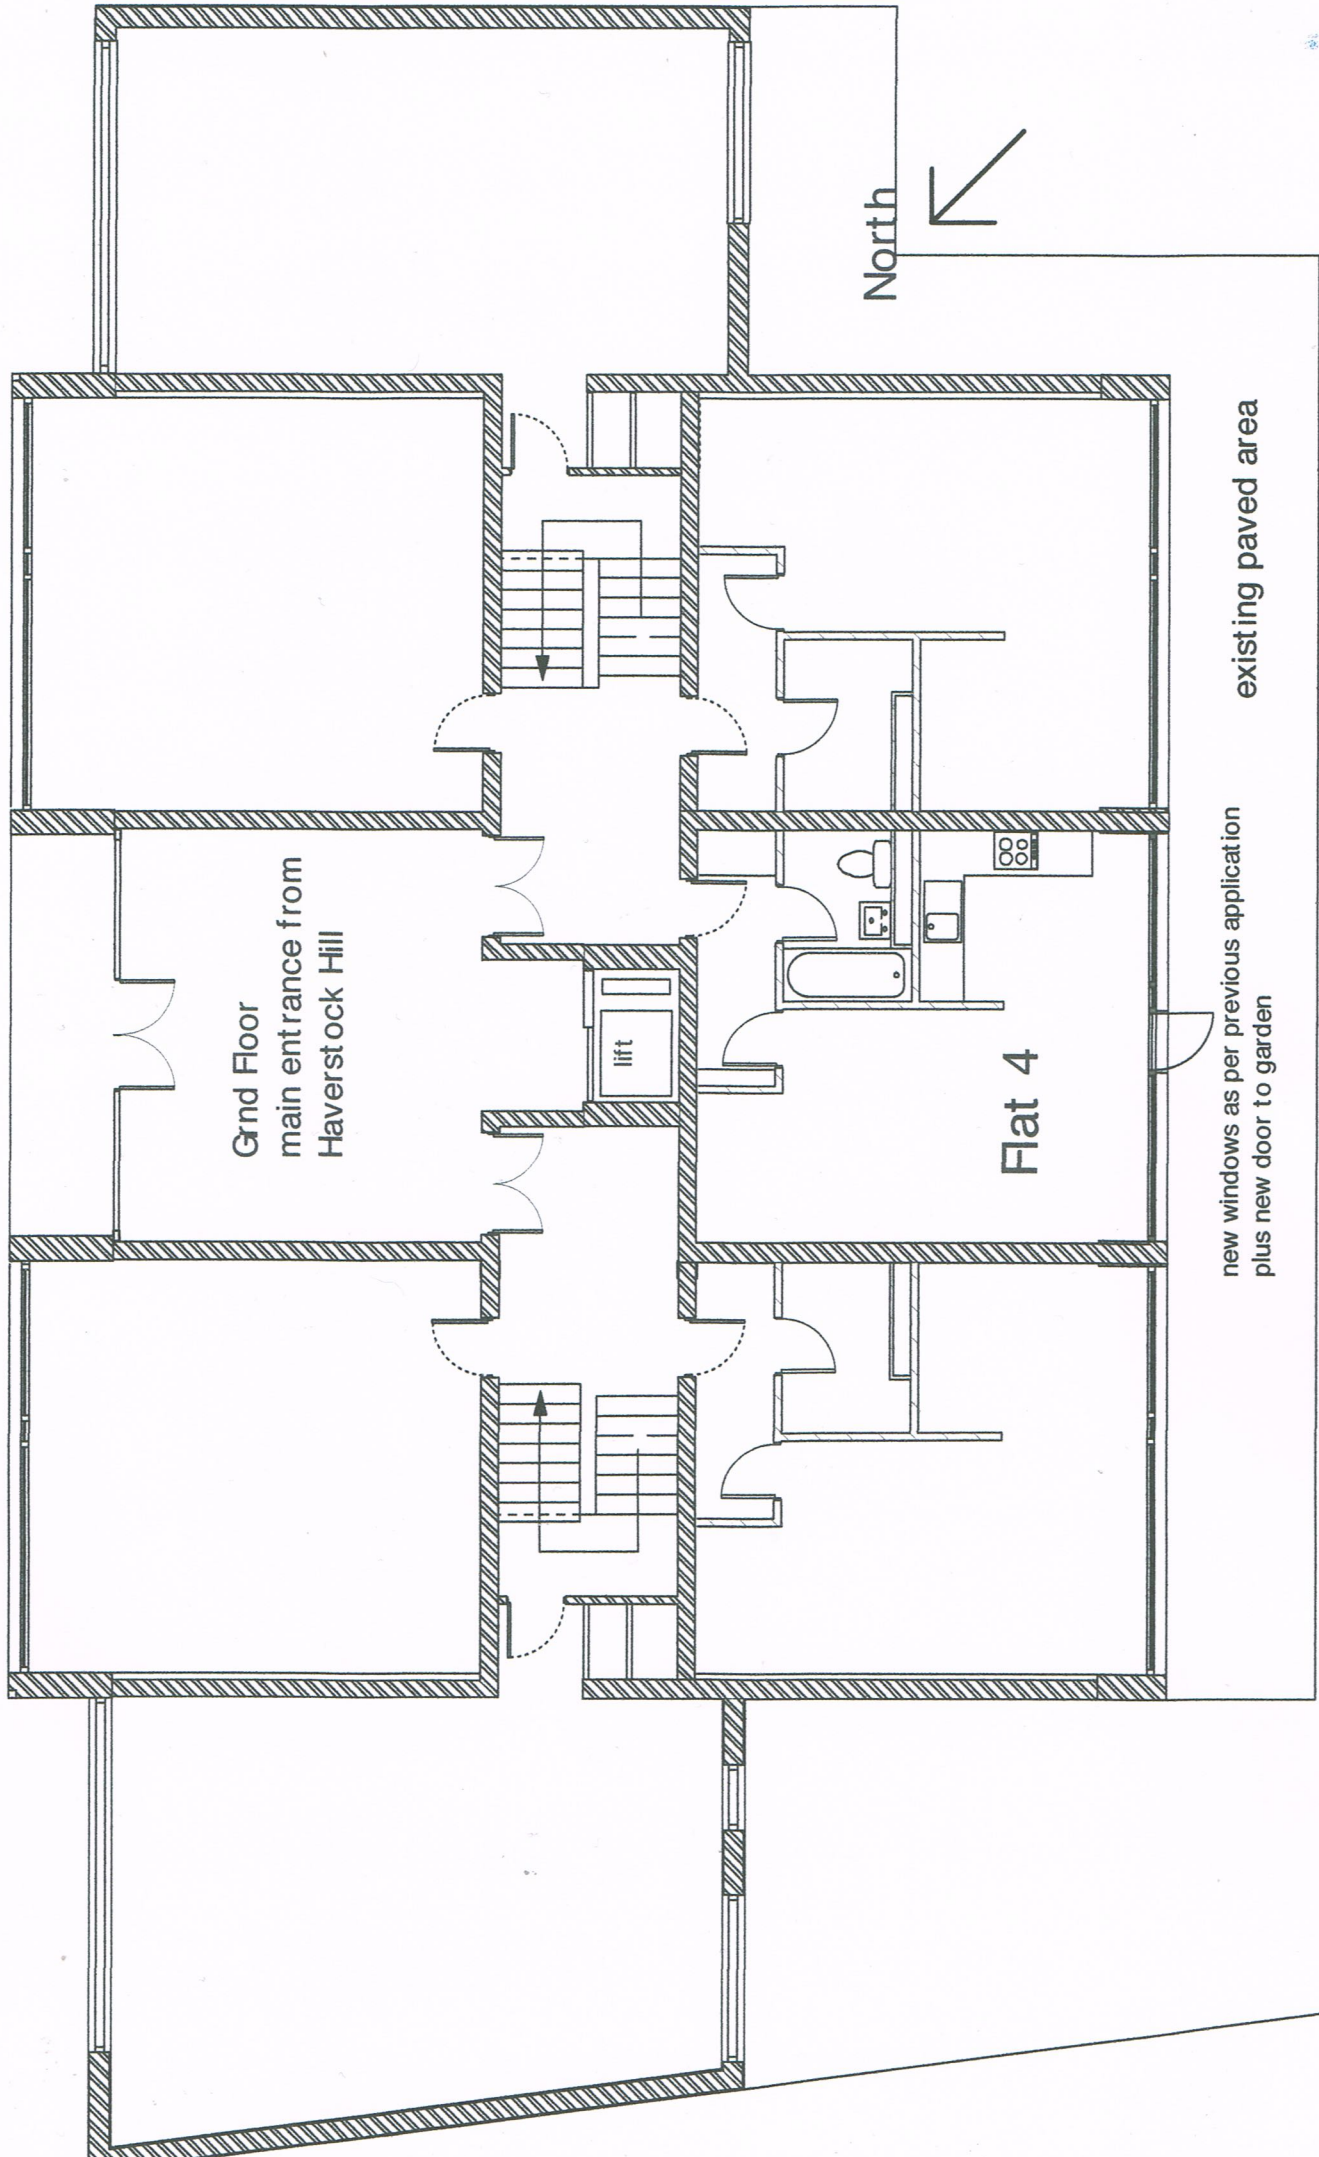


lawn and communal garden

new windows as per previous application
plus new door to garden

existing paved area

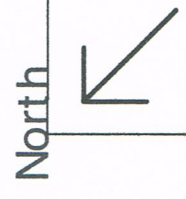

Grnd Floor
main entrance from
Haverstock Hill

lift

Flat 4

Drwg:
Flat 4
Proposed floor plan

Tim
Drewitt
Associates

Romney Court
Haverstock Hill
London NW3

Scale
1:100 @ A4

Date:
Dec 2021

Drwg No:
RC/W/20