

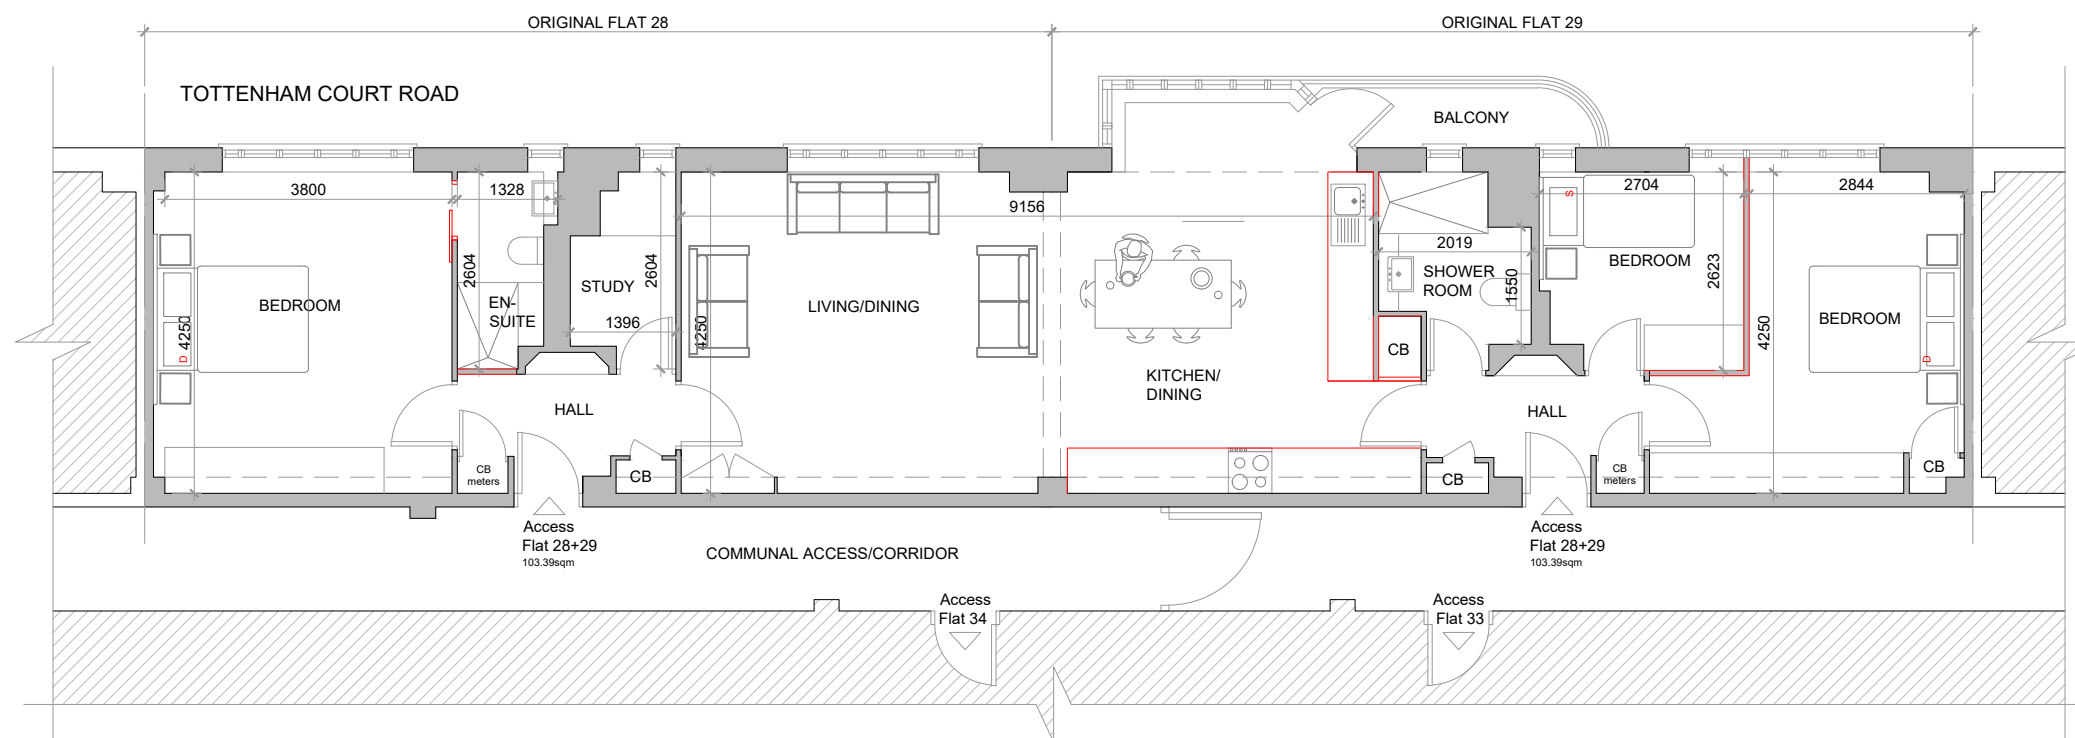


EXISTING FLOOR PLANS

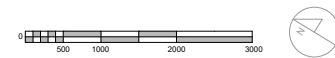

PROPOSED FLOOR PLANS

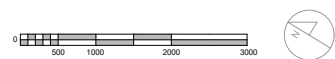

Rev	Date	Description

General Note - The general contractor is responsible for the verification of all dimensions and levels on site prior to any construction or pricing works. The architect is to be informed immediately of any discrepancy. Figured dimensions take priority over scaled dimensions. Reliance on scaled dimensions to be appropriate for drawing purpose and scale of drawing

PROJECT	Apartment 28-29, Paramount Court University Street, London WC1E 6JP		
DWG TITLE	EXISTING AND PROPOSED FLOOR PLANS		
DRAWN DATE	SCALE	DRAWING NUMBER	REV.
17/12/2021	1:100@A3	PC001	A



Aptm.29

Aptm.28

EXISTING ELEVATIONS FROM TOTTENHAM COURT ROAD



Rev	Date	Description
<p>General Note - The general contractor is responsible for the verification of all dimensions and levels on site prior to any construction or pricing works. The architect is to be informed immediately of any discrepancy. Figured dimensions take priority over scaled dimensions. Reliance on scaled dimensions to be appropriate for drawing purpose and scale of drawing</p>		
PROJECT		Apartment 28-29, Paramount Court University Street, London WC1E 6JP
DWG TITLE		EXISTING ELEVATIONS
DRAWN DATE	SCALE	DRAWING NUMBER REV.
02/12/2021	1:100@A3	PC002 -



Aptm. 28+29

PROPOSED ELEVATIONS FROM TOTTENHAM COURT ROAD



Rev	Date	Description
<p>General Note - The general contractor is responsible for the verification of all dimensions and levels on site prior to any construction or pricing works. The architect is to be informed immediately of any discrepancy. Figured dimensions take priority over scaled dimensions. Reliance on scaled dimensions to be appropriate for drawing purpose and scale of drawing</p>		
PROJECT		Apartment 28-29, Paramount Court University Street, London WC1E 6JP
DWG TITLE		PROPOSED ELEVATIONS
DRAWN DATE	SCALE	DRAWING NUMBER REV.
02/12/2021	1:100@A3	PC003 -