

This drawing is the property of Architon LLP and must not be divulged to anyone, copied or reproduced, or used for marketing, advertising or promotional purposes without the express written permission of Architon LLP.

All dimensions are to be checked on site and not scaled from this drawing. Contractors must verify all dimensions on site before setting out, commencing work or preparing shop drawings. Any discrepancies on this drawing with other contract documentation to be reported immediately for clarification.

Notes

- SITE BOUNDARY
- ADJACENT LAND OWNED BY APPLICANT

PLANNING ISSUE

P4	FINAL PLANNING ISSUE	16/04/21
P3	ISSUED FOR FINAL COMMENTS	01/02/21
P2	COMMENTS INCORPORATED	23/12/20
P1	ISSUED FOR COMMENTS	11/12/20
Rev	Description	Date




Job title
 University College London
 Institute of Education
 Phase 2
 20 Bedford Way, WC1H 0AL

Drawing title
 Location Plan
 Planning Application 3

Scale	Date	Drawn
1:1250 @A3	DEC 20	IL

ARCHITON LLP
 CHARTERED ARCHITECTS · DESIGN ·
 PLANNING CONSULTANTS · DEVELOPMENT ·
 BUILDING COST MANAGEMENT
 REGENCY HOUSE 17 WEST STREET EPSOM KT18 7RL
 TEL:01372 745600 FAX:01372 745016
 Email:info@architon.com

Drawing No
 3147-P3-2001 P4
 ARCHITON LLP
 certified to:
 BS EN ISO 9001
 BS EN ISO 14001
 IIP Accreditation

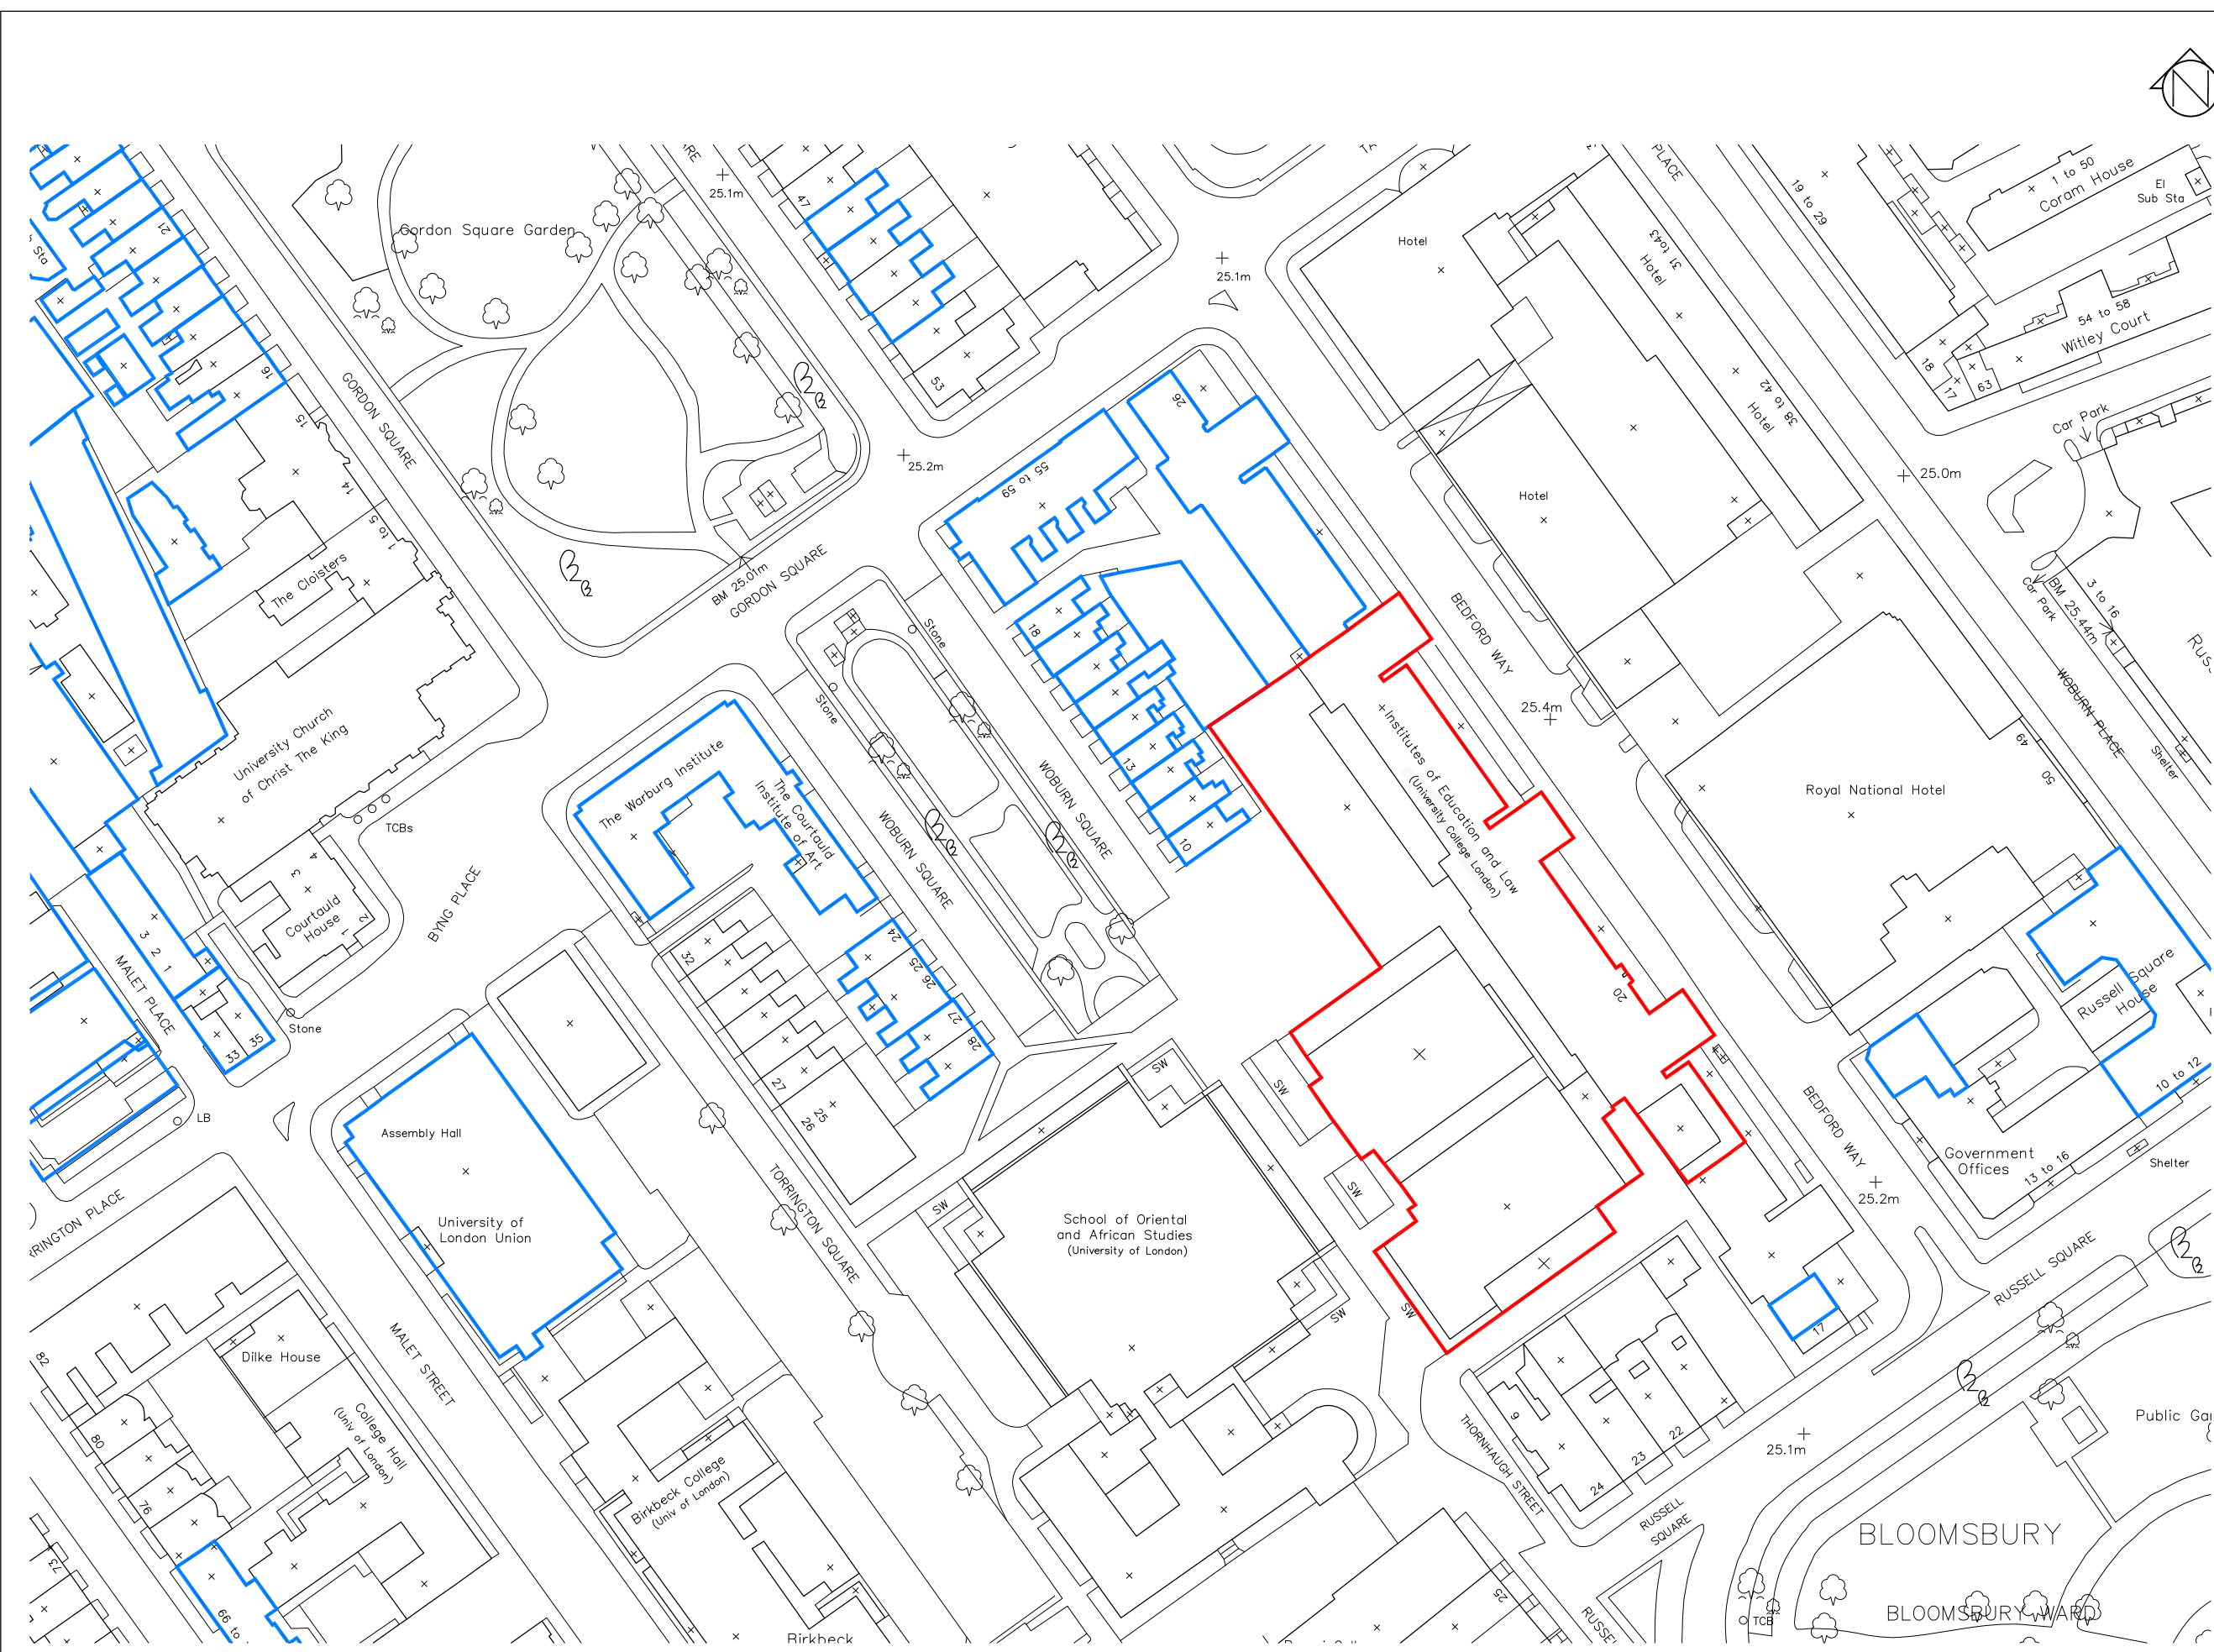

1 Site Location Plan 1:1250 @ A3

