


1 LEVEL 4 - KEY PLAN FOR REFERENCE NTS


IMAGE FOR ILLUSTRATIVE PURPOSE ONLY. TURNSTYLES TO BE PPC COATED DARK BROWN TO MATCH EXISTING CURTAIN WALLING.



3 TURNSTYLES IMAGE

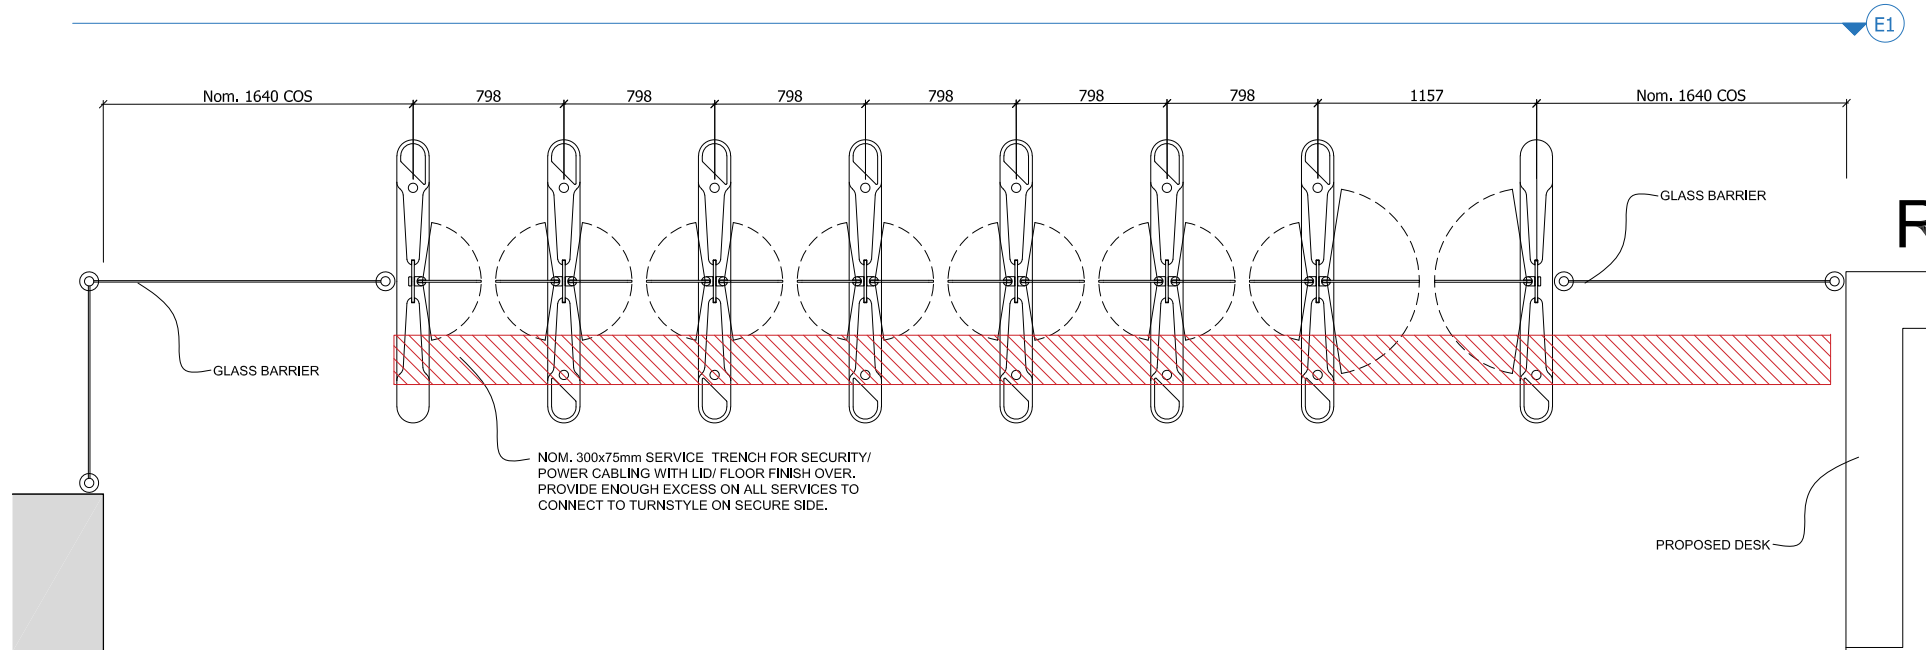

2 L4 TURNSTYLES PLAN 1:20@A1

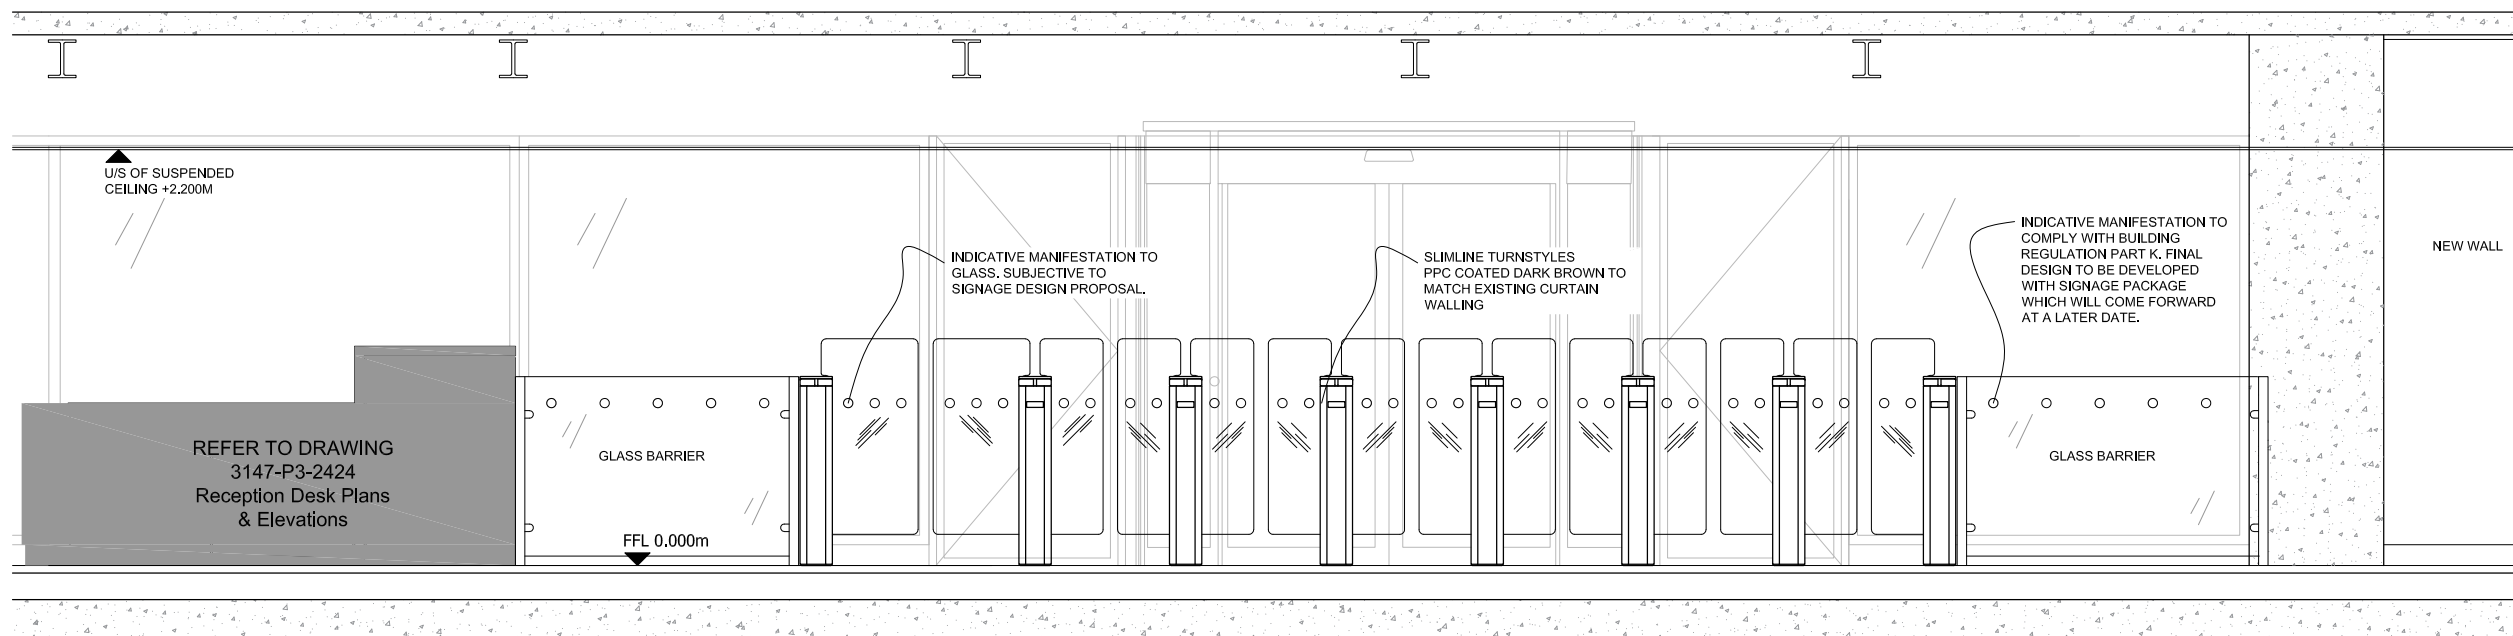

E1 L4 TURNSTYLES ELEVATION 1 1:20@A1

PLANNING ISSUE

P4	FINAL PLANNING ISSUE	07/05/21
P3	PLANNING ISSUE	16/04/21
P2	ISSUED FOR FINAL COMMENTS	01/02/21
P1	ISSUED FOR COMMENTS	11/12/20
Rev	Description	Date



Client
 Job title
 University College London
 Institute of Education
 Phase 2
 20 Bedford Way, WC1H 0AL

Drawing title
 Level 4 Turnstiles
 Plans & Elevations - As Proposed
 Planning Application 2C

Scale	Date	Drawn
1:20 @A1	DEC 20	IL

ARCHITON LLP

CHARTERED ARCHITECTS - DESIGN .
 PLANNING CONSULTANTS - DEVELOPMENT .
 BUILDING COST MANAGEMENT .
 REGENCY HOUSE 17 WEST STREET EPSOM KT18 7RL TEL:01372 745600 FAX:01372 745016 Email:info@architon.com

Drawing No	ARCHITON LLP certified to: BS EN ISO 9001 BS EN ISO 14001 IIP Accreditation
3147-P3-2423 P4	

