

This drawing is the property of Architon LLP and must not be divulged to anyone, copied or reproduced, or used for marketing, advertising or promotional purposes without the express written permission of Architon LLP.

All dimensions are to be checked on site and not scaled from this drawing. Contractors must verify all dimensions on site before setting out, commencing work or preparing shop drawings. Any discrepancies on this drawing with other contract documentation to be reported immediately for clarification.

ENSURE NO STRIP OUT, DEMOLITION OR BUILDING WORKS ARE UNDERTAKEN WITHOUT THE REQUIRED LISTED BUILDING AND PLANNING CONSENTS FROM THE LOCAL AUTHORITY AND ENGLISH HERITAGE.

DRAWINGS ARE BASED ON INFORMATION PROVIDED BY UCL.

- DRAWINGS TO BE READ IN CONJUNCTION WITH:-
- ARCHITECTURAL DRAWINGS, SCHEDULES AND SPECIFICATIONS.
 - STRUCTURAL DRAWINGS AND SPECIFICATIONS.
 - M&E DRAWINGS AND SPECIFICATIONS.
 - ACOUSTIC REPORTS.
 - FIRE STRATEGY.


ALL WORKS TO BE FULLY CO-ORDINATED WITH MEP / STRUCTURAL PROPOSALS, AS APPROPRIATE.


ALL SETTING-OUT INFORMATION TO BE CHECKED AGAINST SITE DIMENSIONS

ALL WORKS TO BE IN ACCORDANCE WITH ALL STATUTORY REQUIREMENTS. WHERE AMENDED PROPOSALS DIFFER FROM THOSE APPROVED BY LA, NEW APPROVALS TO BE OBTAINED PRIOR TO COMMENCING WORKS.


FIRE RATED COMPONENTS TO BE IN ACCORDANCE WITH OVER-ARCHING FIRE STRATEGY FOR THE IOE.

ACOUSTIC RATED COMPONENTS TO BE IN ACCORDANCE WITH ACOUSTIC STRATEGY - PREPARED BY B.J.H.


KEY
 INDICATIVE DIGITAL SIGNAGE. FINAL DESIGN TO BE DEVELOPED WITH SIGNAGE PACKAGE WHICH WILL COME FORWARD AT A LATER STAGE.

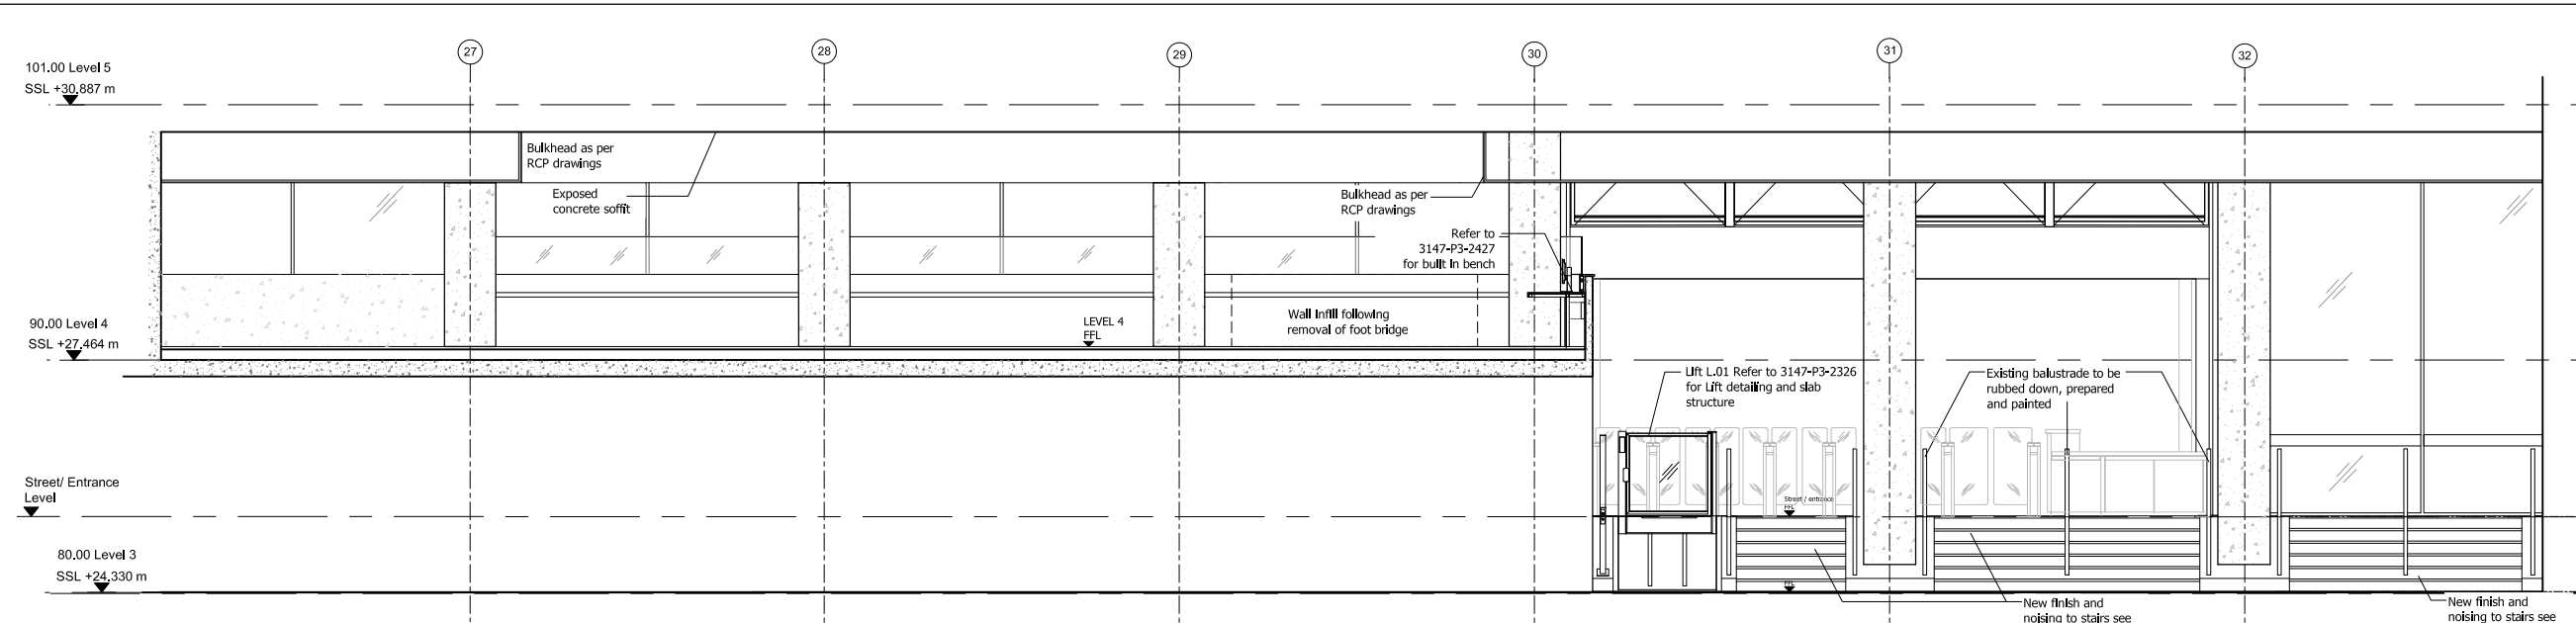


5 Level 3 & 4 - Zone B
 INTERNAL SECTIONAL ELEVATION E3 1:50 @ A1

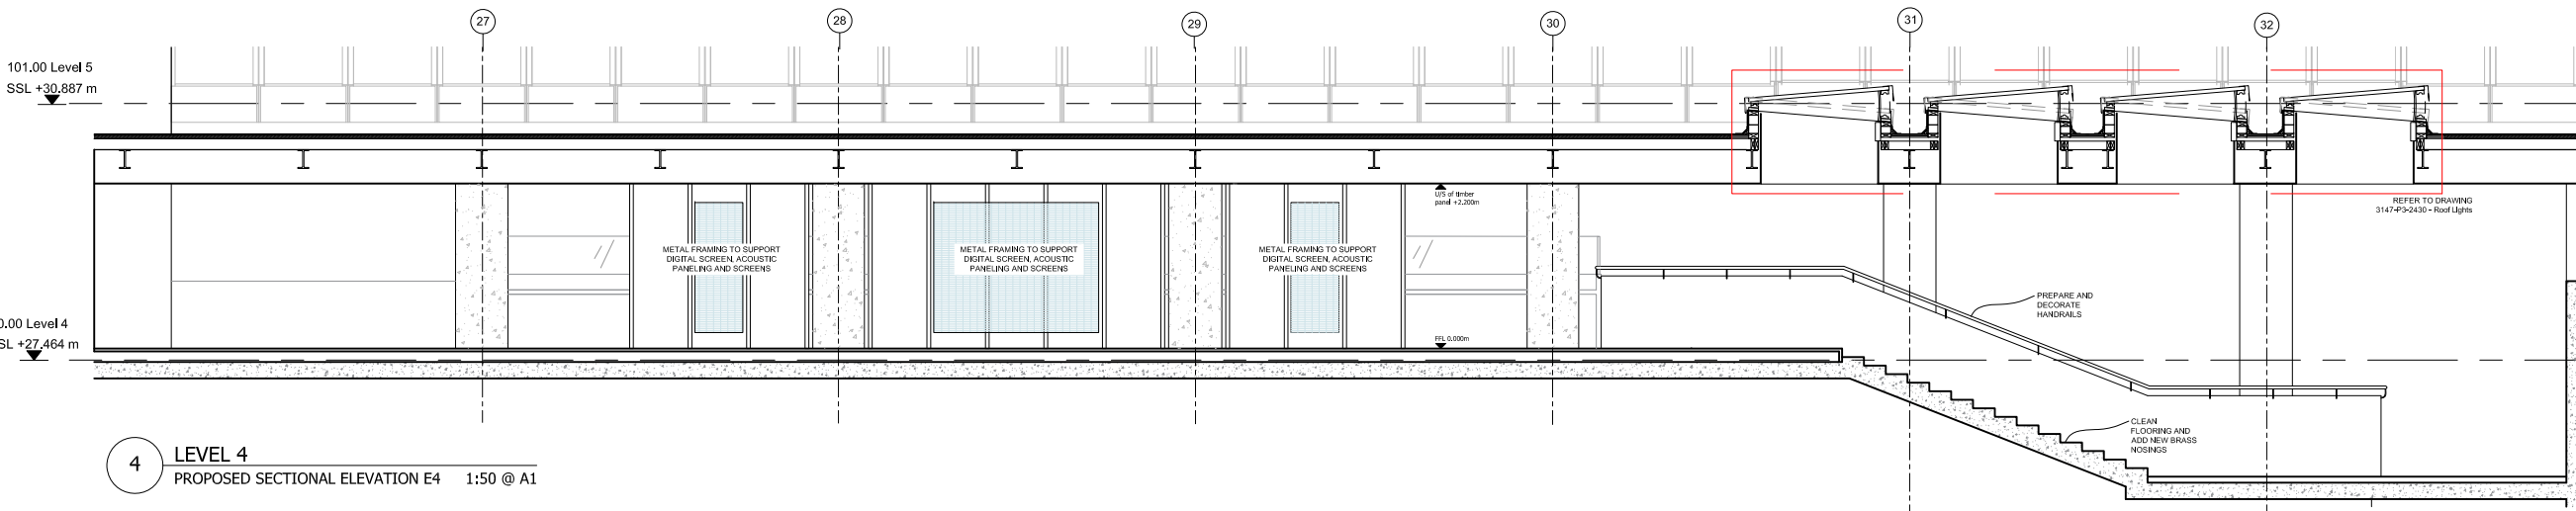

4 LEVEL 4
 PROPOSED SECTIONAL ELEVATION E4 1:50 @ A1

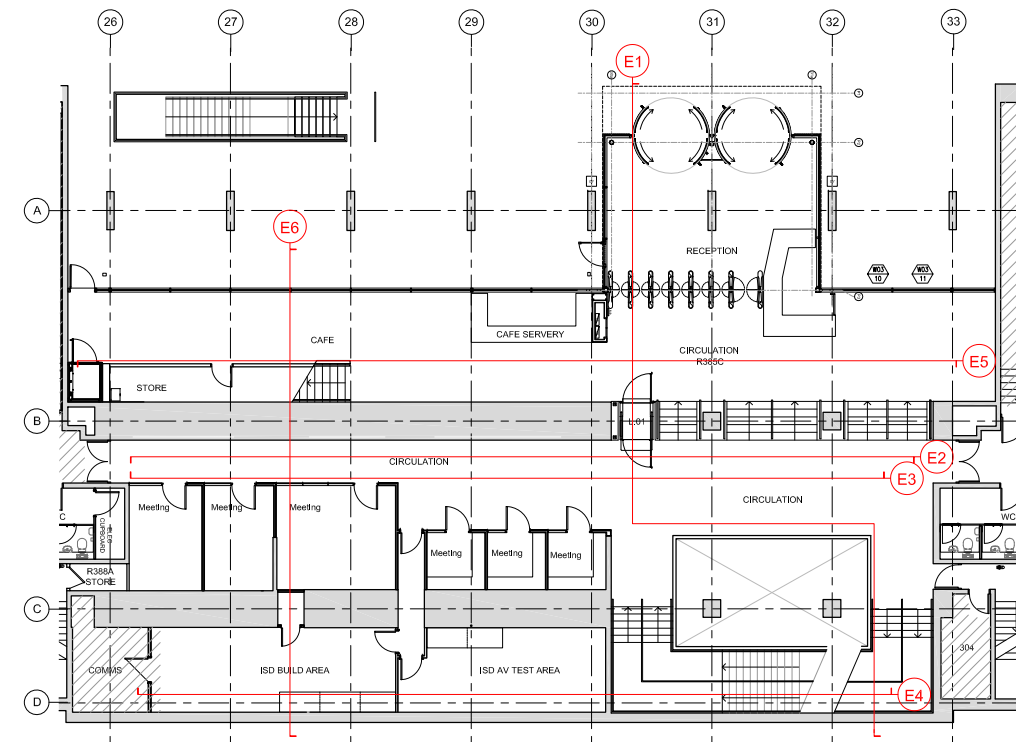


2 LEVEL 3 - Zone B
 PROPOSED PLAN NA

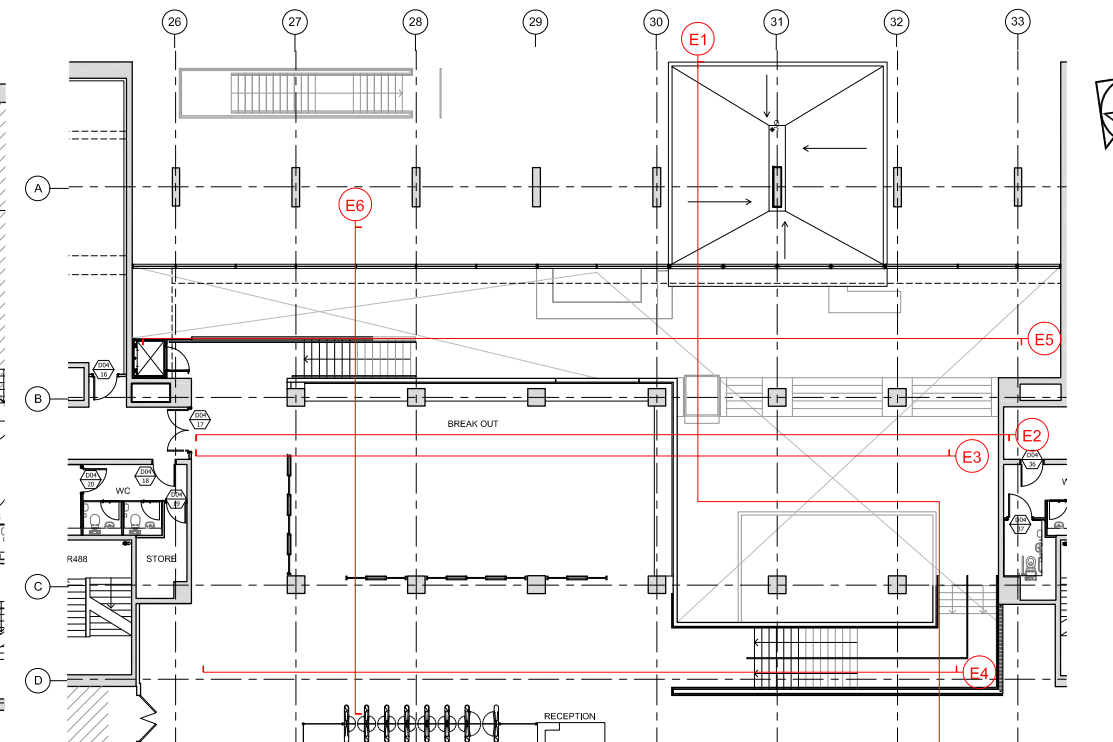

3 LEVEL 4 - Zone B
 PROPOSED PLAN NA

1 LEVEL 4 - KEY PLAN
 FOR REFERENCE NTS

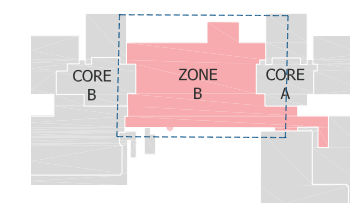

PLANNING ISSUE

P4	FINAL PLANNING ISSUE	21/07/21
P3	PLANNING ISSUE	07/05/21
P2	PLANNING ISSUE	16/04/21
P1	ISSUED FOR FINAL COMMENTS	02/02/21
Rev	Description	Date

overbury Client
 Job title
 University College London
 Institute of Education
 Phase 2
 20 Bedford Way, WC1H 0AL

Drawing title
 Level 3 & 4 - Zone B
 Internal Elevations & Sections
 Planning Application 2C

Scale	Date	Drawn
1:50 @ A1	DEC 20	IL

ARCHITON LLP
 CHARTERED ARCHITECTS · DESIGN · PLANNING CONSULTANTS · DEVELOPMENT · BUILDING COST MANAGEMENT
 REGENCY HOUSE 17 WEST STREET EPSOM KT18 7RL
 TEL: 01372 745600 FAX: 01372 745016 Email: info@architon.com

Drawing No
 3147-P3-2429 P4
 ARCHITON LLP certified to:
 BS EN ISO 9001
 BS EN ISO 14001
 IIP Accreditation