


© Architon LLP 2014


This drawing is the property of Architon LLP and must not be divulged to anyone, copied or reproduced, or used for marketing, advertising or promotional purposes without the express written permission of Architon LLP.

All dimensions are to be checked on site and not scaled from this drawing. Contractors must verify all dimensions on site before setting out, commencing work or preparing shop drawings. Any discrepancies on this drawing with other contract documentation to be reported immediately for clarification.


5 Level 3 & 4 - Zone B  
INTERNAL SECTIONAL ELEVATION E6 1:50 @ A1

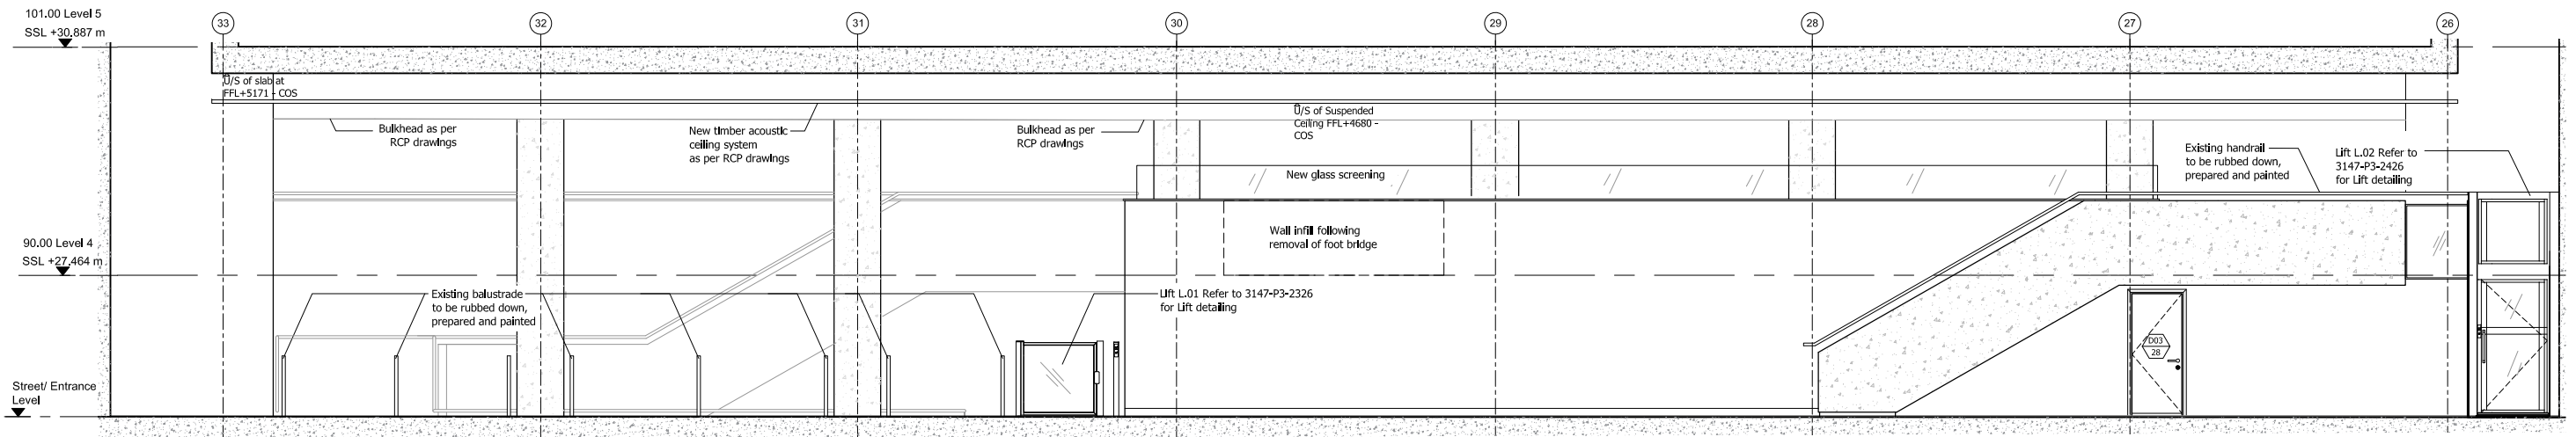

4 Level 3 & 4 - Zone B  
INTERNAL SECTIONAL ELEVATION E5 1:50 @ A1

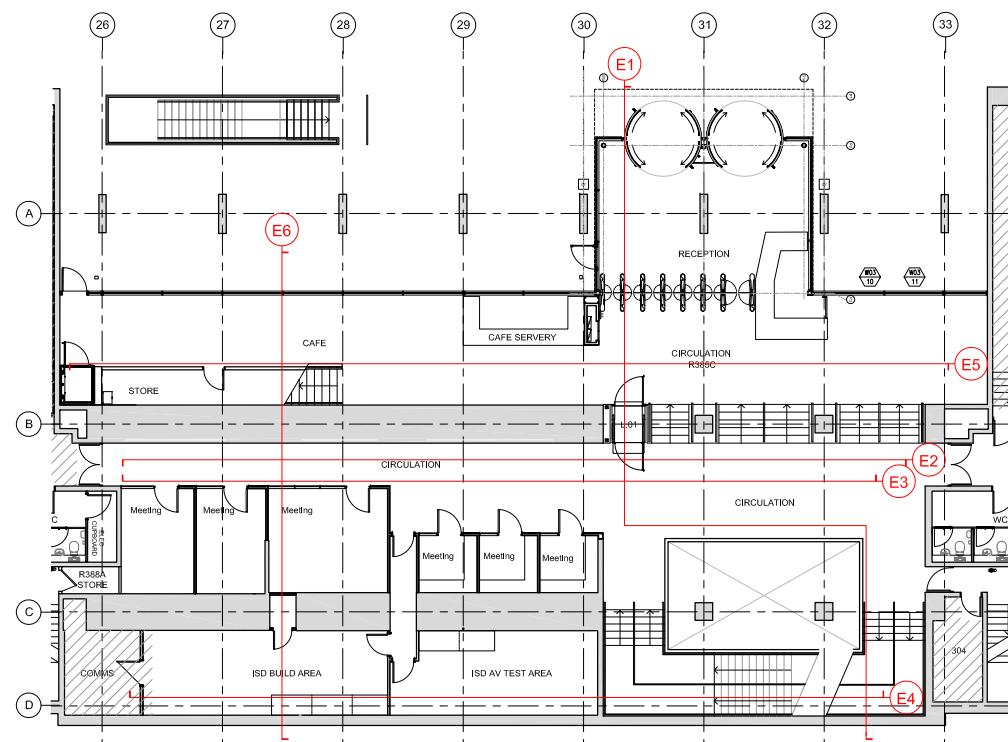

2 LEVEL 3 - Zone B  
PROPOSED PLAN NA

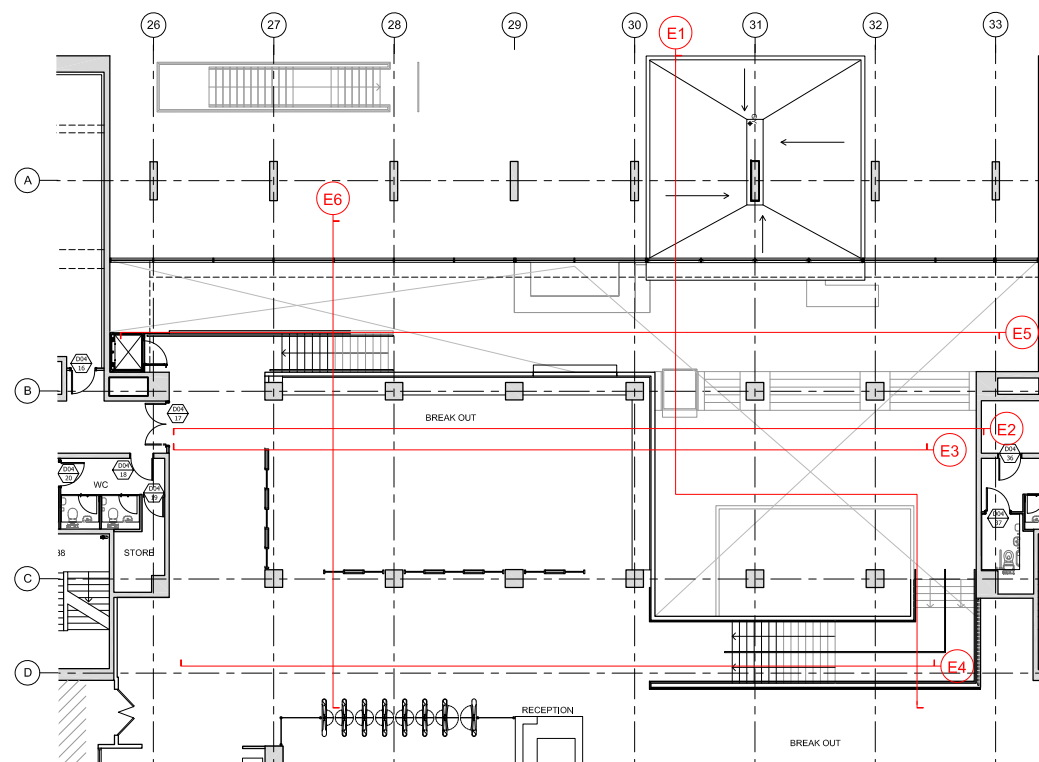

3 LEVEL 4 - Zone B  
PROPOSED PLAN NA

**ENSURE NO STRIP OUT, DEMOLITION OR BUILDING WORKS ARE UNDERTAKEN WITHOUT THE REQUIRED LISTED BUILDING AND PLANNING CONSENTS FROM THE LOCAL AUTHORITY AND ENGLISH HERITAGE.**

DRAWINGS ARE BASED ON INFORMATION PROVIDED BY UCL.

- DRAWINGS TO BE READ IN CONJUNCTION WITH:-
- ARCHITECTURAL DRAWINGS, SCHEDULES AND SPECIFICATIONS.
  - STRUCTURAL DRAWINGS AND SPECIFICATIONS.
  - M&E DRAWINGS AND SPECIFICATIONS.
  - ACOUSTIC REPORTS.
  - FIRE STRATEGY.


ALL WORKS TO BE FULLY CO-ORDINATED WITH MEP / STRUCTURAL PROPOSALS, AS APPROPRIATE.

ALL SETTING-OUT INFORMATION TO BE CHECKED AGAINST SITE DIMENSIONS


ALL WORKS TO BE IN ACCORDANCE WITH ALL STATUTORY REQUIREMENTS. WHERE AMENDED PROPOSALS DIFFER FROM THOSE APPROVED BY LA, NEW APPROVALS TO BE OBTAINED PRIOR TO COMMENCING WORKS.

FIRE RATED COMPONENTS TO BE IN ACCORDANCE WITH OVER-ARCHING FIRE STRATEGY FOR THE IOE.

ACOUSTIC RATED COMPONENTS TO BE IN ACCORDANCE WITH ACOUSTIC STRATEGY - PREPARED BY B.H.

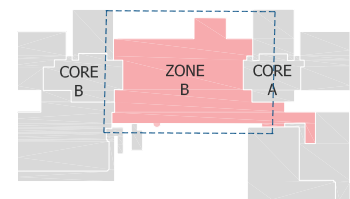

1 LEVEL 4 - KEY PLAN  
FOR REFERENCE NTS

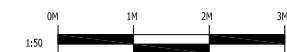

## PLANNING ISSUE

P4	FINAL PLANNING ISSUE	21/07/21
P3	PLANNING ISSUE	07/05/21
P2	PLANNING ISSUE	16/04/21
P1	ISSUED FOR FINAL COMMENTS	02/02/21

Rev	Description	Date
-----	-------------	------



Job title  
University College London  
Institute of Education  
Phase 2  
20 Bedford Way, WC1H 0AL

Drawing title  
Level 3 & 4 - Zone B  
Internal Elevations & Sections  
Planning Application 2C

Scale	Date	Drawn
1:50 @ A1	DEC 20	IL

**ARCHITON LLP**  
CHARTERED ARCHITECTS · DESIGN ·  
PLANNING CONSULTANTS · DEVELOPMENT ·  
BUILDING COST MANAGEMENT  
REGENCY HOUSE 17 WEST STREET EPSOM KT18 7RL  
TEL: 01372 745600 FAX: 01372 745016  
Email: info@architon.com

Drawing No  
3147-P3-2430 P4  
ARCHITON LLP  
certified to:  
BS EN ISO 9001  
BS EN ISO 14001  
IIP Accreditation