



Proposed Section U-U

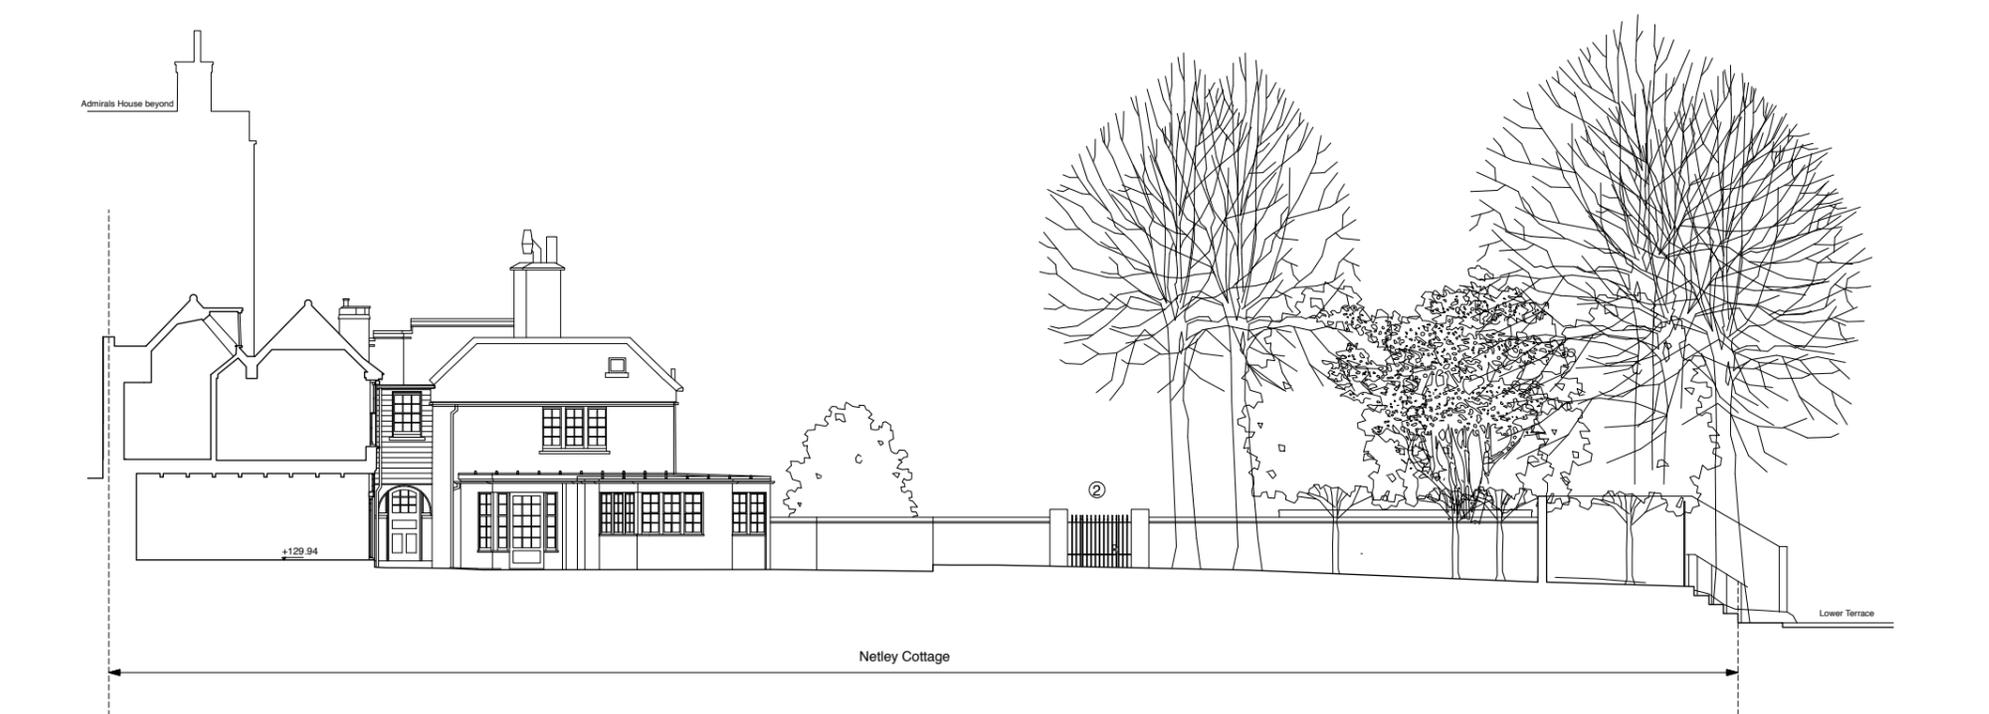

Proposed Section V-V

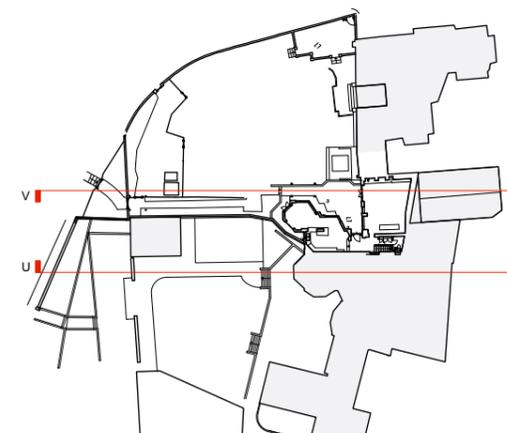

Key Plan

KEY:

2) New opening with gate and steps through boundary garden wall

A. 23.12.21. TRELLIS REMOVED

4orm

1-5 Offord Street London N1 1DH
020 7183 7045

studio@4orm.co.uk
www.4orm.co.uk

In association with
HANS VERSTUYFTARCHITECTEN

Project
**Netley Cottage and
Grove Lodge**

Drawing Title
**Proposed Sections
UU & VV**

Drawing Status
PLANNING

Date	Scale @ A1	Drawn
June 2021	1:100	JW

Drawing Number
4134-P.16_A

