


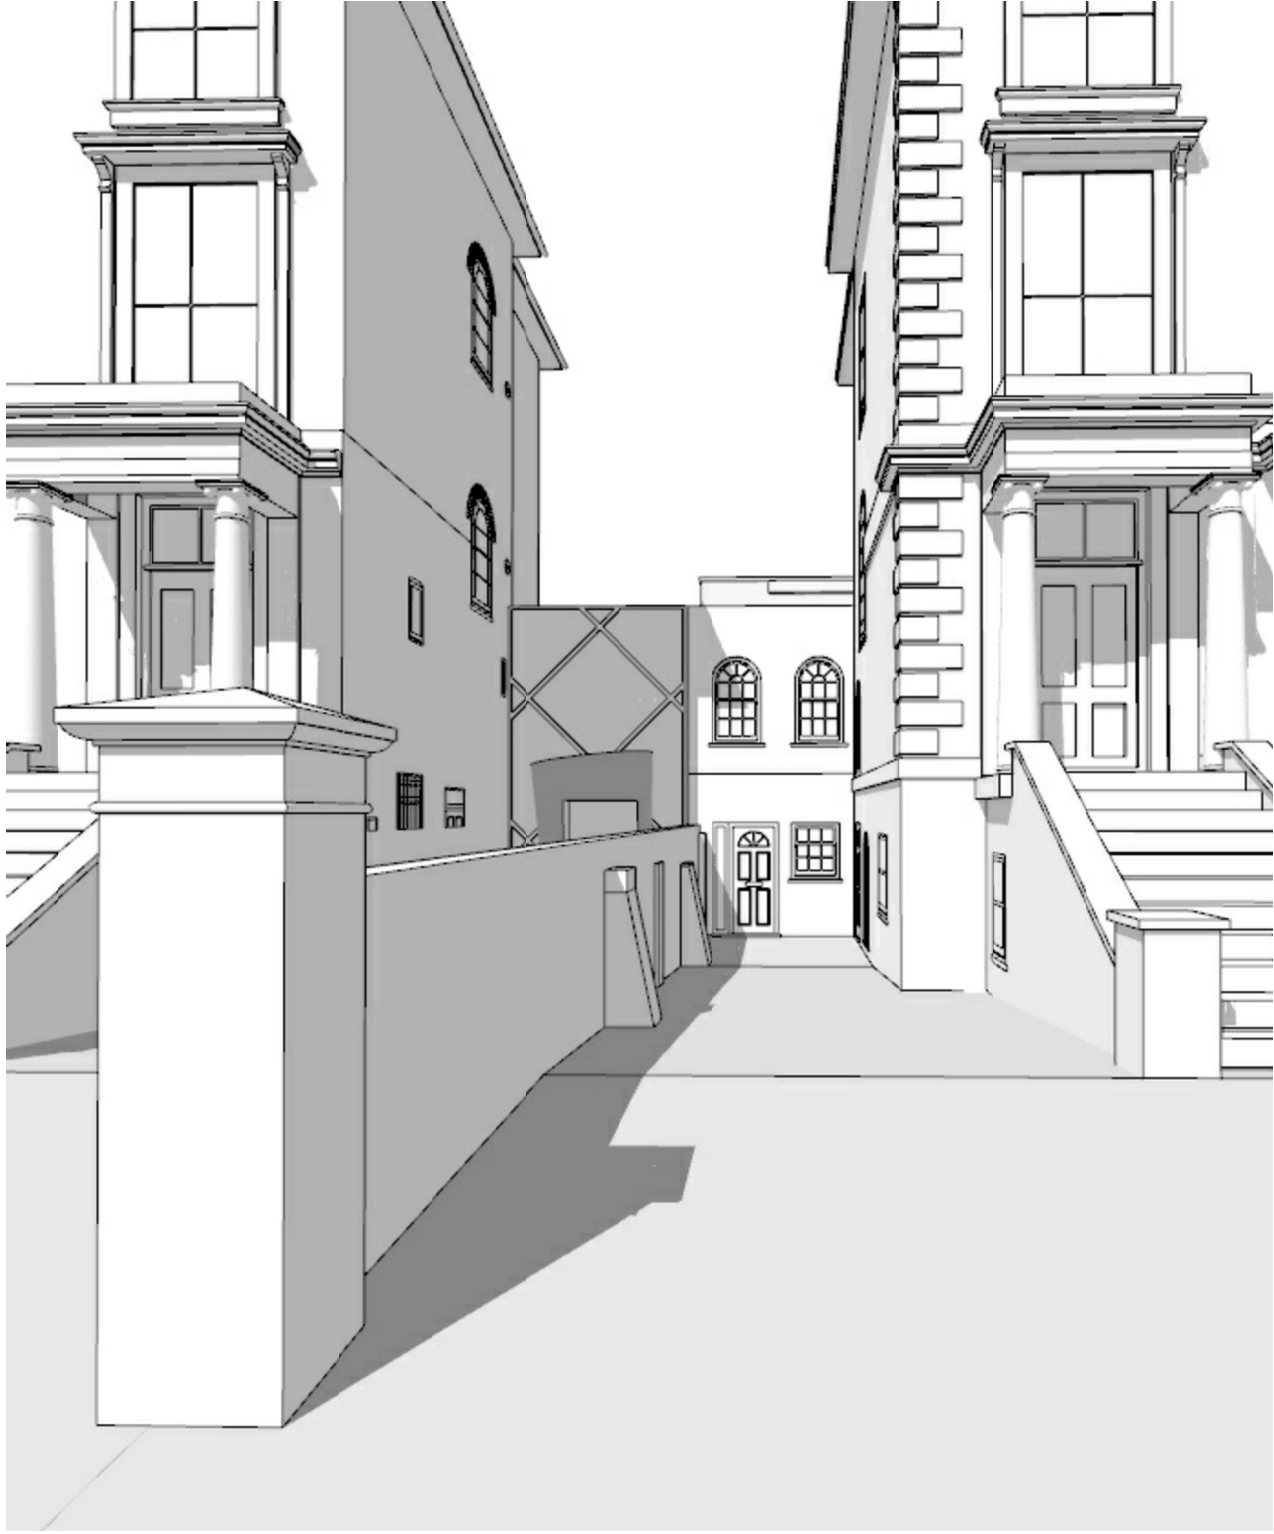

EXISTING FRONT ELEVATION



PROPOSED FRONT ELEVATION

Drawing:	Issue Date: Revision: Comments:			Project:	Corrie & Hughes The Coach House 162 Haverstock Hill London NW3 2AT
Number:	PI-01	17.11.2021	-	Client:	
Title:	EXISTING AND PROPOSED 3D IMAGES SHEET 1			Address:	
Phase:	Planning Application				
Scale:	Not to scale				
EDWARDS RENSEN ARCHITECTS					
www.edwards-ensen-architects.co.uk			020 3227 0122		



EXISTING REAR ELEVATION



PROPOSED REAR ELEVATION

Drawing:	Issue Date:	Revision:	Comments:	Project:	Client:	Address:
Number:	17.11.2021	-	-			
Title:	PI-02					
Phase:	EXISTING AND PROPOSED					
Scale:	3D IMAGES SHEET 2					
	Planning Application					
	Not to scale					
EDWARDS RENSEN ARCHITECTS						
www.edwards-rensens-architects.co.uk						
020 3227 0122						
Corrie & Hughes						
The Coach House						
162 Haverstock Hill						
London						
NW3 2AT						



BIRDS EYE VIEW - EXISTING REAR



BIRDS EYE VIEW - PROPOSED REAR

Drawing:	Issue Date:	Revision:	Comments:	Project:	Client:	Address:
Number:	17.11.2021	-	-			
Title:	PL-03					
Phase:	EXISTING AND PROPOSED					
Scale:	3D IMAGES SHEET 3					
	Planning Application					
	Not to scale					
EDWARDS RENSEN ARCHITECTS				Corrie & Hughes		
www.edwards-ensen-architects.co.uk				The Coach House		
				162 Haverstock Hill		
				London		
				NW3 2AT		
				020 3227 0122		



BIRDS EYE VIEW - EXISTING REAR



BIRDS EYE VIEW - PROPOSED REAR