



JACK STRAWS CASTLE HAMPSHIRE  
LISO SCALE PROPOSED GLAZED DOOR

AS PROPOSED GLAZED DOORS IN EXISTING OPENING

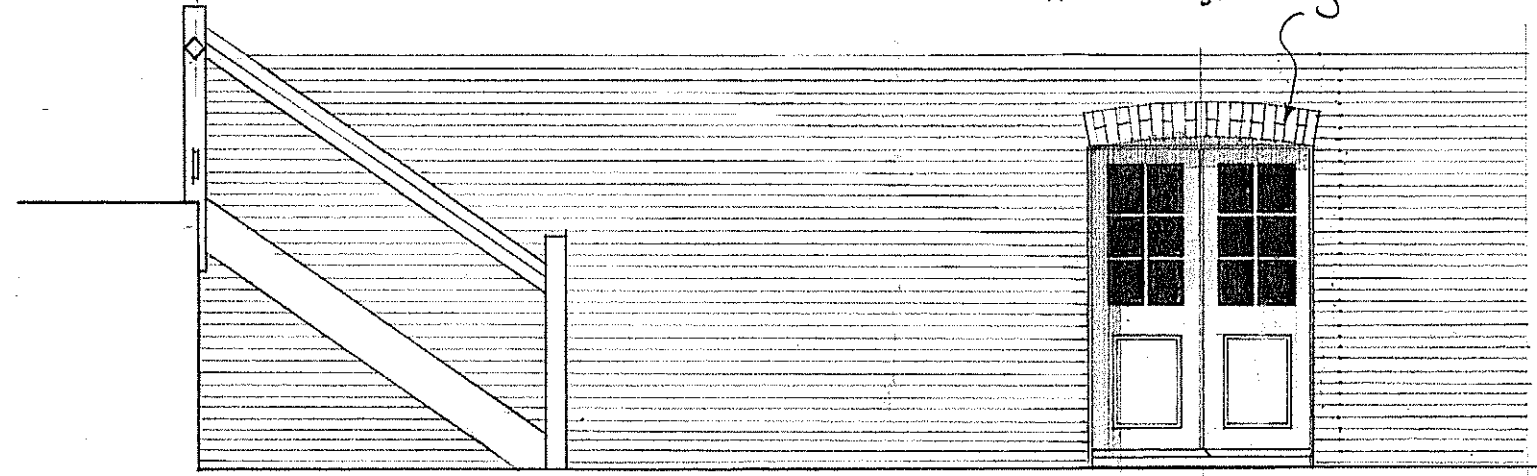

NORTH ELEVATION

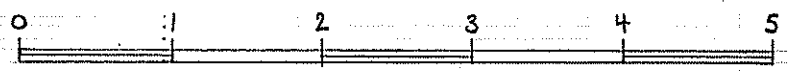

SCALE OF METERS

QUINLAN TERRY ARCHITECTS - LLP  
OLD EXCHANGE, HIGH STREET, DEDHAM, COLCHESTER, ESSEX, CO7 6HA.  
19 NOVEMBER 2021  
SCALE - 1:50

1370/22

PROPOSED GLAZED LOBBY  
DOORS