
30 THURLOW ROAD, NW3

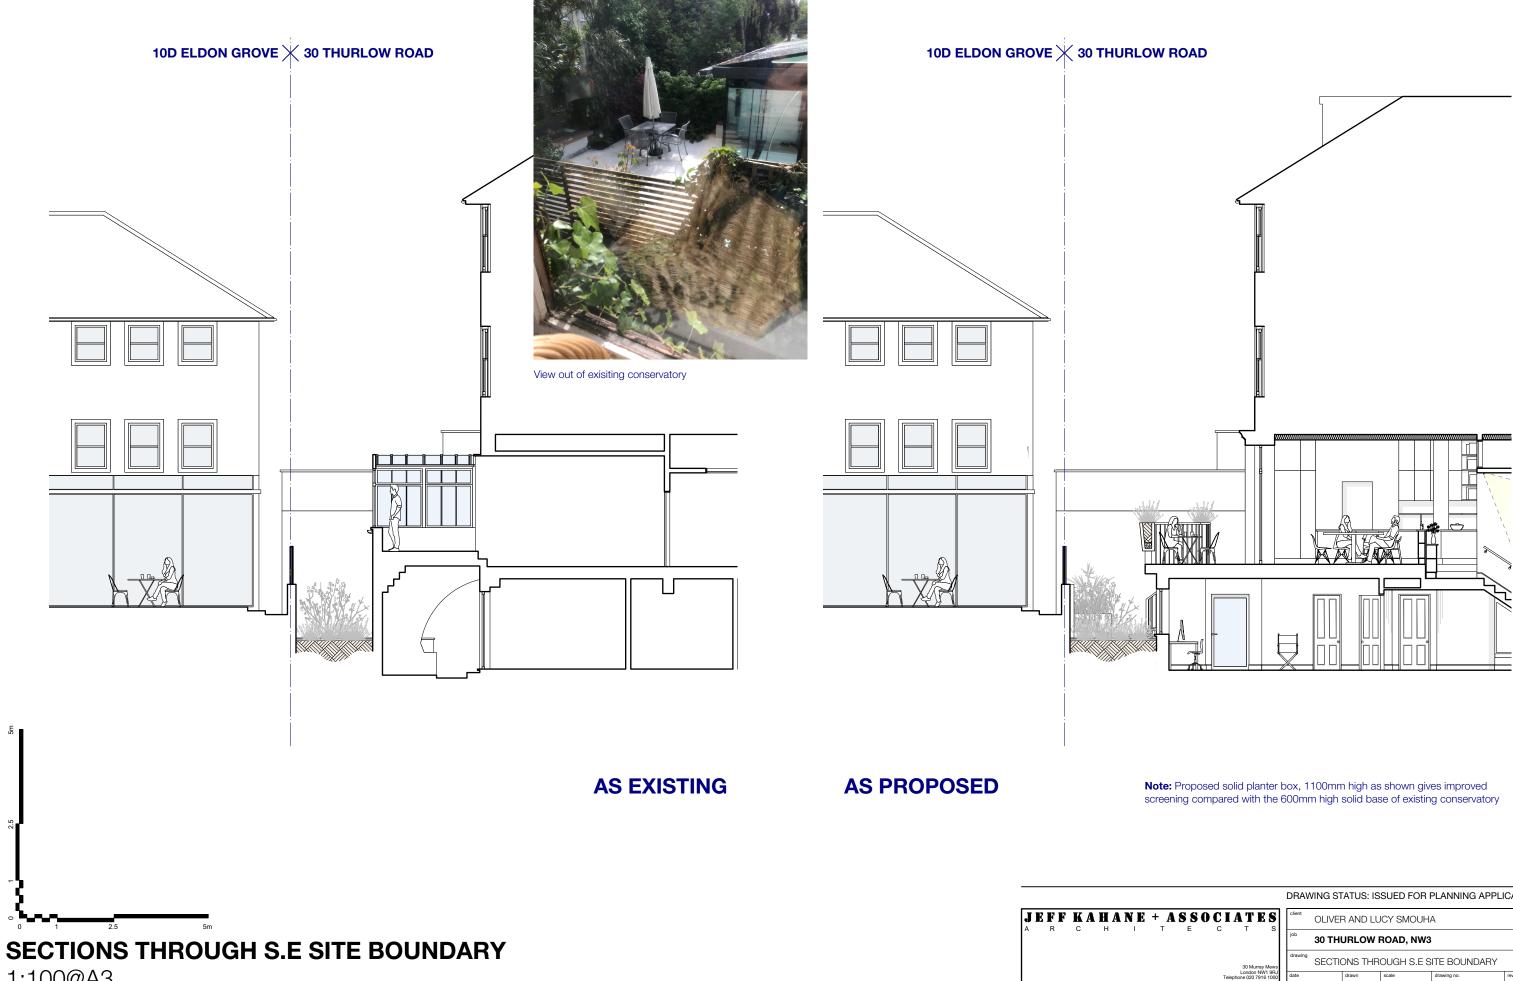

1:100@A3

	DRAWING STATUS: ISSUED FOR PLANNING APPLICATION				
E C T S BUILDING TO SUBJECT OF S BUILDING STREET S BUILDING S BUILD	Client OLIVER AND LUCY SMOUHA				
	^{job} 30 THURLOW ROAD, NW3				
	drawing SECTIONS THROUGH S.E SITE BOUNDARY				
	date NOV 2021	drawn SB	scale 1:100@A3	drawing no. 845_PL_370	rev. -