


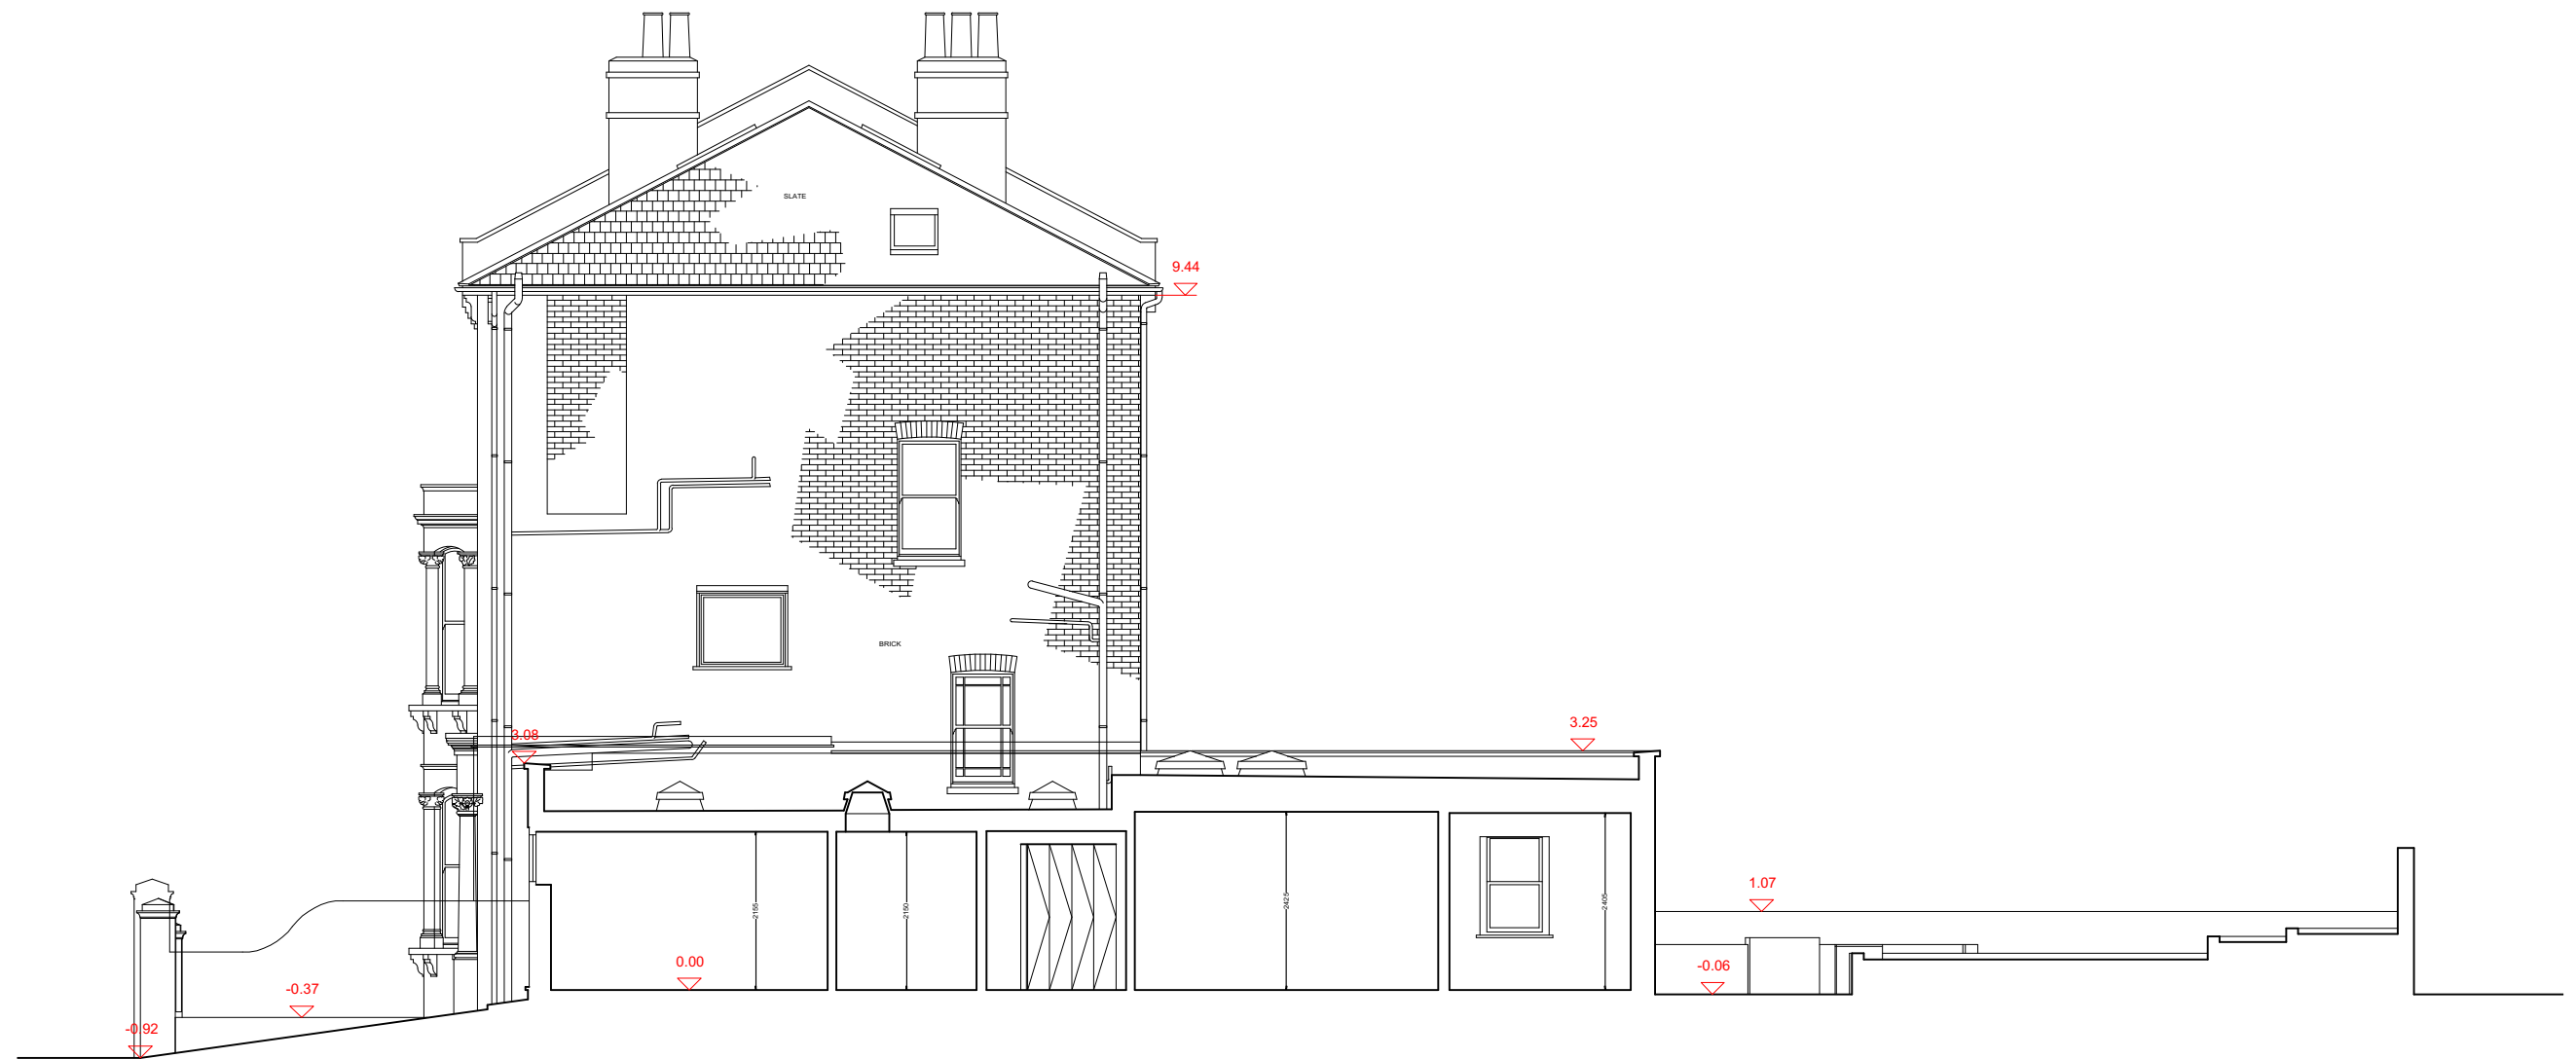

Do not scale
Survey of Existing produced by Jenlea Design Developments Ltd

Lucy Read Architects
13 Retcar Place N19 5TT lucyread@icloud.com 07779 789 268

Flat 1, 23 Dartmouth Park Hill NW5 1HP
Existing Section DD
1:100 at A3
November 19, 2021

11_1015