

Site Boundary

Bicycle storage system amended to provide 6 additional spaces see drawing 1502-14


No changes proposed to the fabric or layout

Lift access to proposed flats as existing

Stair access to proposed flats as existing

Street entrance to proposed flats as existing

Refuse store for proposed flats as existing

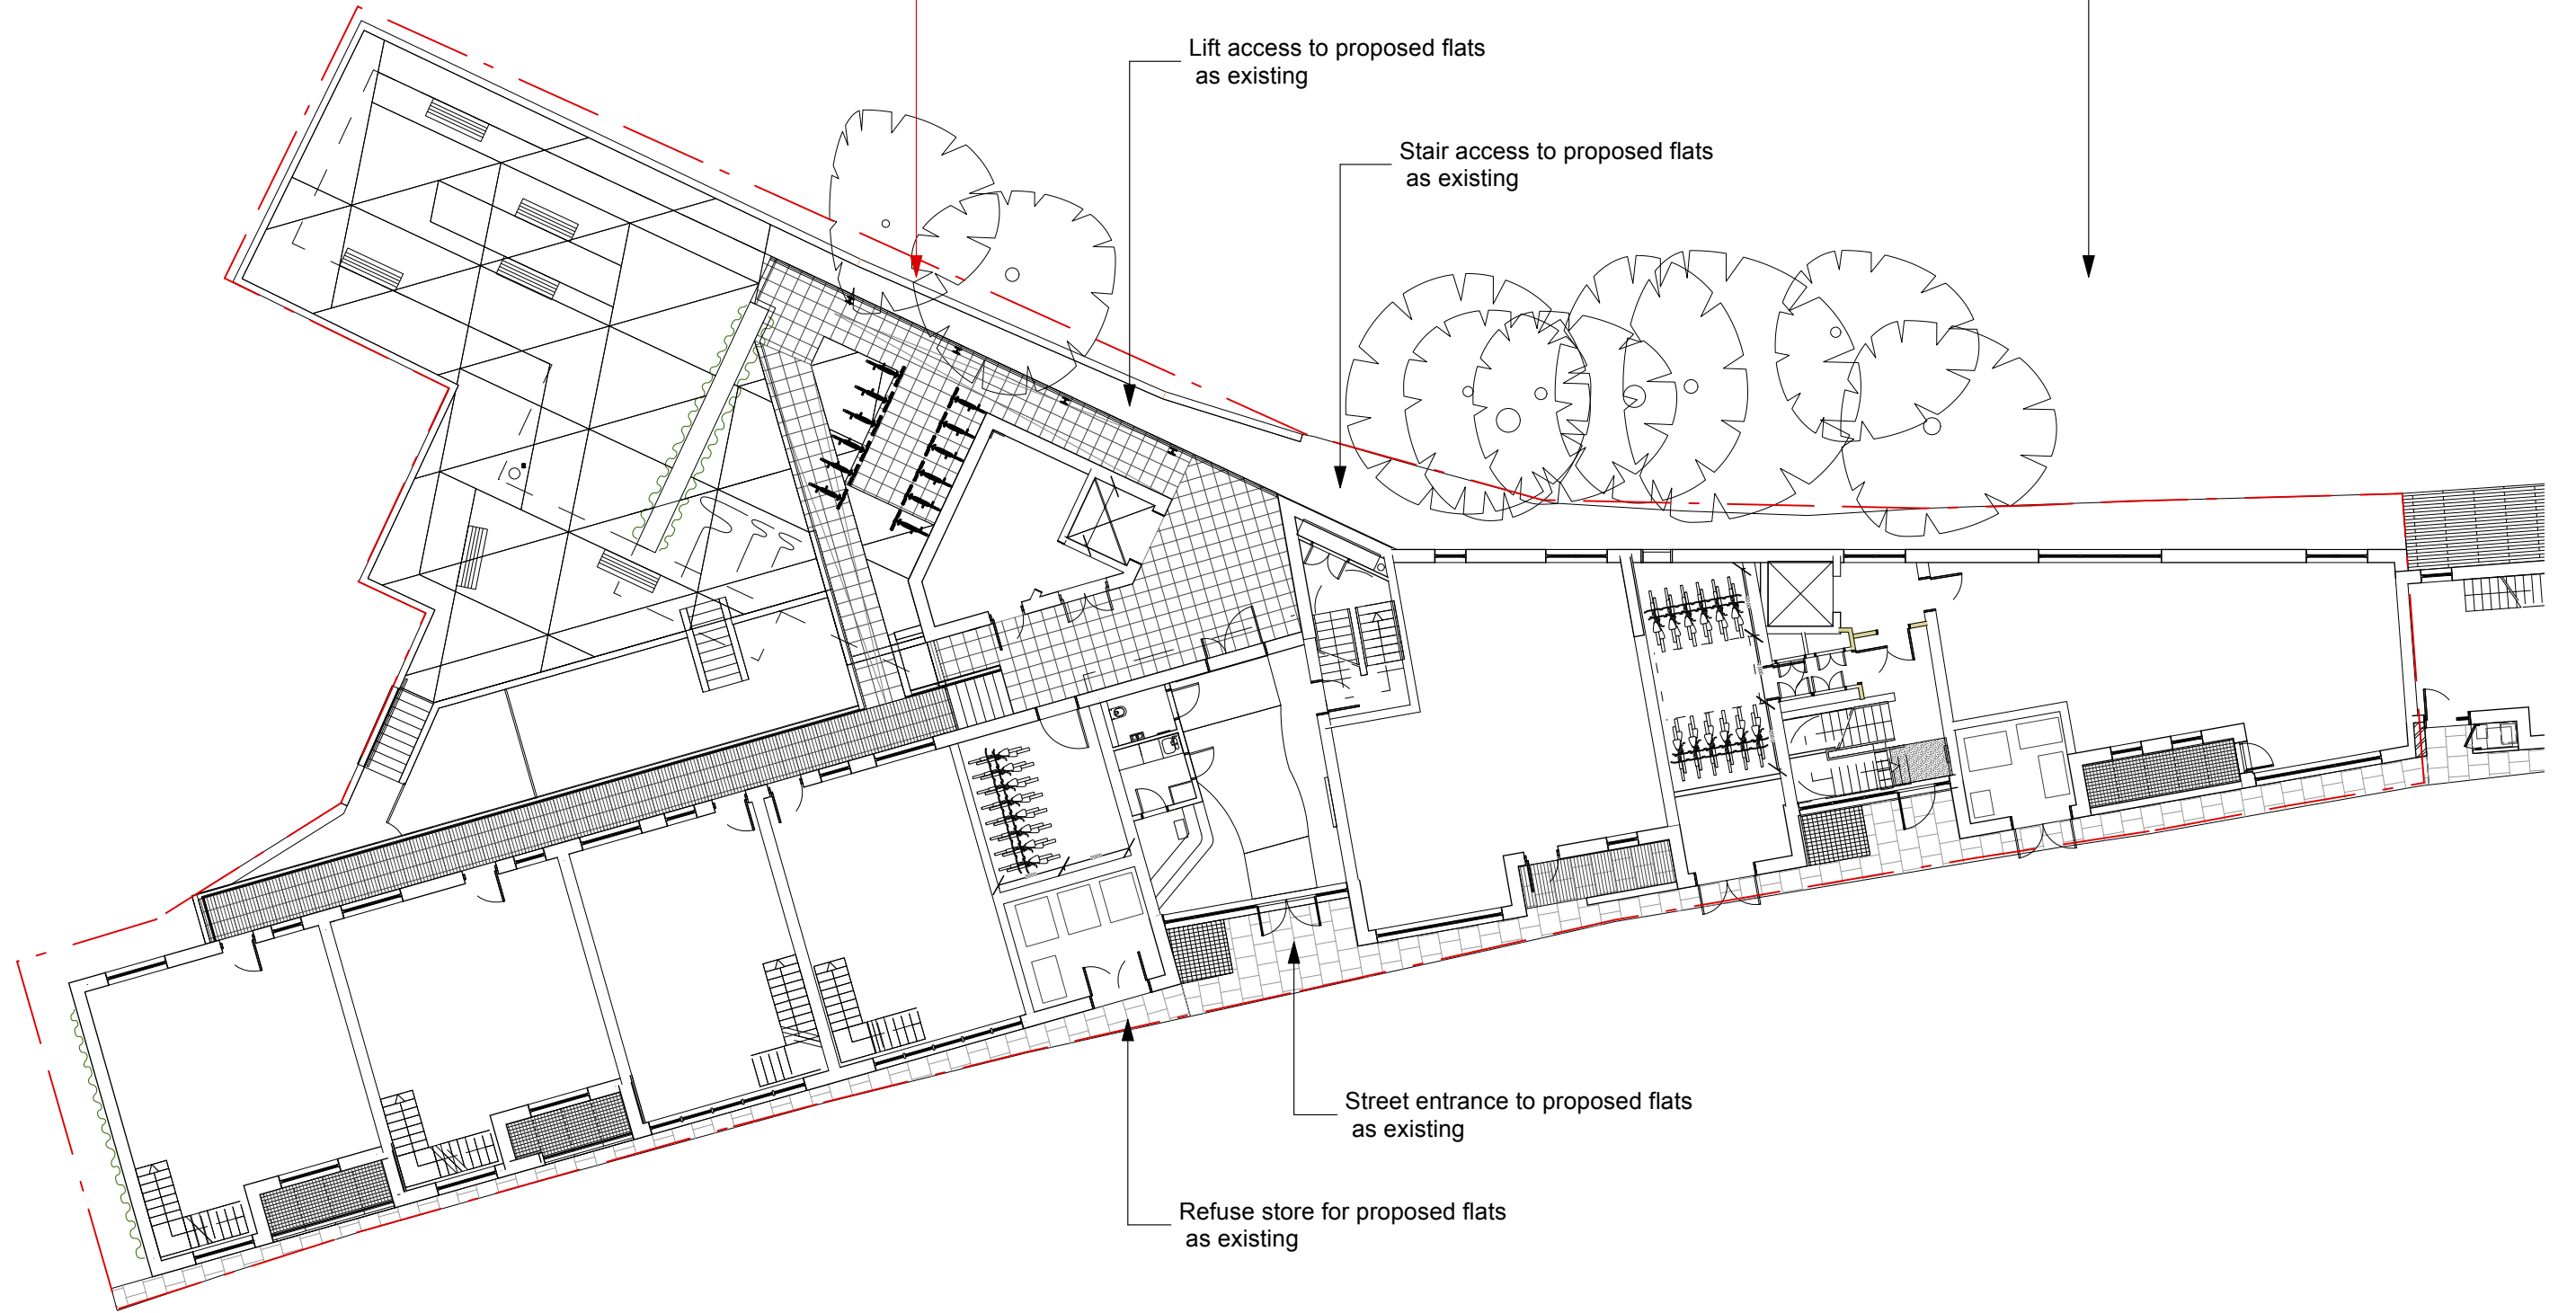

AS EXISTING AS APPROVED

