


SECTION D-D

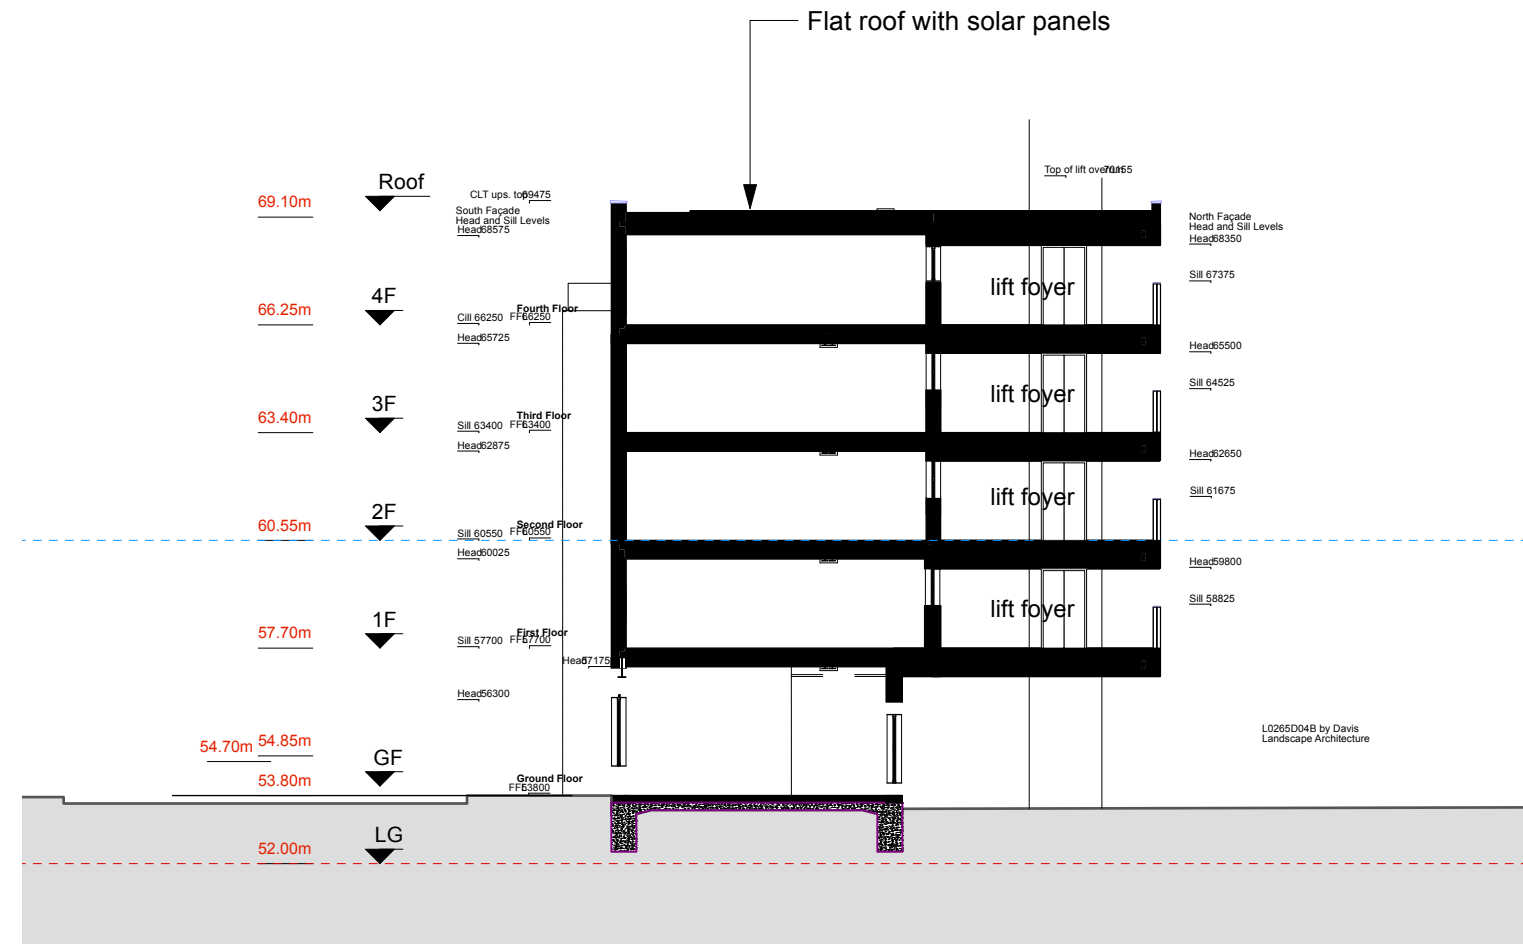

SECTION E-E

AS EXISTING

