

Site Boundary

Projecting Roof

Access walkway matching floor below

Existing lift extended up


Stair extended from below
smaller flight extended up to roof
above

Lift Overrun as existing

Stair vent

edge of roof minimum 1.1m high

standing seam zinc roof

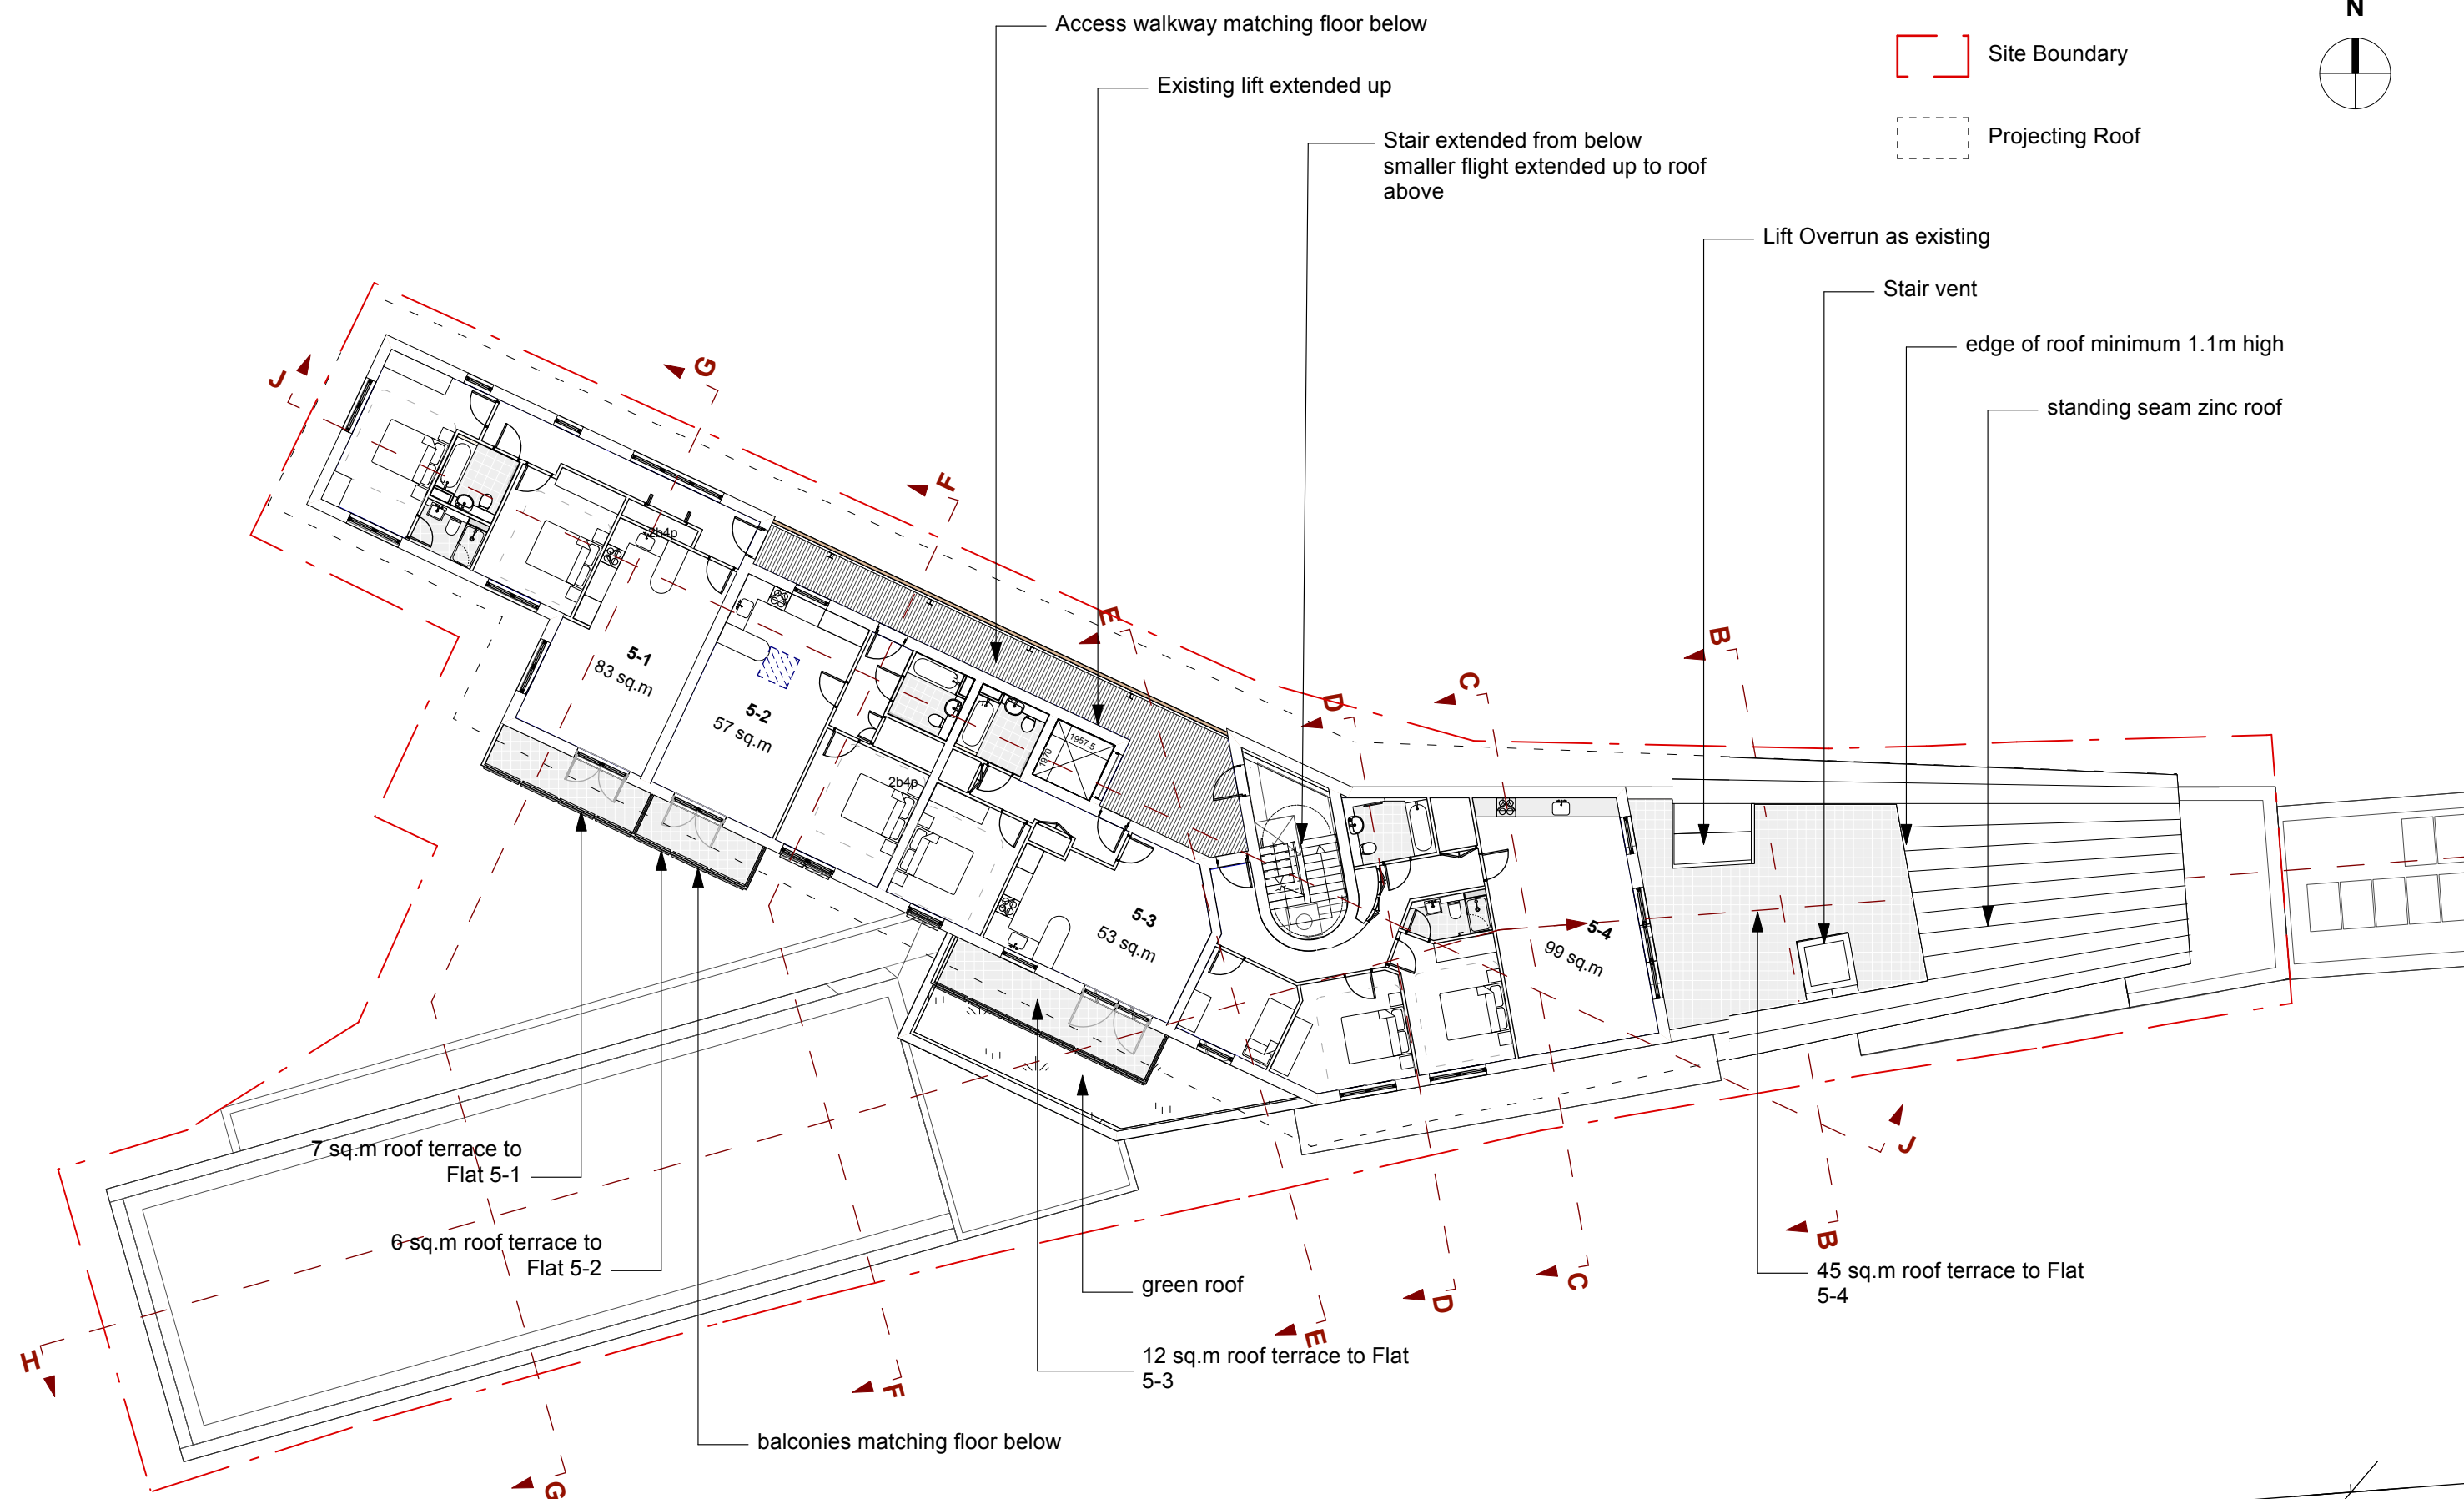

Block 01

Block 02

AS PROPOSED

