


EAST ELEVATION



WEST ELEVATION

AS PROPOSED

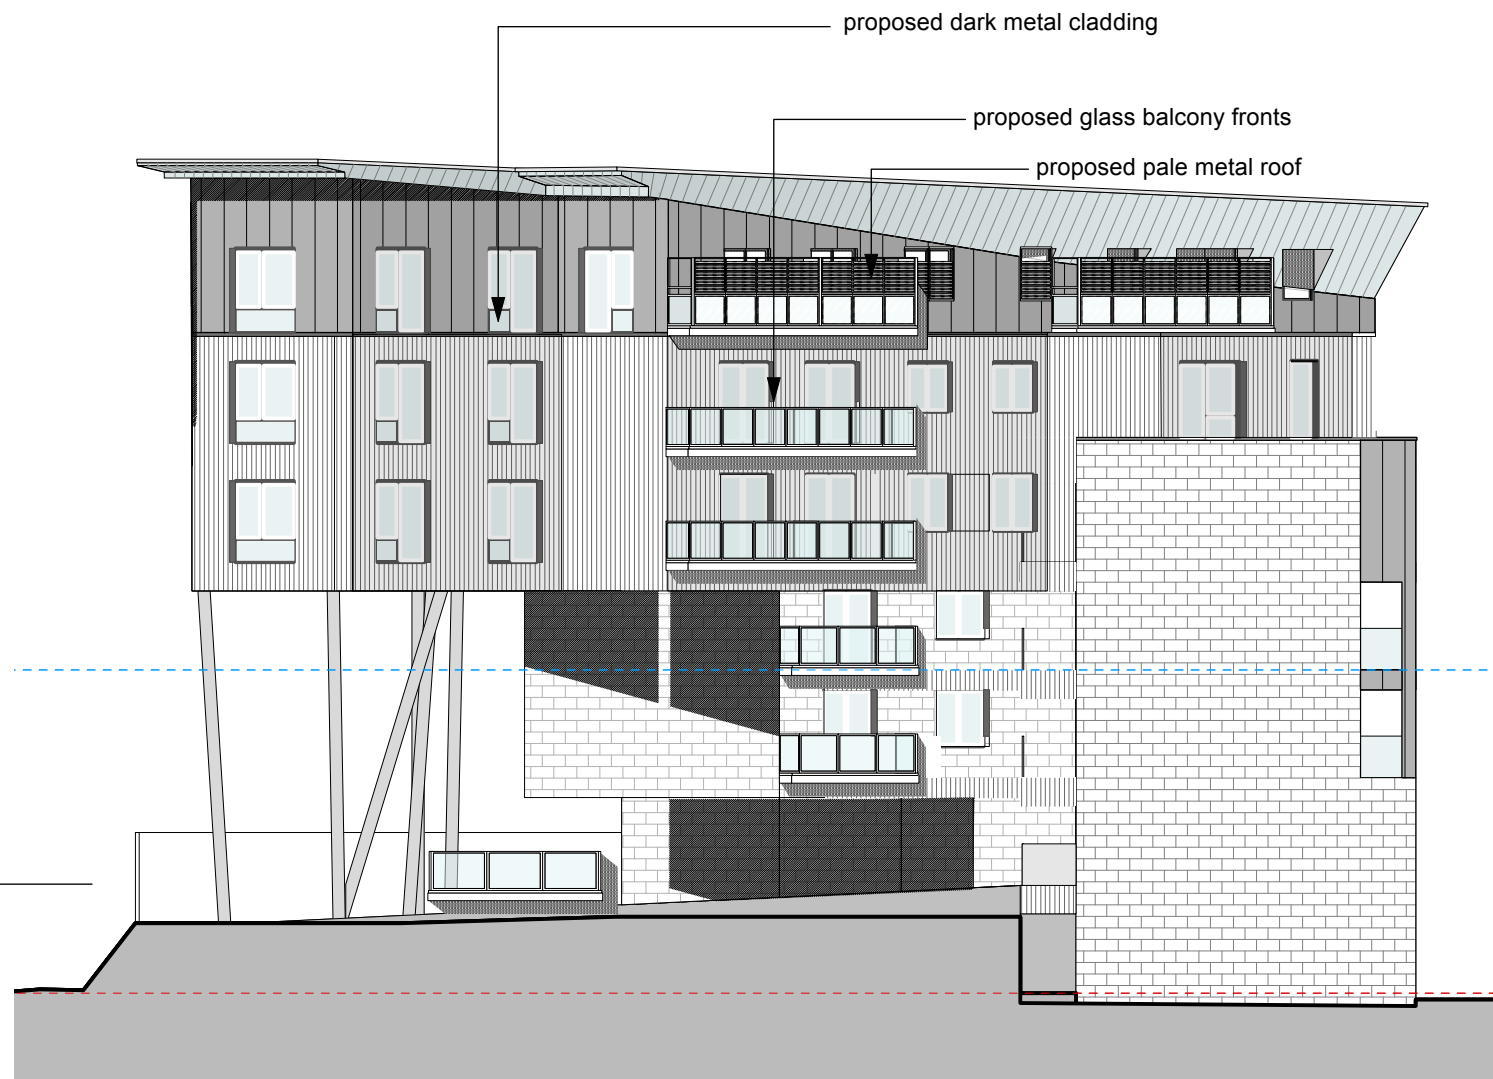