

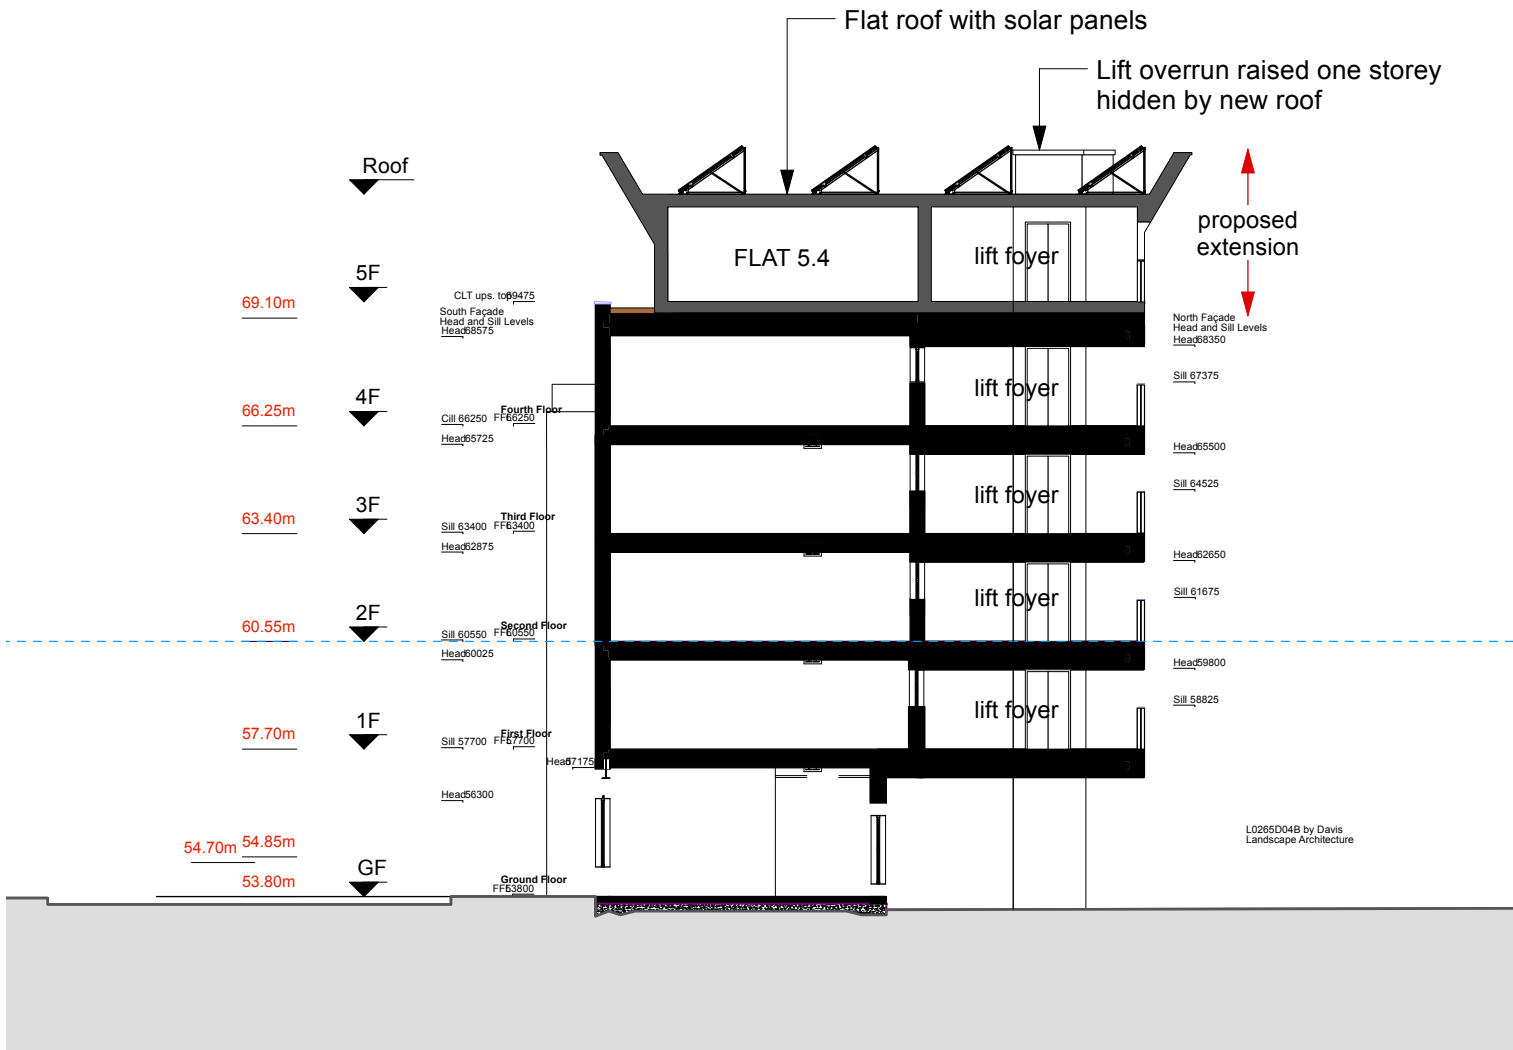


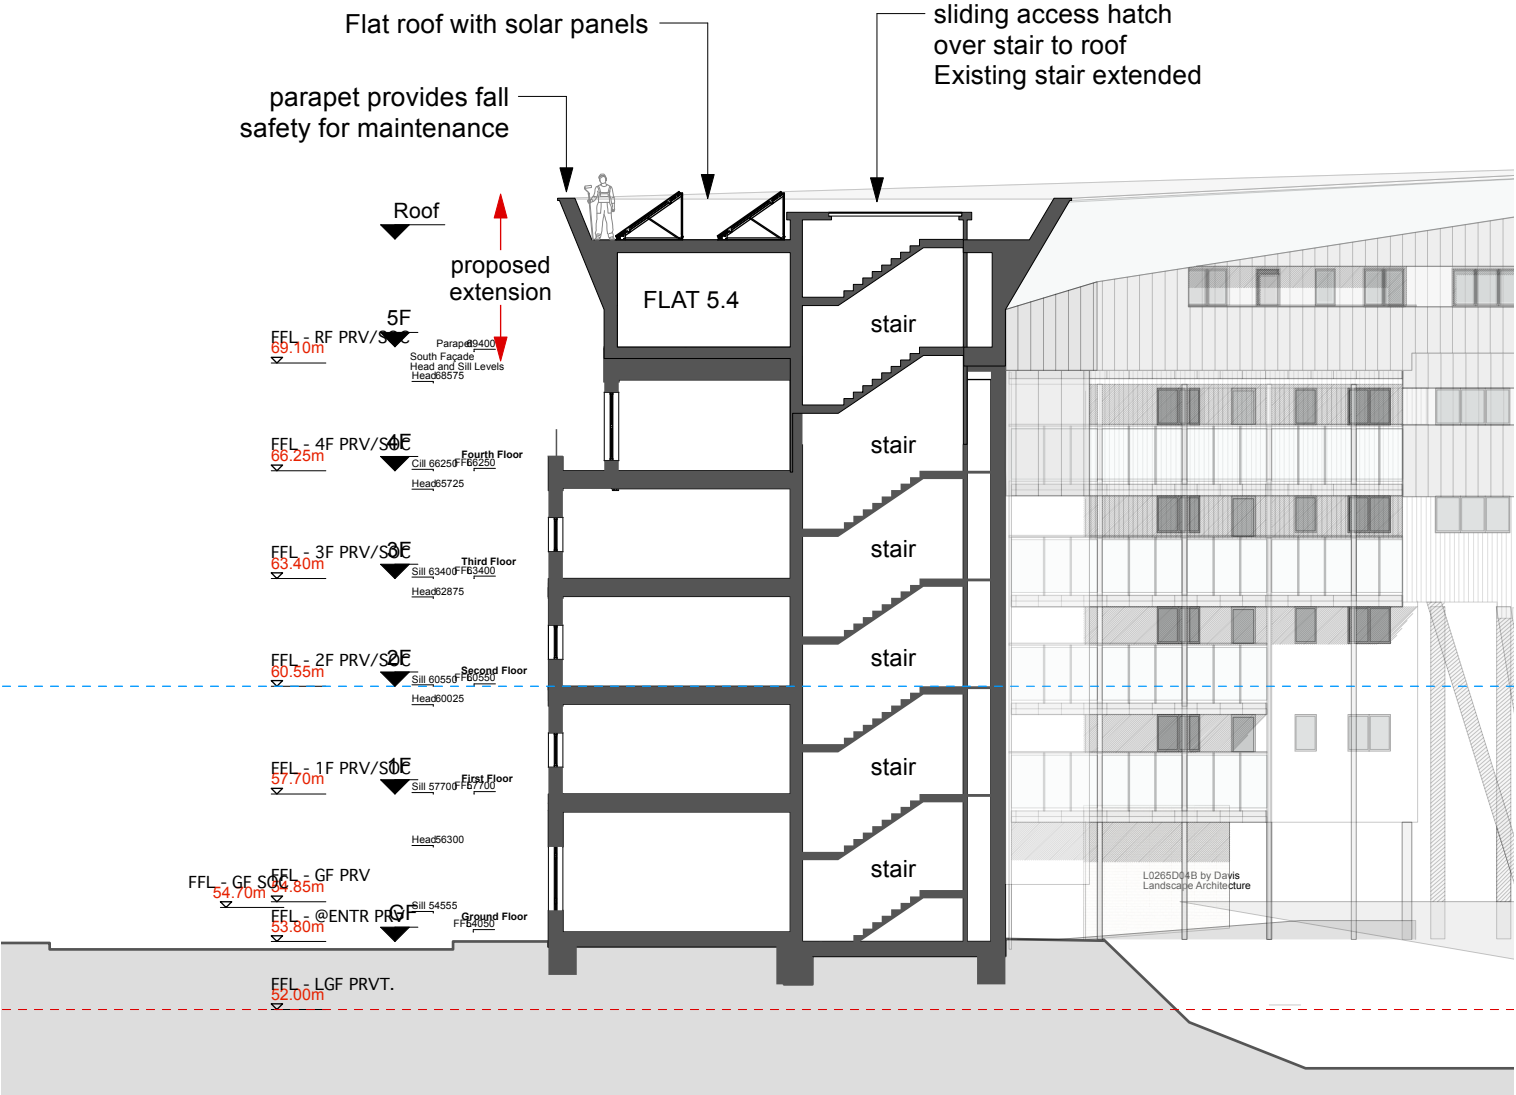

SECTION D-D

SECTION E-E

AS PROPOSED

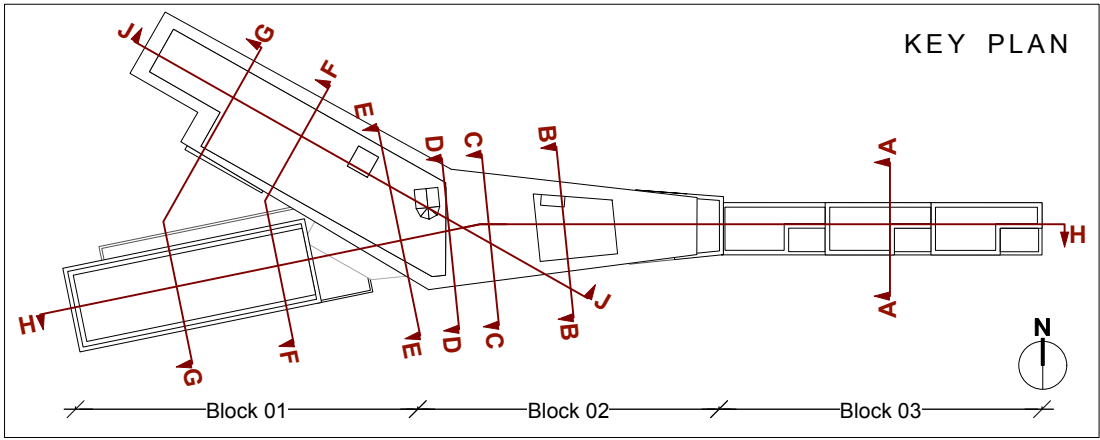