



Existing building entrance - 1:20

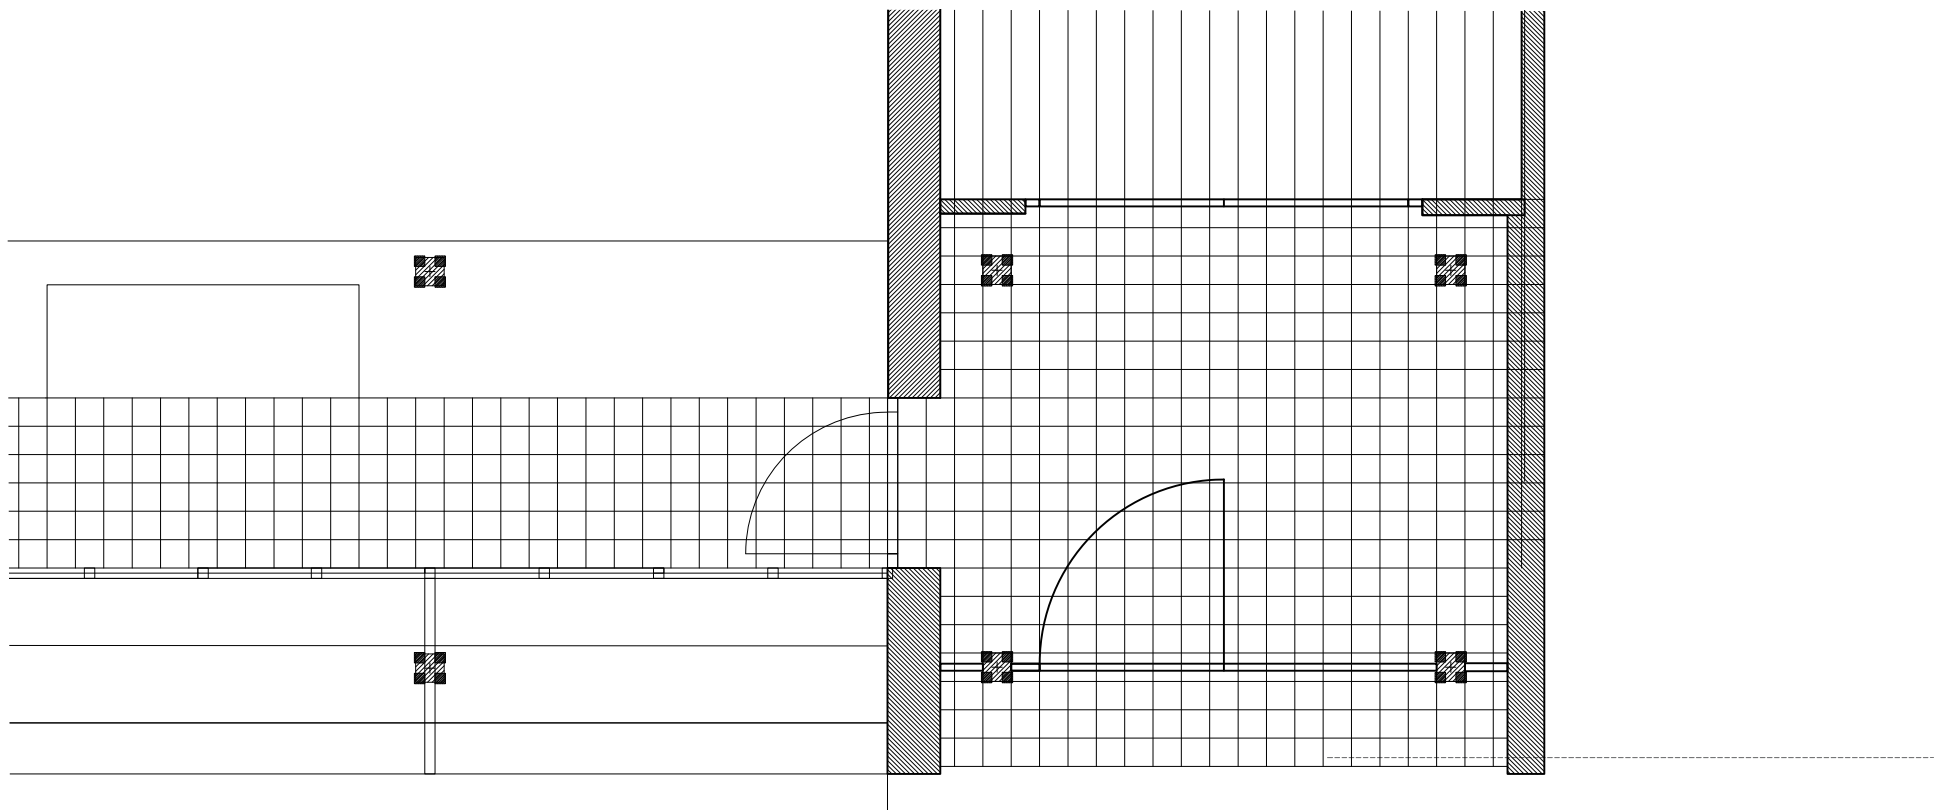

Proposed gate position - 1:20

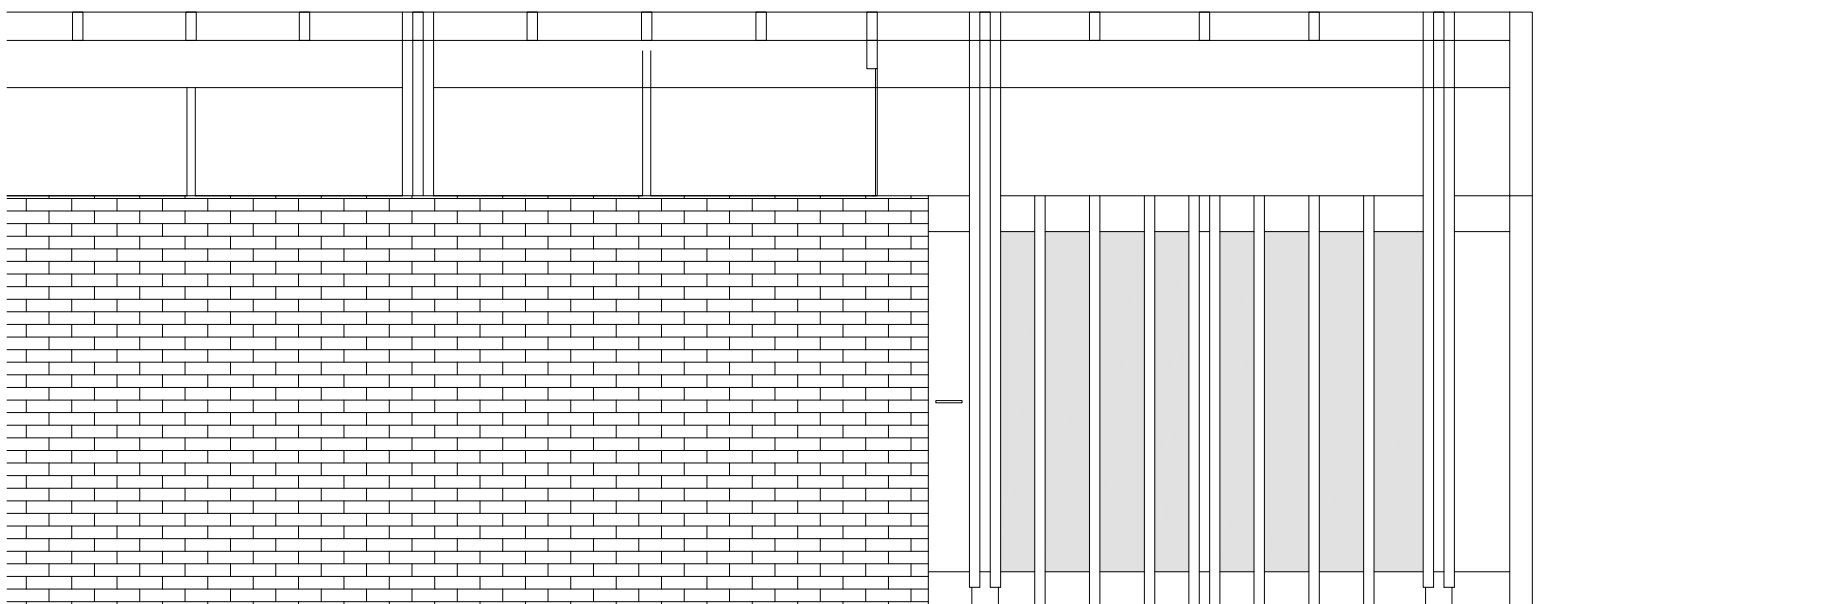

Proposed gate elevation - 1:20