



ELEVATION SHOWING PRIVACY SCREENS scale 1:25 @ A1 size

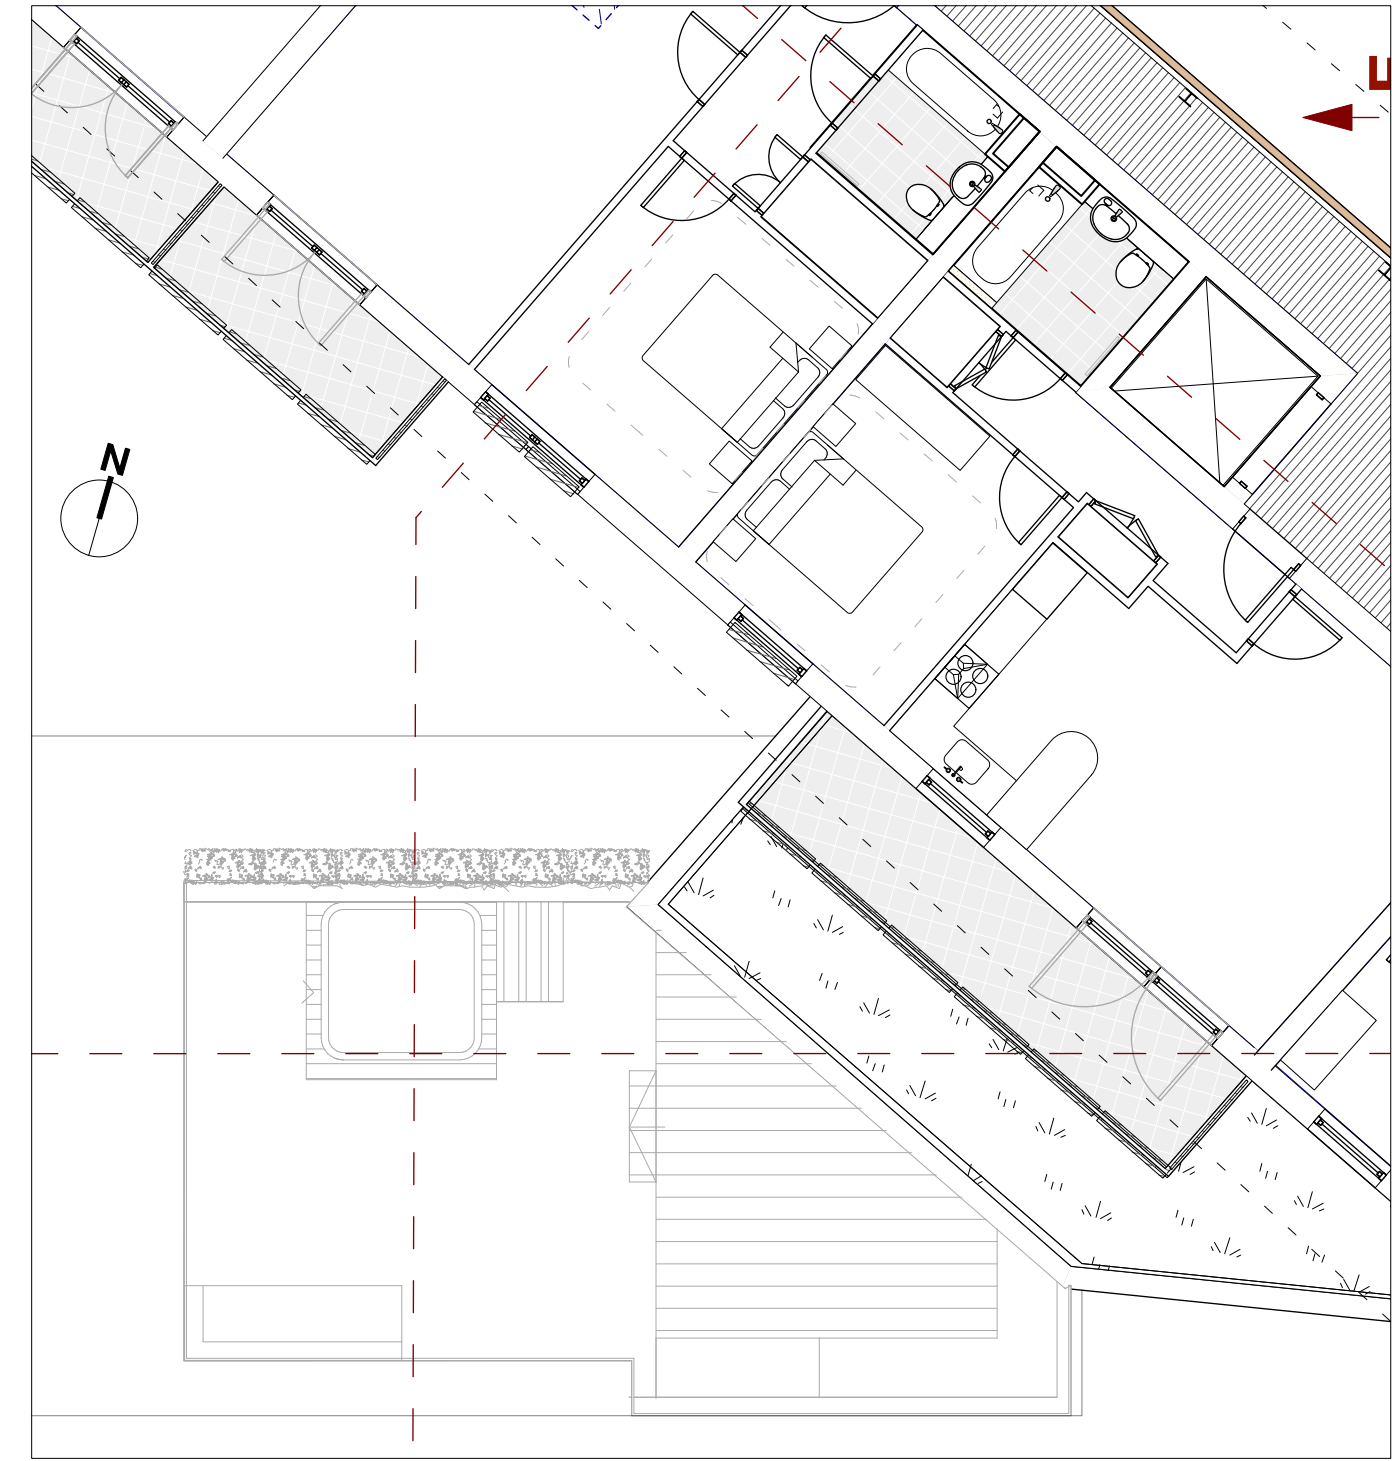

PART PLAN SHOWING PRIVACY SCREENS scale 1:50 @ A1 size

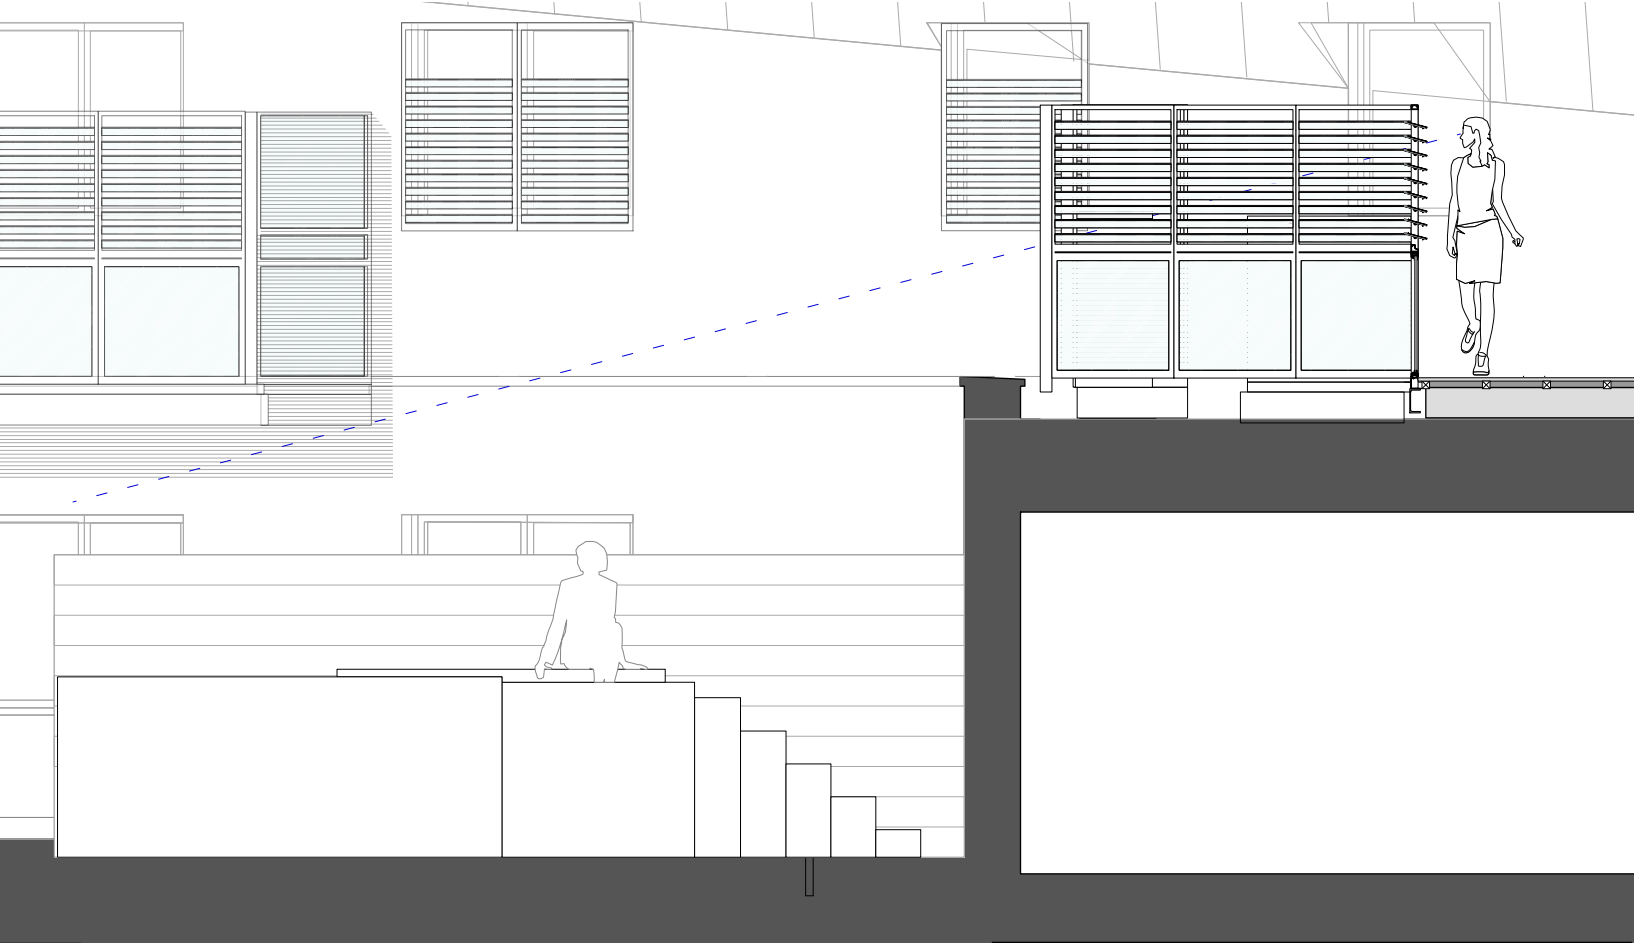

SECTION SHOWING PRIVACY SCREENS scale 1:25 @ A1 size

