



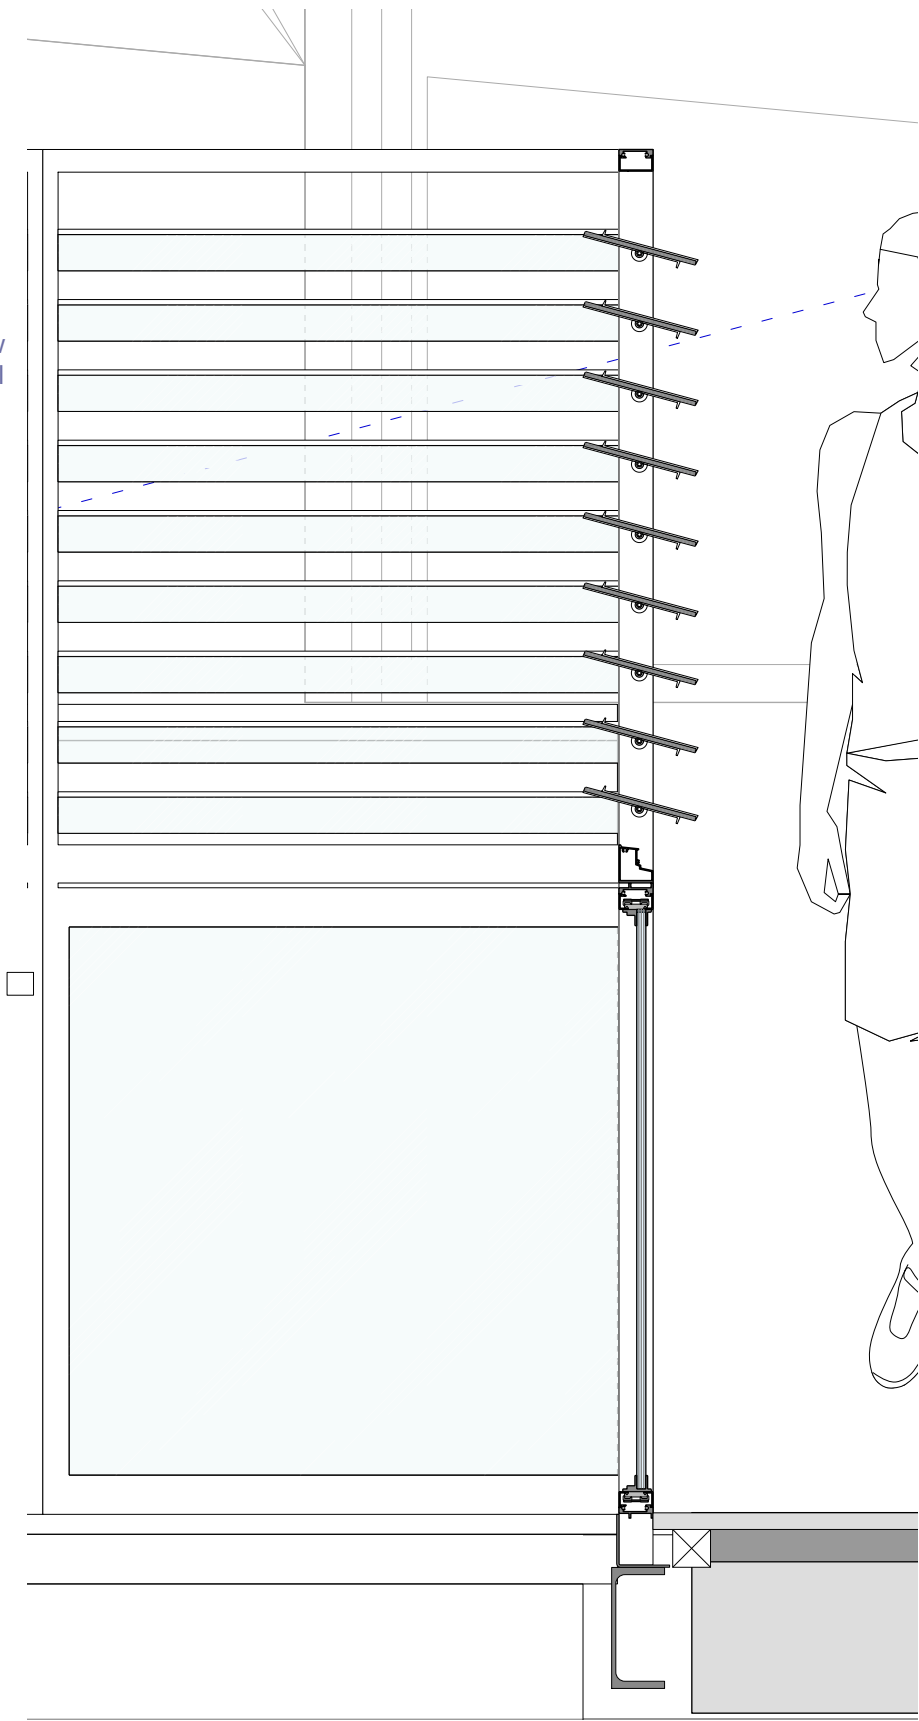


naco

Weatherbeta - Single glazed Glass Louvre

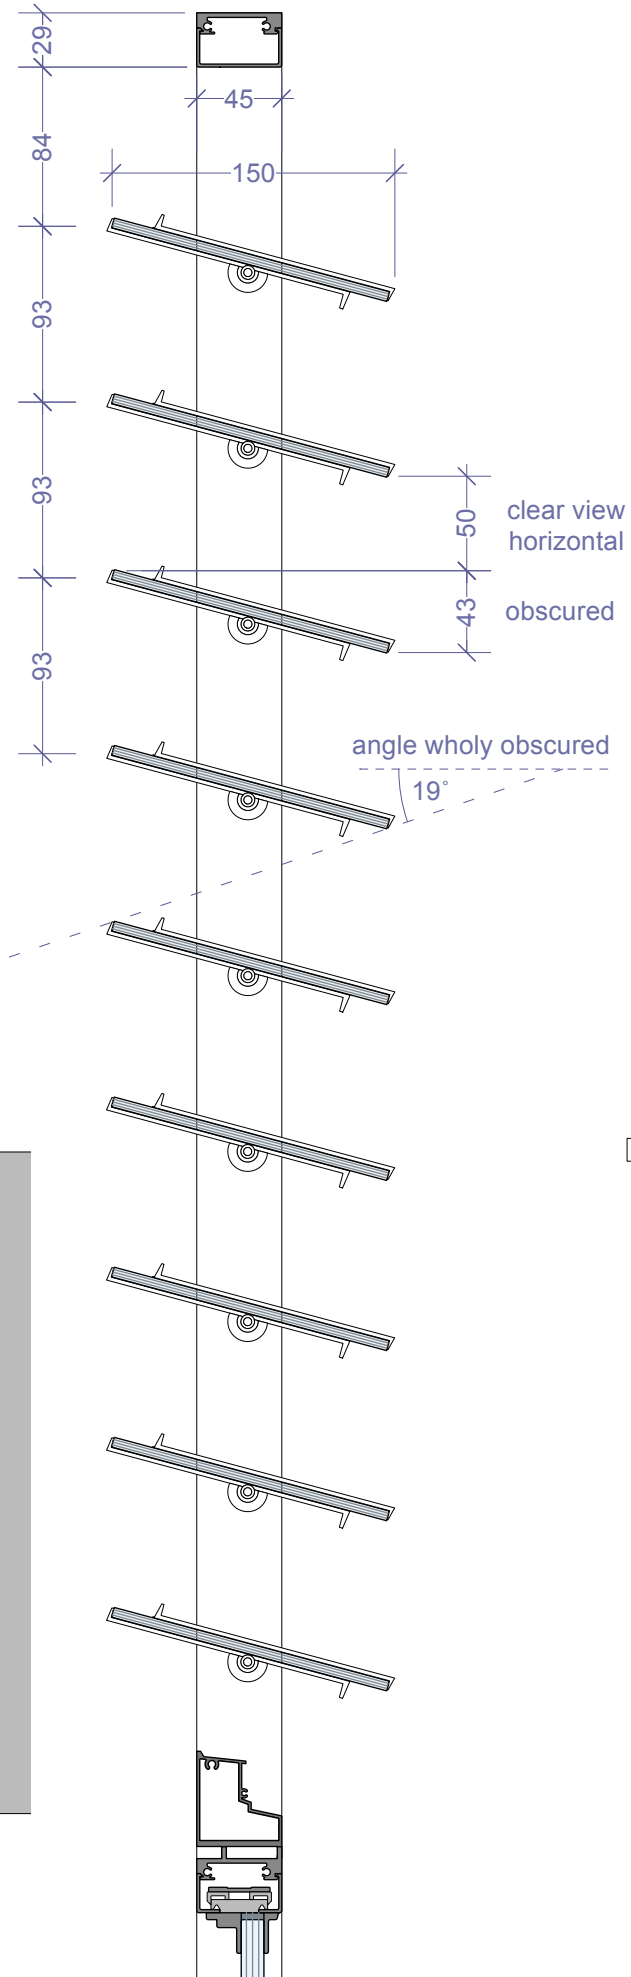


SECTION THROUGH BALCONY BALUSTRADE WITH PRIVACY SCREEN
scale 1:5 @ A1 size

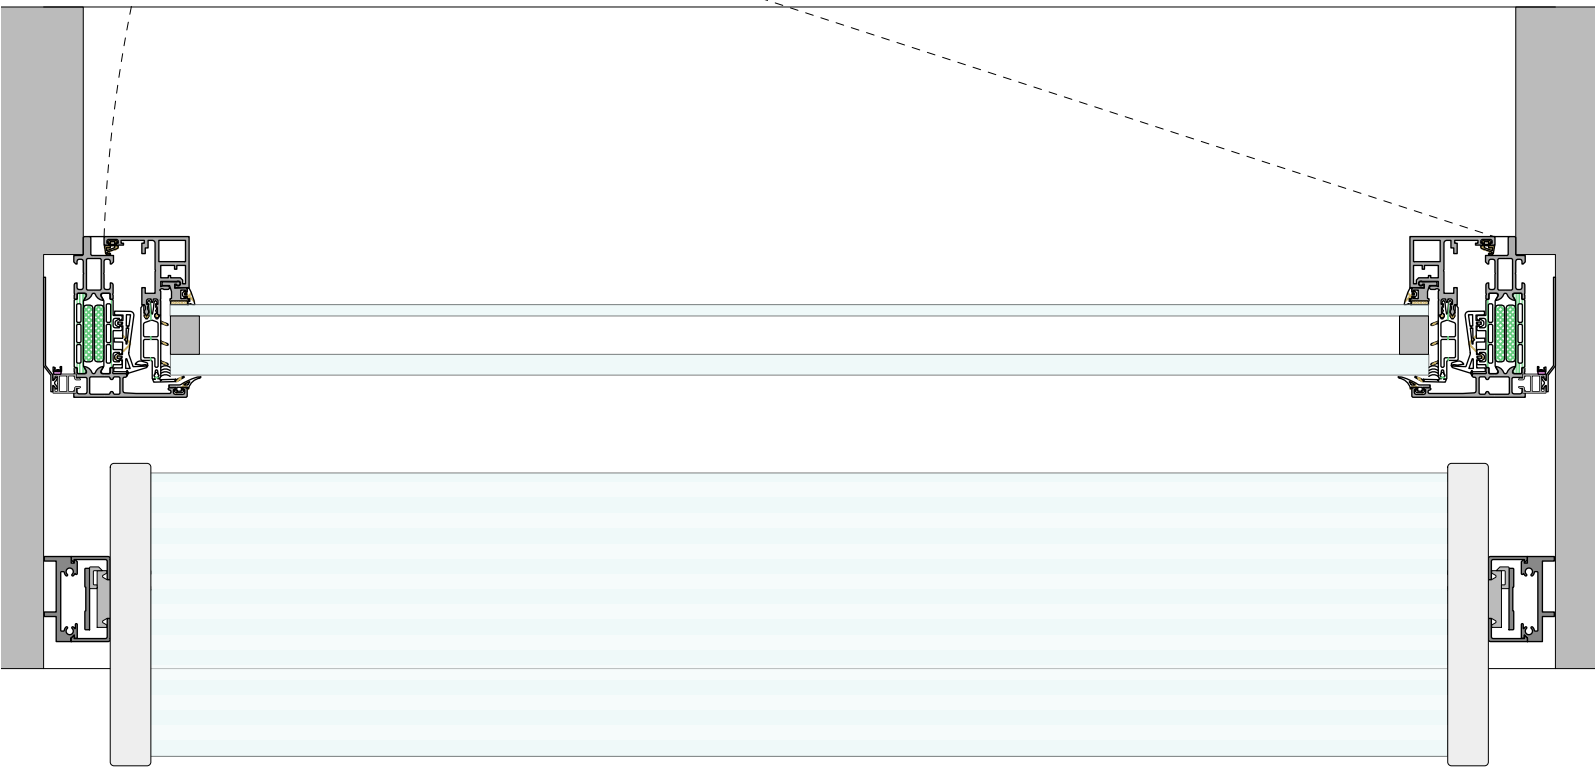

PLAN OF WINDOW WITH PRIVACY SCREEN scale 1:2 @ A1 size

SCREEN SECTION scale 1:2 @ A1 size

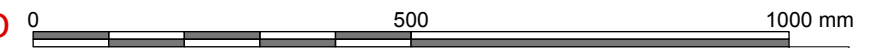

AS PROPOSED