


ROOFLIGHT PLAN

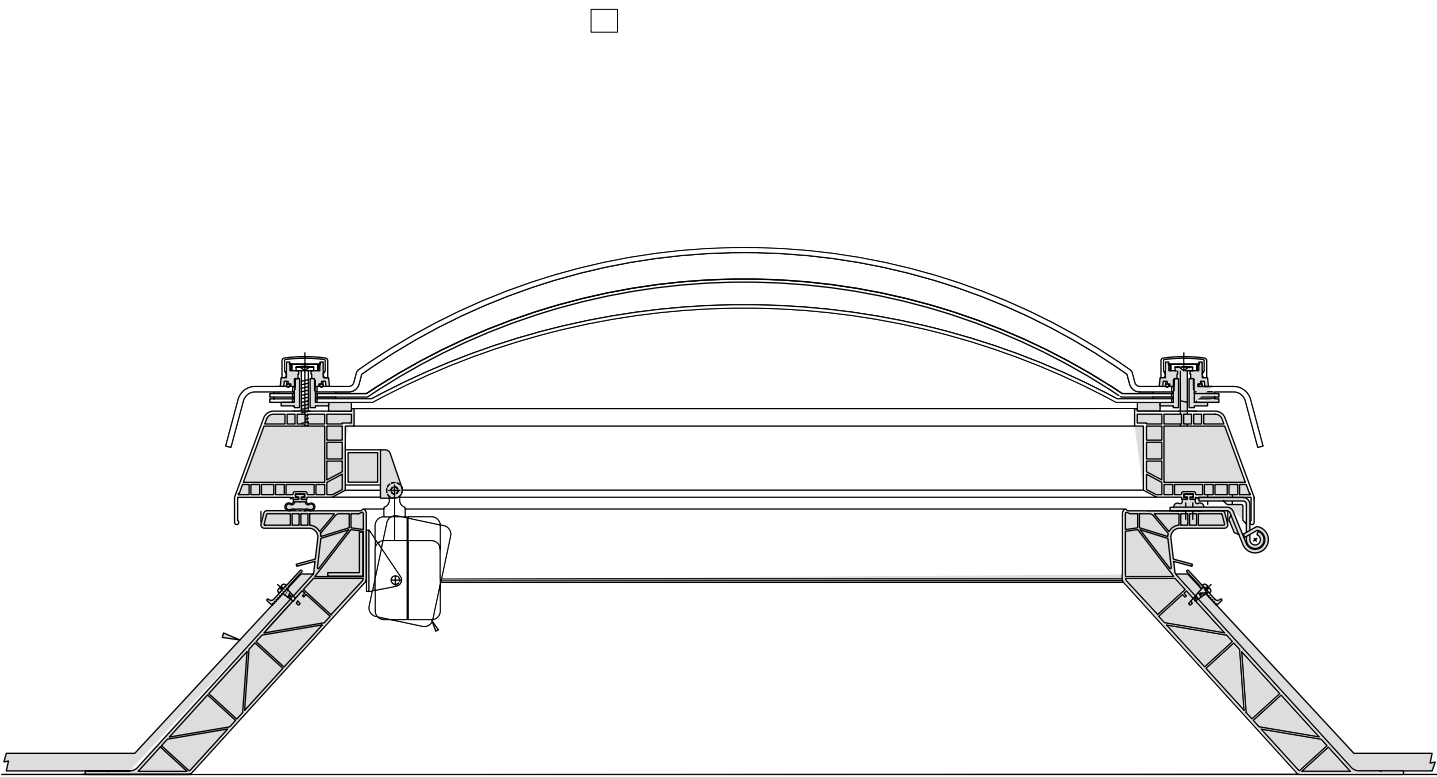

ROOFLIGHT SECTION