


NOTES: Contractors must verify all dimensions on site before commencing any work. Figured dimensions to take precedence over scaled dimensions. Contractors must not scale from this drawing unless express instructions are given by Sampson Associates. The copyright of this drawing is reserved. The drawing must not be disclosed without authority.		
REV	DATE	AUTHOR/COMMENT

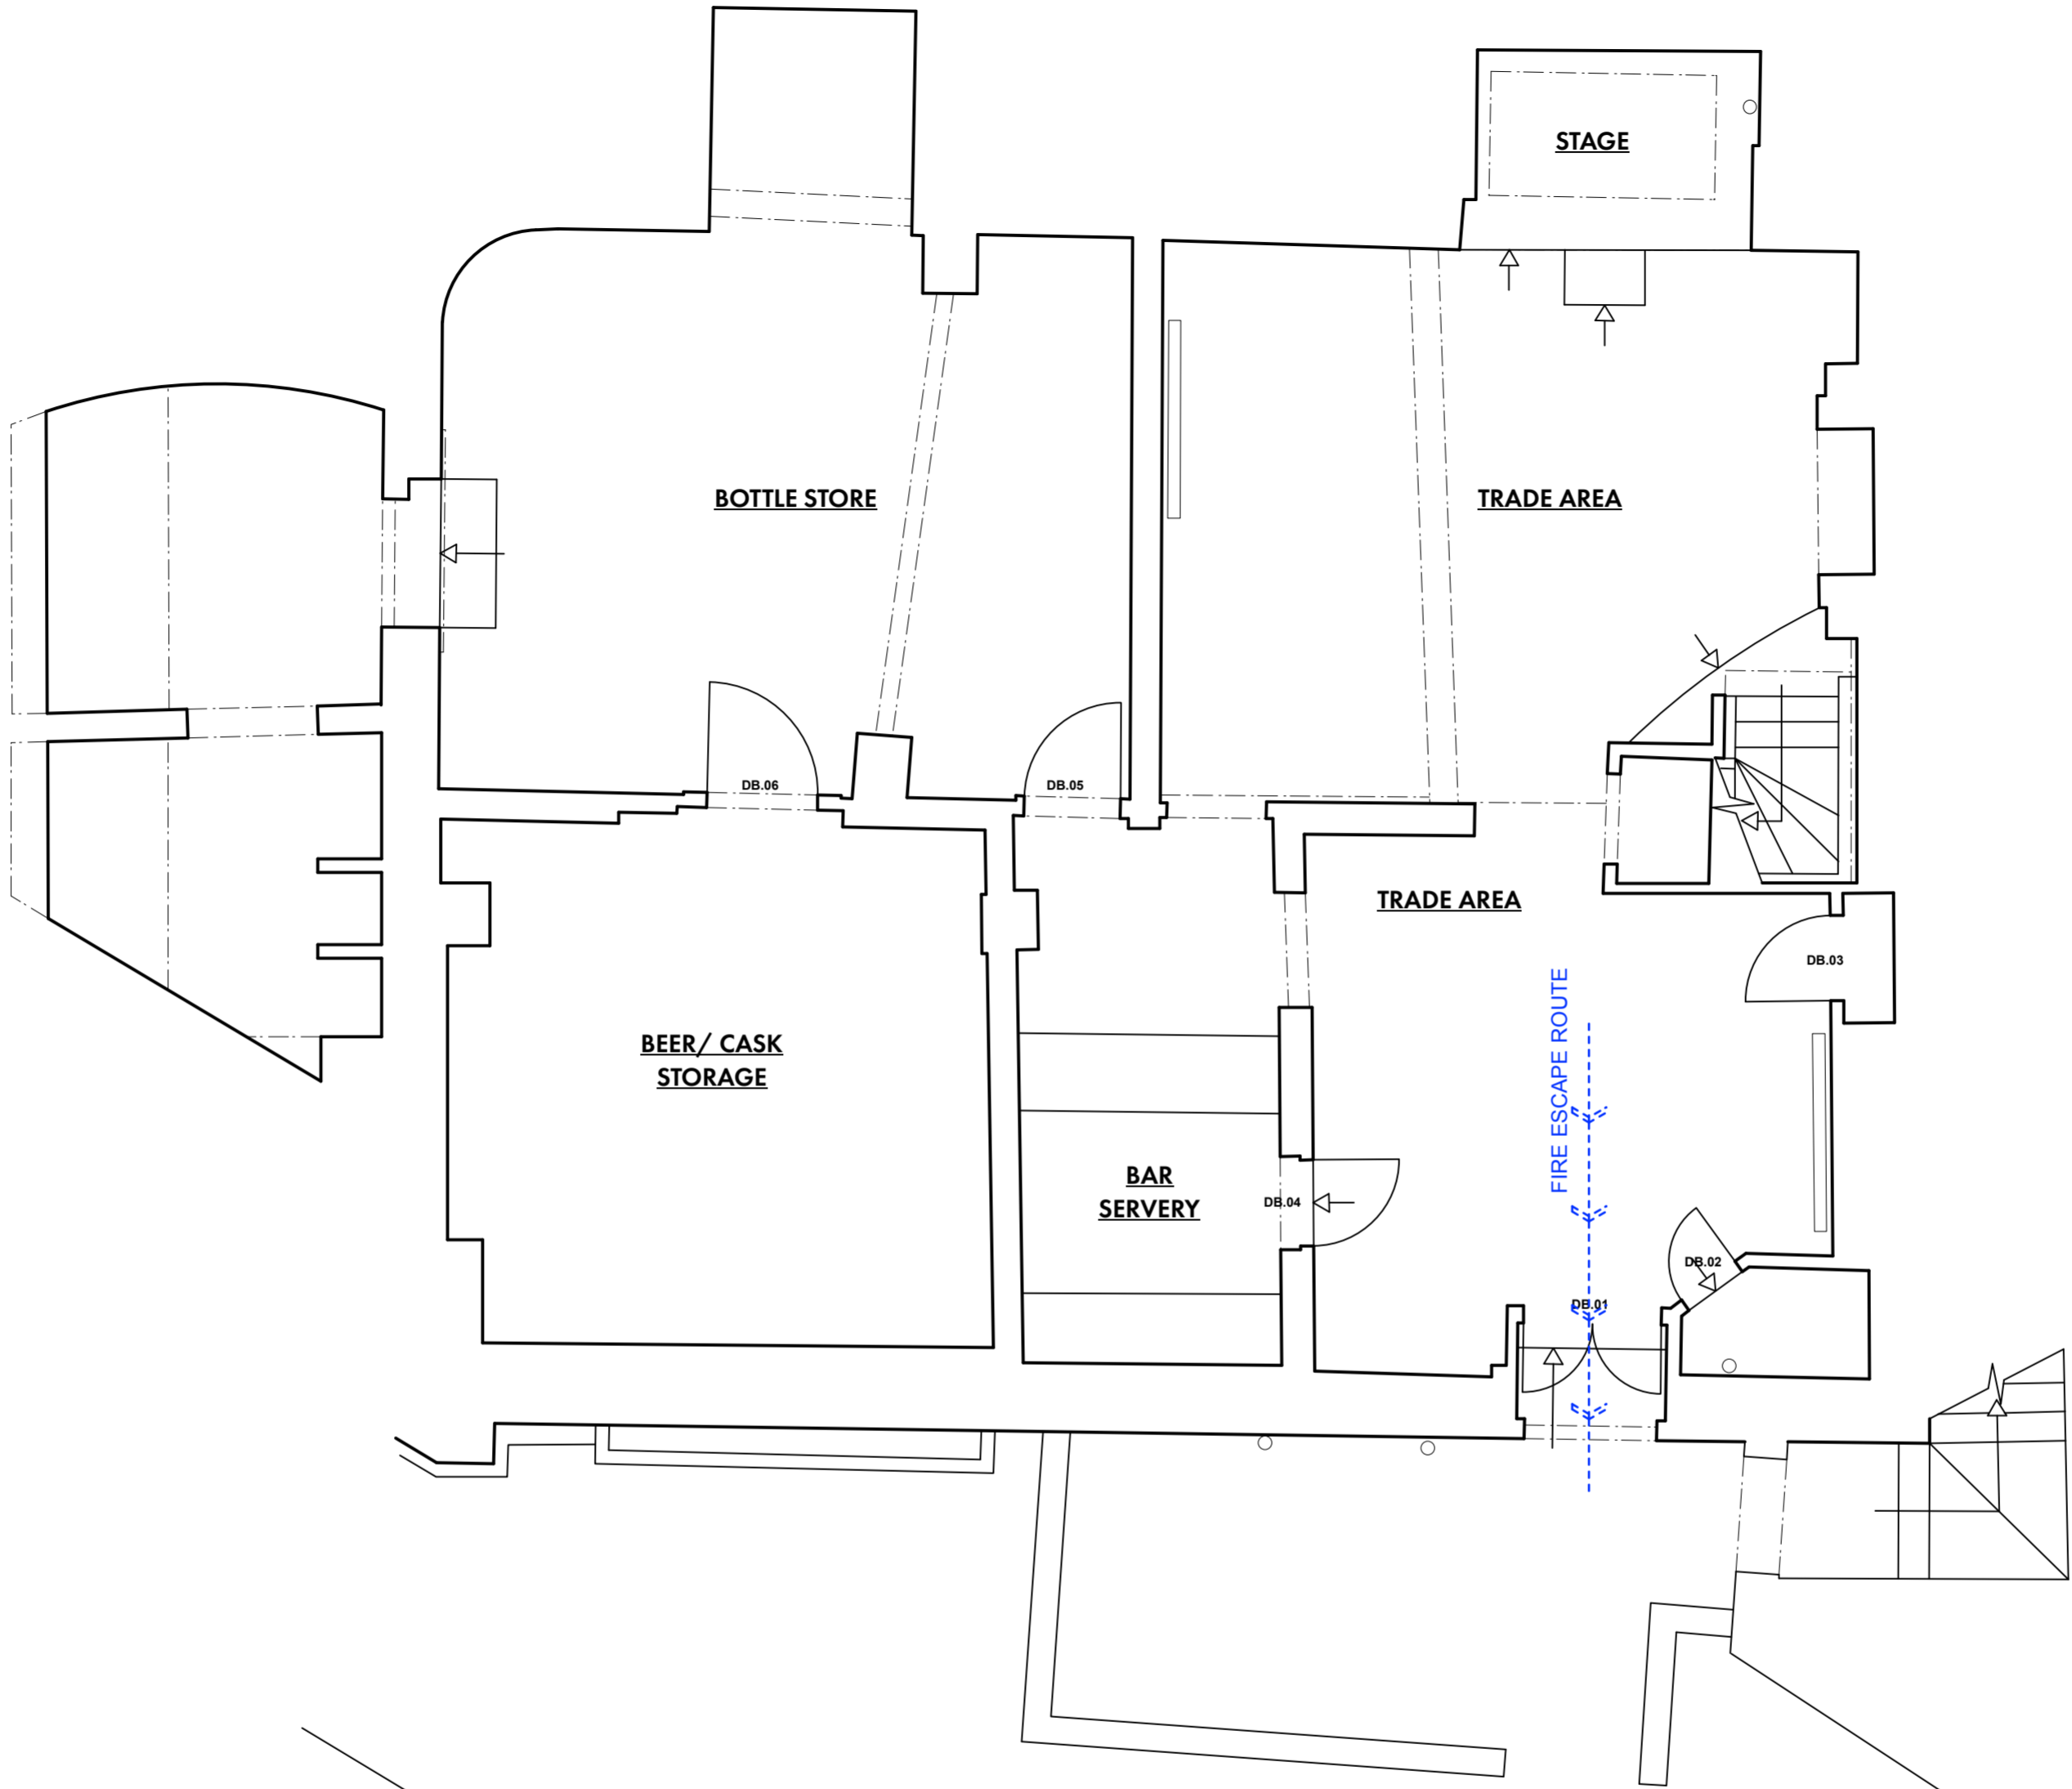

REGENTS CANAL

Client: YOUNG'S & CO.	Dwg No: 3076.01.03	Drawn By: OW	
Site: CONSTITUTION, CAMDEN	First Issued:	Scale @ A2: 1:50	
Title: EXISTING BASEMENT PLAN	Issue: PLANNING		

SAMPSON

ASSOCIATES

ARCHITECTS
+
INTERIOR DESIGNERS

Unit CC413 Cocoa Studios, The Biscuit Factory, 100 Drummond Road, London SE16 4DG

+44(0)20 7394 8850

sampsonassociates.co.uk

hello@sampsonassociates.co.uk

