


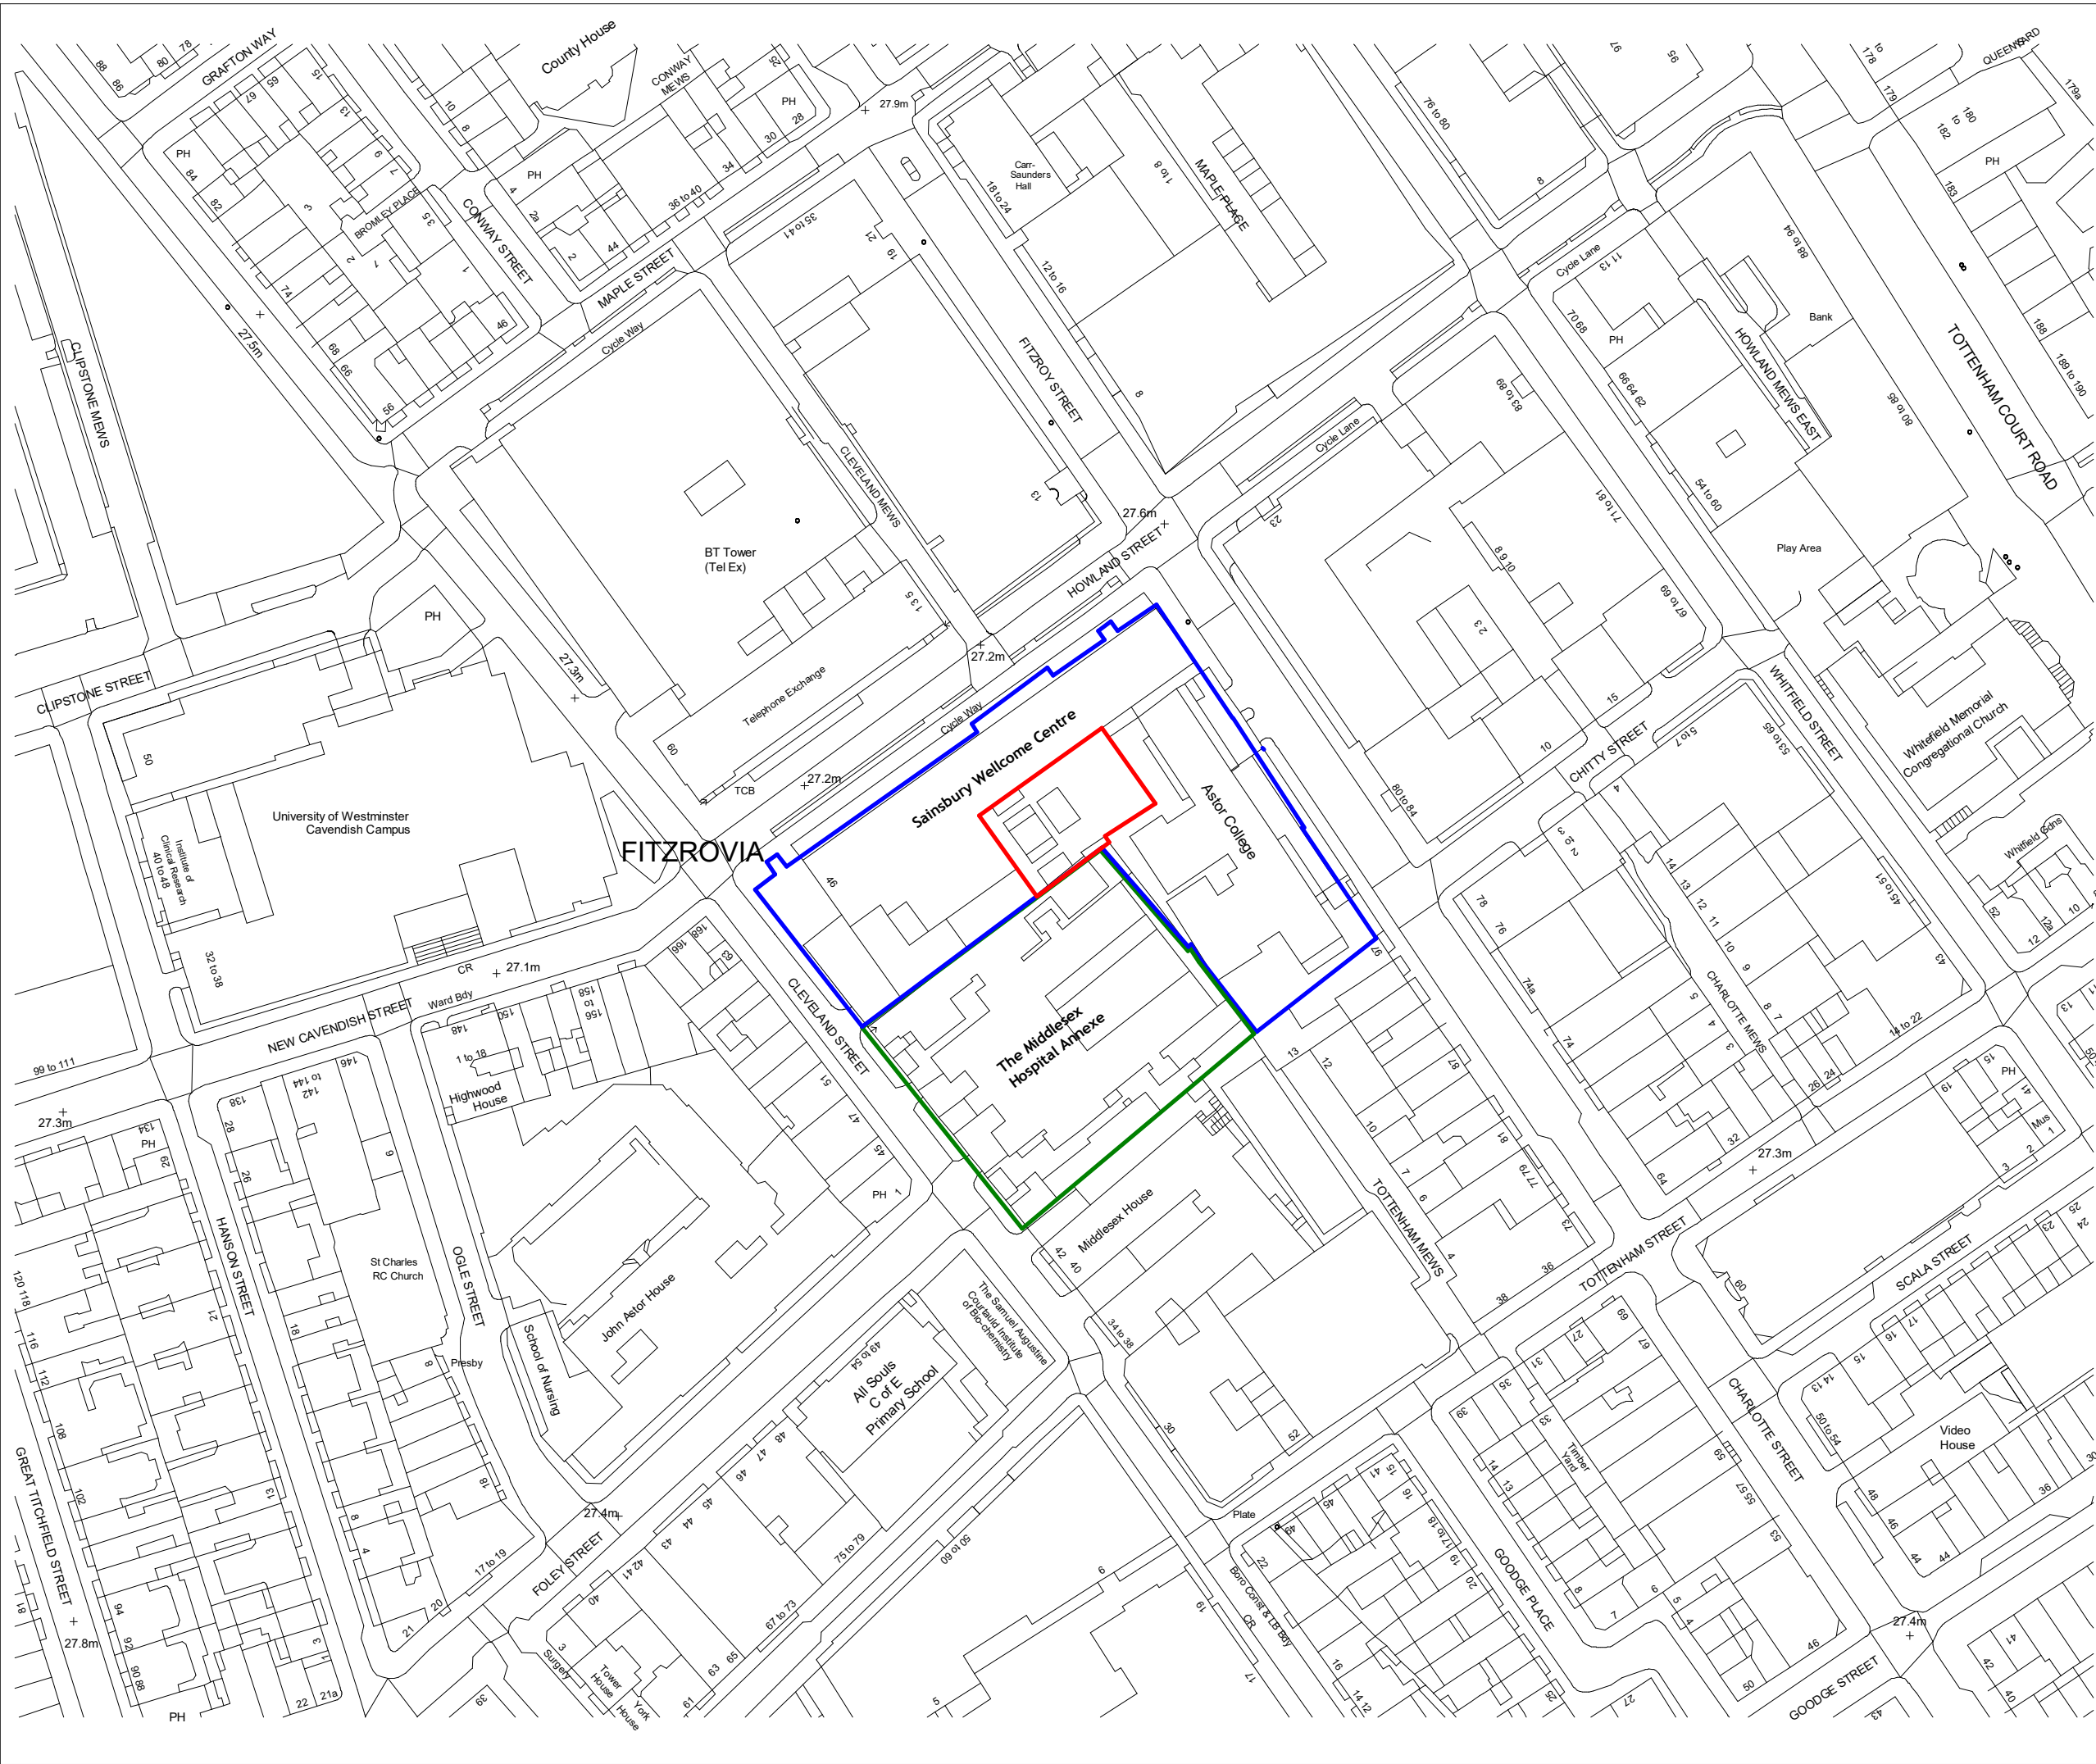

DO NOT SCALE

THIS DRAWING IS © IAN RITCHIE ARCHITECTS LTD

Dimensions to be verified on site.
Figured dimensions to take preference to those scaled.
All discrepancies to be clarified with the project Architect.
Unless otherwise stated all levels to be AOD.

This drawing is the property of Ian Ritchie Architects Ltd. and is issued on the condition it is not reproduced, retained or disclosed to any unauthorised person, either wholly or in part without written consent.

Ordnance Survey material is used with the permission of The Controller of HMSO Crown copyright AR 159670.

1:1250 0M 25M 50M

N

Application Boundary

Adjoining Property in UCL's Ownership

Adjoining Property Middlesex Hospital Annexe UCLHC

PL	15.09.21	TR	GT	IR	Planning
Rev	Date	By	Ck	Ap	Description

Job Title

SWC - 5th Quad

Drawing Title

LOCATION PLAN

© IAN RITCHIE ARCHITECTS Ltd.

110 Three Colt Street London E14 8AZ
Tel: 020 7338 1100 Fax: 020 7338 1199

Status	FOR COMMENT	
Scale	1 : 1250@A3	Date 15.09.2021
Drawn TR	Checked GT	Approved IR
Job No. 780	Drawing No. 08-0001	Rev. PL