
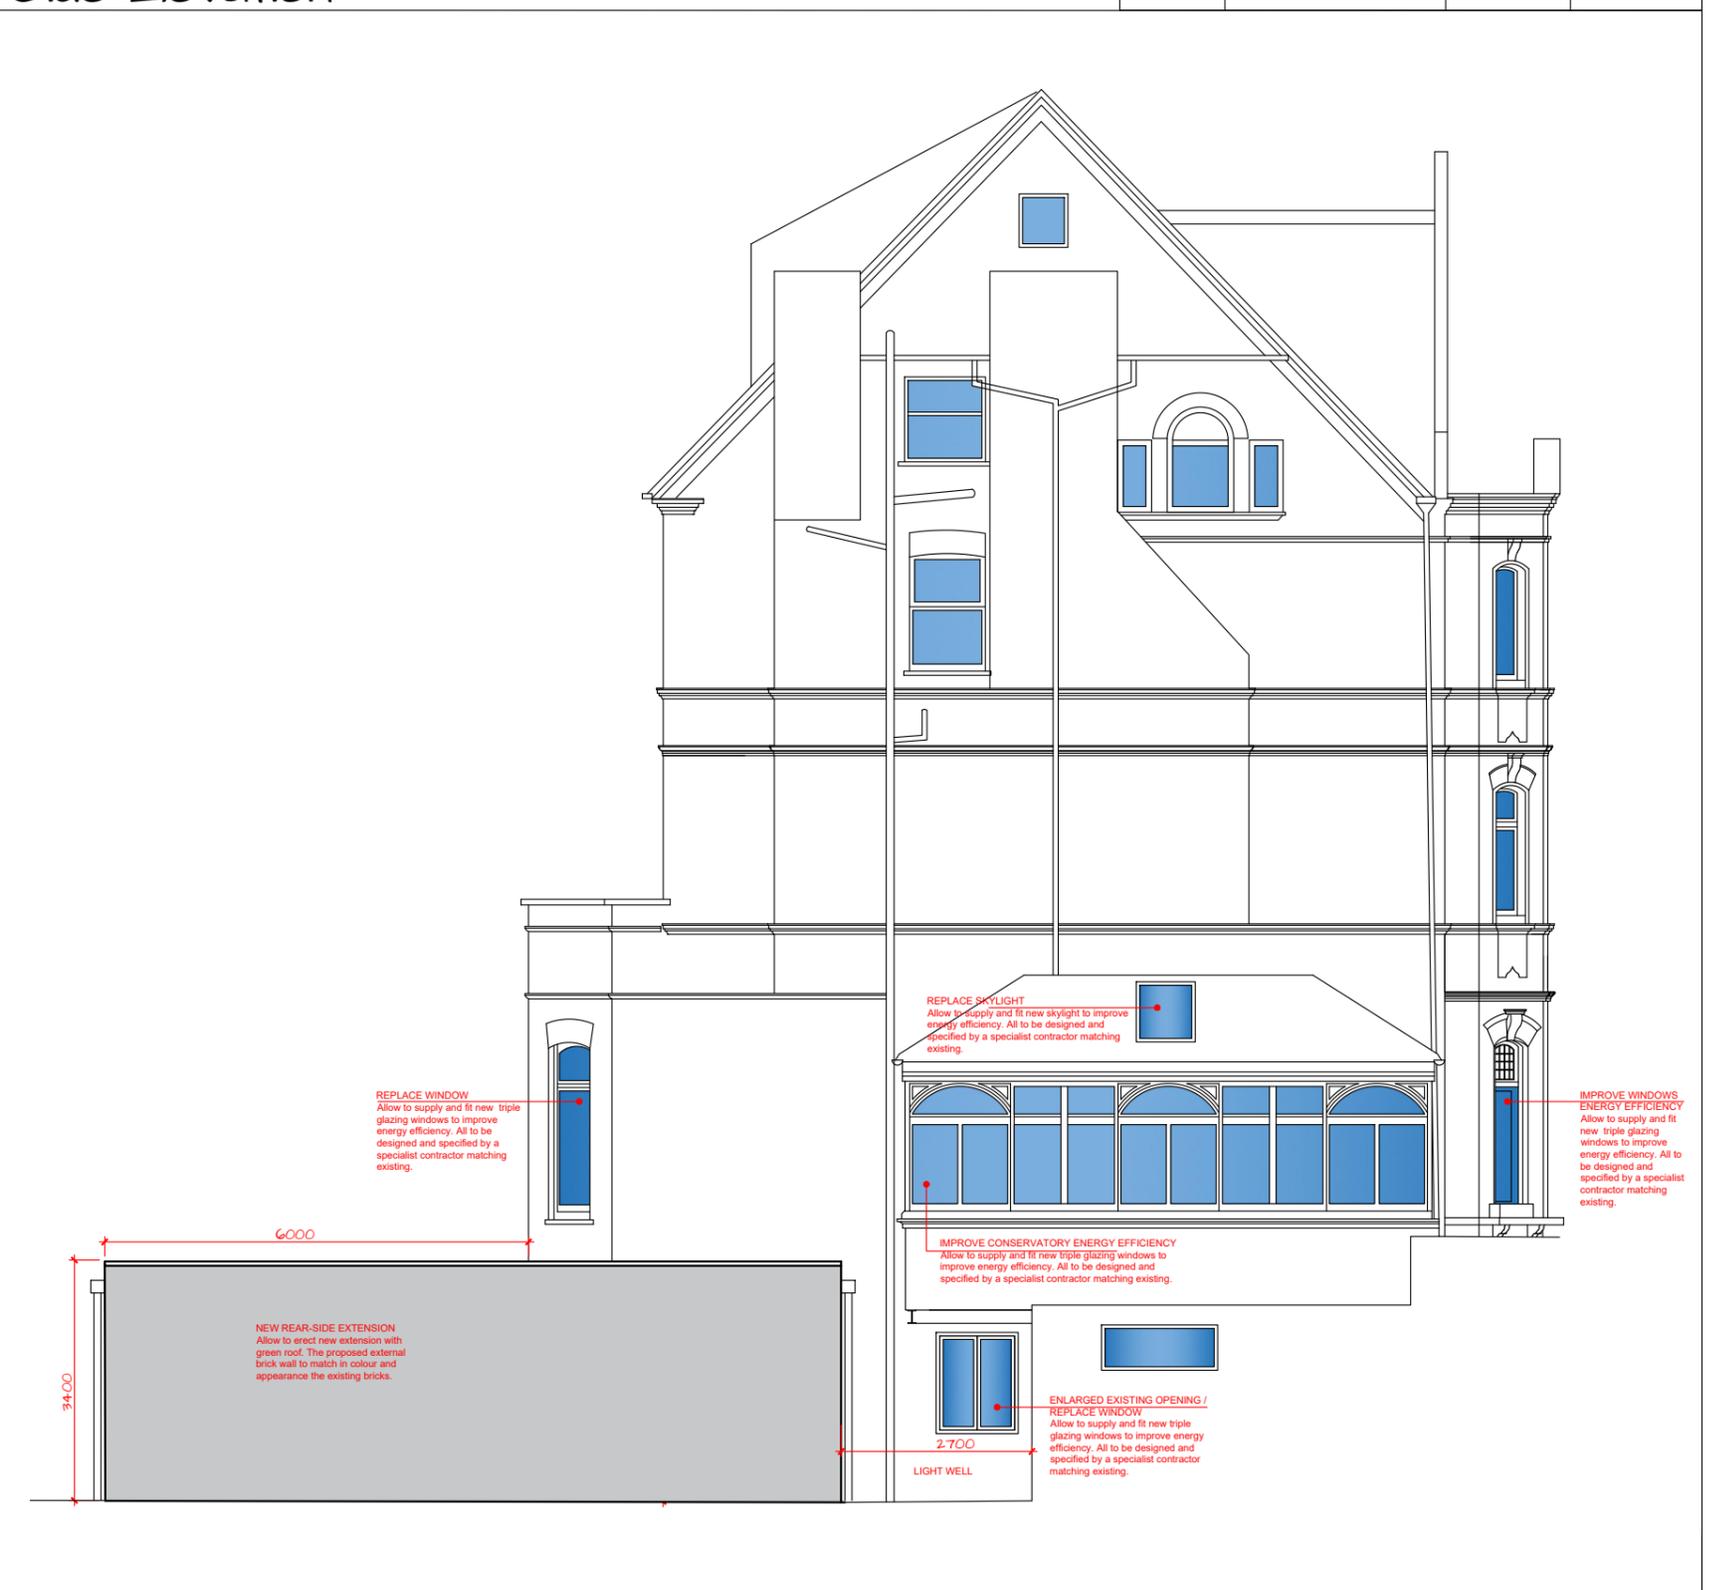


Section AA

Side Elevation

RevNo	Revision note	Date	Checked

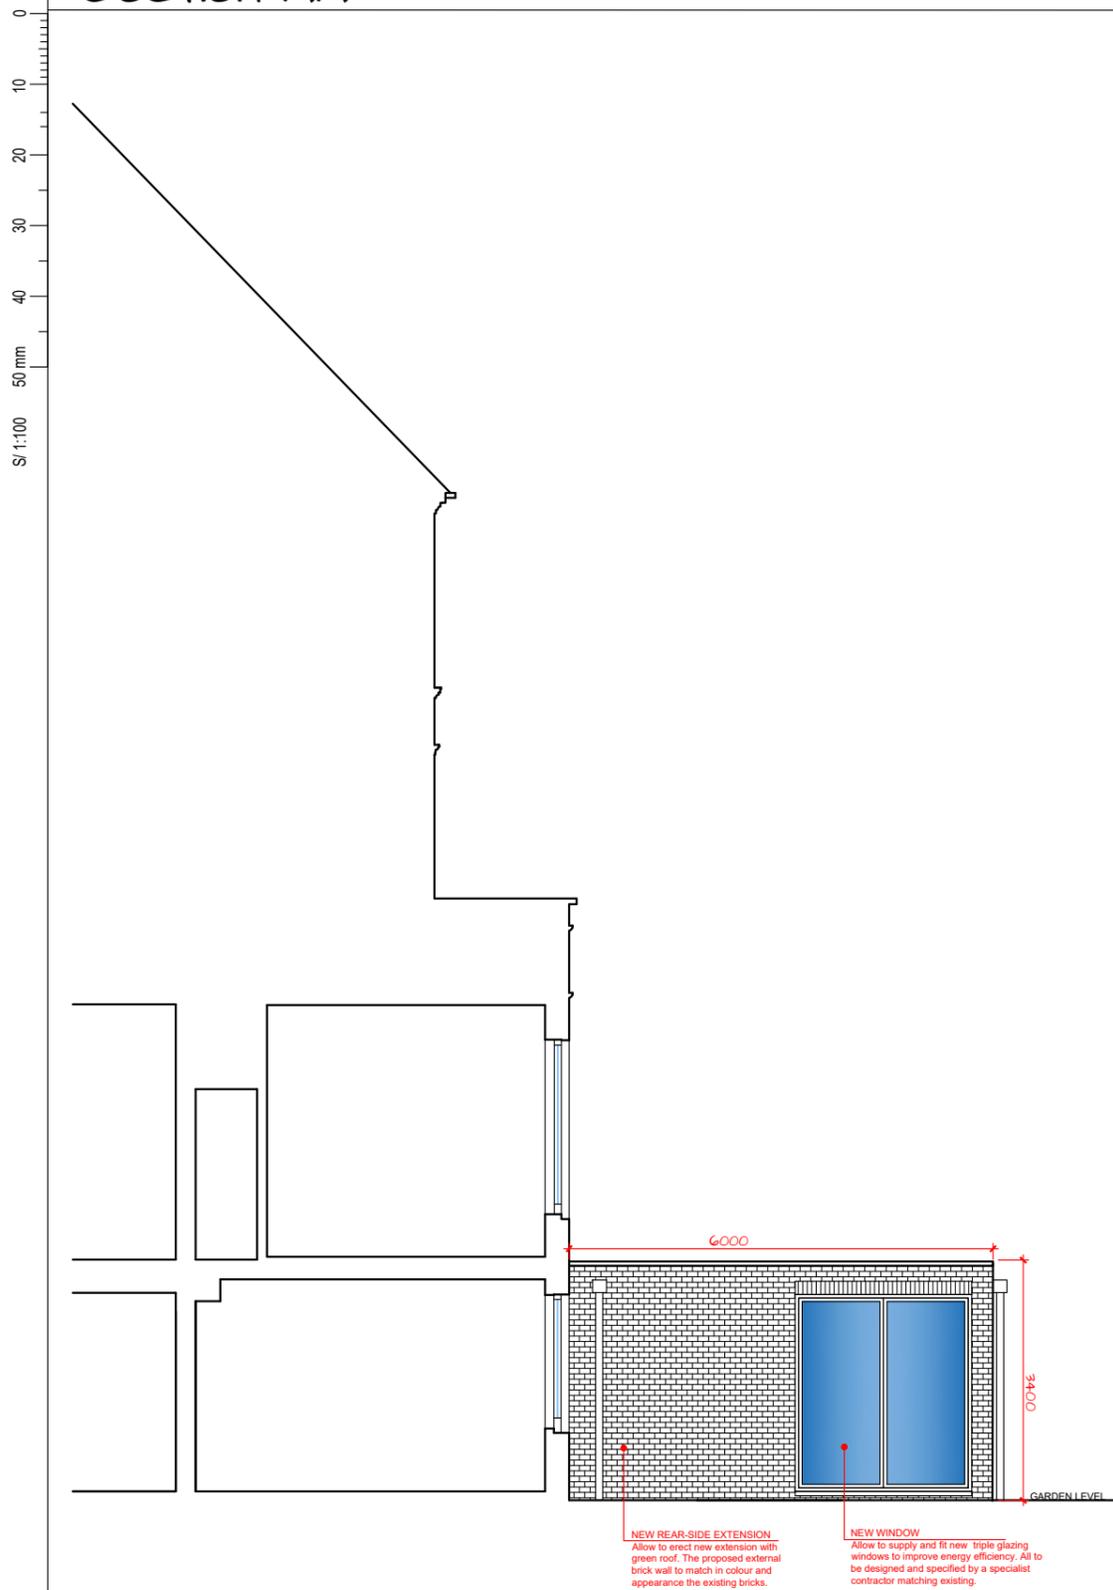

CLIENT	CLIENT
PROJECT ADDRESS	10 STRATHRAY GARDENS
DRAWING STATUS	PLANNING APPLICATION

LEAD DESIGNER	ALC. LTD
DRAWING TITLE	PROPOSED SIDE ELEVATION AND SECTION
FILE NAME	2412L10 Strathray Gardens-PA.dwg

DRAWING NO.	P-04
SCALE	H00
PROJECT	10SG
REVISION	-
SIZE	A3
ISSUED	12/11/2021

© Copyright

- All dimensions in mm unless noted otherwise.
- All dimensions and levels to be checked on site. Their accuracy cannot be guaranteed and therefore cannot be used for Fabrication, manufacture or construction.
- Contractor to verify and to be responsible for all requirements and restrictions due to local rules.
- Contractor to report if there is any discrepancy in the drawings in time to specify alternatives.
- This drawing is to be read together with all other relevant drawings.
- Do not scale from this drawing.

TRIO HOMES

Mobile: +447873186533
 email: albaluna@triohomes.co.uk

