


57 Farrington Road, London, EC1M 3JB

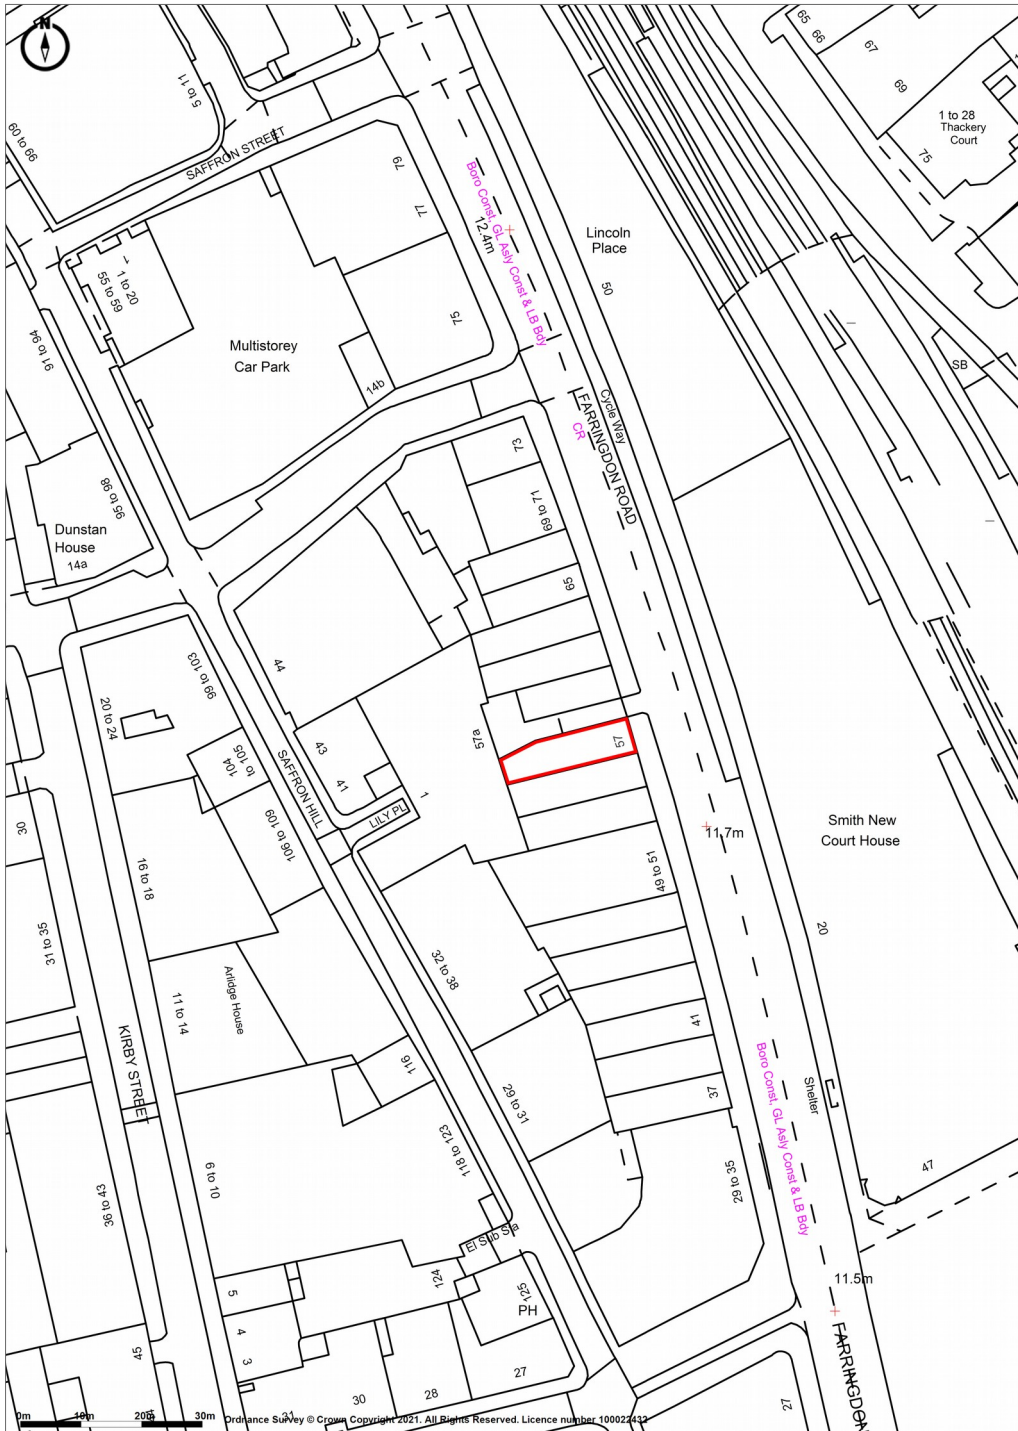

Promap

LANDMARK INFORMATION

Ordnance Survey Crown Copyright 2021. All rights reserved.

Licence number 100022432.

Plotted Scale - 1:1250. Paper Size - A4