


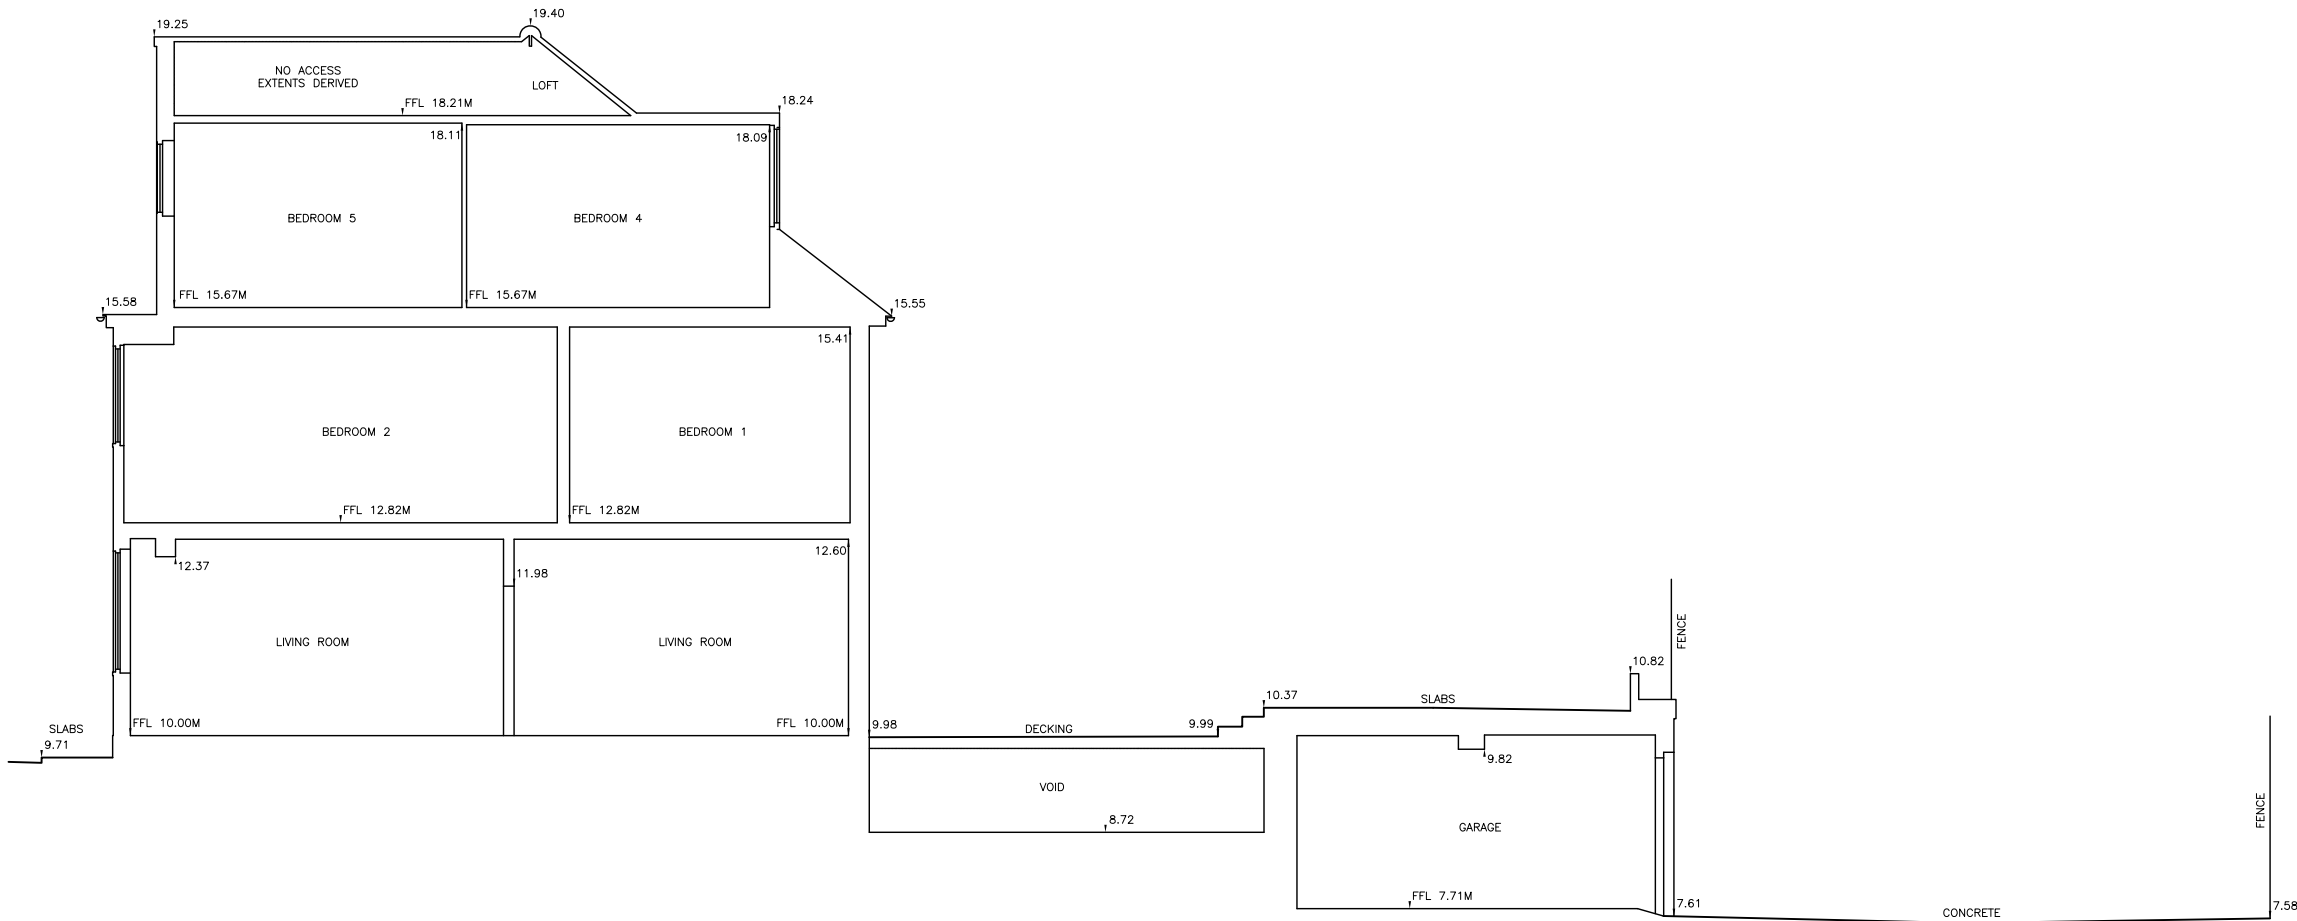

01 Existing Section A-A

Scale 1:100 @A3



Scale 1:100 @A3



Lorenzo Corti Architects Ltd
T 07582488398
lorenzo@lorenzocorti.com



A	10.12.21	For Planning 02		LC	LC
Rev	Date	Description		Drawn	Check

Project
22 Lawn Road
NW3 2XR

Project number
00067

Client

Mr. Richard Rosin Mrs. Louise Evans

Drawing name
Existing Section A-A

Drawing name
EX(PL)401

Date	10-12-21	Issue
Scale/Format	1:100@A3	A
Drawn/Checked	LC	Status
Approved	LC	DRAFT
CAD Reference	-	

DO NOT SCALE THIS DRAWING

Contractors are to check all dimensions prior to commencement on site and notify the architect of any errors, omissions, or discrepancies.

Lorenzo Corti Architects retain copyright of this drawing.
It may not be copied, altered or reproduced in any way without their written authority.