

□rdnance Survey® Ukmapcentre.com

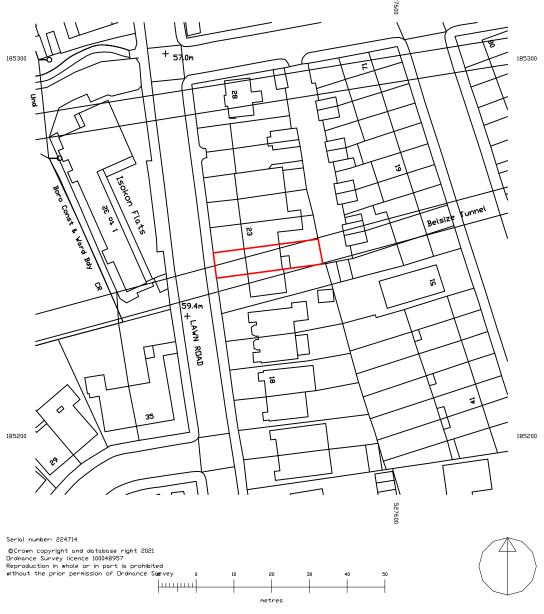

01 Location Plan

Scale 1:1000 @A3

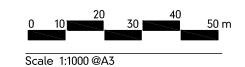



.CA			
enzo Corti Architects ltd	A 10.12.21 For Planning 02	LC	LC
7582488398 enzo@lorenzocorti.com	Rev Date Description	Drawn	Check

Project 22 Lawn Road NW3 2XR	Project number 00067
Client	

	5
	D
Mr. Richard Rosin Mrs. Louise Evans	Δ
	_

Location Plar	ו	A(PL)002
Date Scale/Format	10-12-21 1:1000@A3	Issue A
Drawn/Checked	LC	Status
Approved CAD Reference	LC -	FOR PLANNING

DO NOT SCALE THIS DRAWING

Contractors are to check all dimensions prior to commencement on site and notify the architect of any errors, omissions, or discrepancies.

Lorenzo Corti Architects retain copyright of this drawing.
It may not be copied, altered or reproduced in any way without their written authority.