


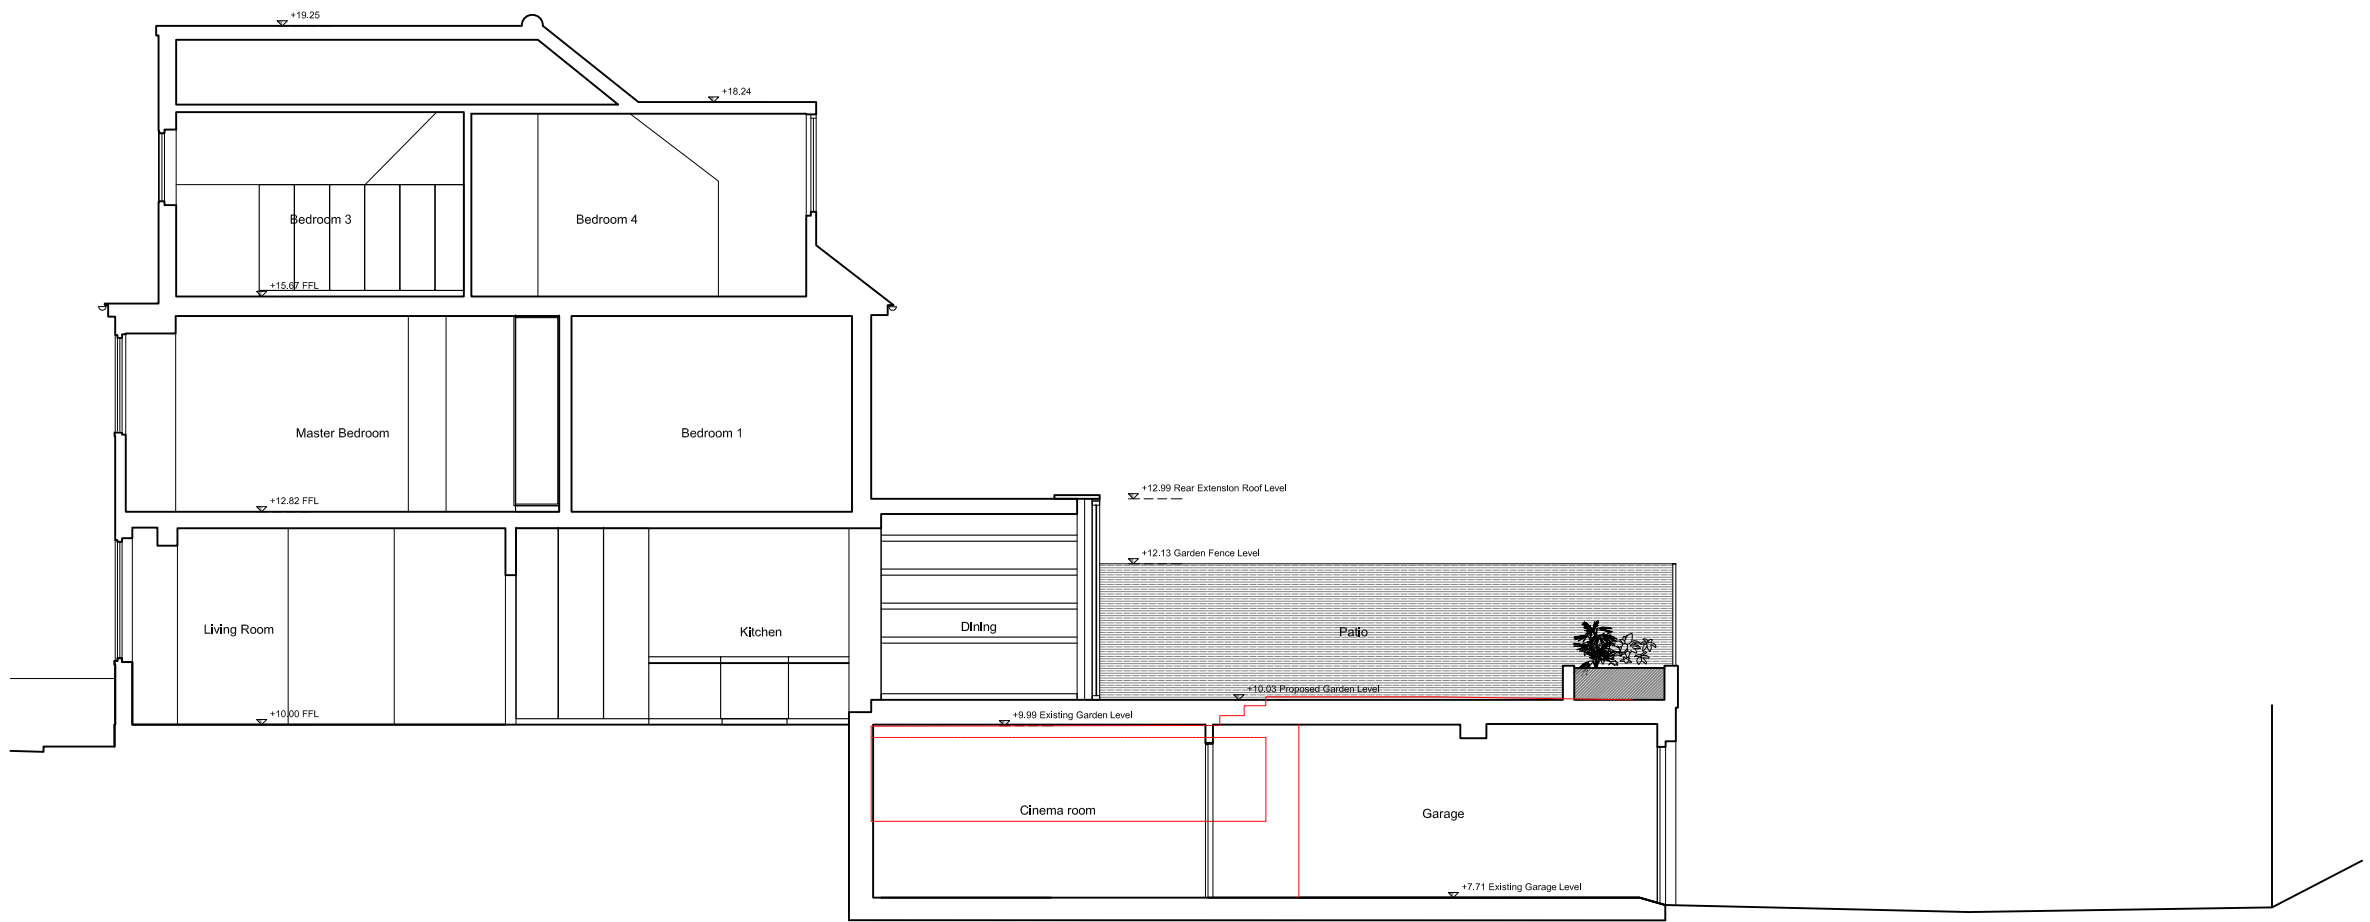

01 Proposed Section A-A

Scale 1:100 @A3



Lorenzo Corti Architects Ltd
T 07582488398
lorenzo@lorenzocorti.com



A	10.12.21	For Planning 02		LC	LC
Rev	Date	Description		Drawn	Check

Project	Project number
22 Lawn Road	00067
NW3 2XR	
Client	
Mr. Richard Rosin Mrs. Louise Evans	

Drawing name	Drawing name
Proposed Section A-A	A(PL)401
Date	10-12-21
Scale/Format	1:100@A3
Drawn/Checked	LC
Approved	LC
CAD Reference	-
Issue	A
Status	FOR PLANNING

DO NOT SCALE THIS DRAWING

Contractors are to check all dimensions prior to commencement on site and notify the architect of any errors, omissions, or discrepancies.

Lorenzo Corti Architects retain copyright of this drawing. It may not be copied, altered or reproduced in any way without their written authority.