


2 Existing Wall Mounted
Condensers to be
removed

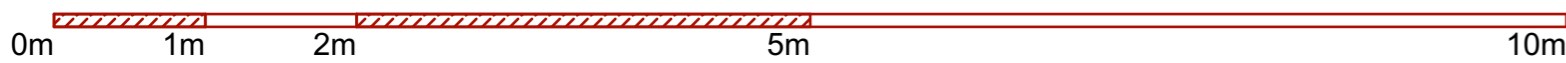

Rev.	Description	Dwn	Chk	Apr	Date

bmj
architects

Glasgow / London
Boswell Mitchell & Johnston +44 141 271 3200
The Hub, 70 Pacific Quay glasgow@bmjarchitects.co.uk
Glasgow, G51 1DZ www.bmjarchitects.co.uk

Client
UCL

Project
Institute of Child Health Main Building
UCL Estates
LG15 Refurbishment

Document Title
01 General Arrangement Plans
Lower Ground Floor Plan - Existing

Scale(s) @ A2 1:50 BMJ Project Ref: [2010]

File Name
Project Originator Volume Level Type Role Number
2010 - BMJ - ZZ -LGF- DR - A - 0011

Status Code Suitable for

Revision Code Issued for