


PROJECT:

Green Roofing specimen
detail drawing

ISSUE	DATE	CHECK
001	13/11/2019	RH

NOTES:

NOT TO SCALE

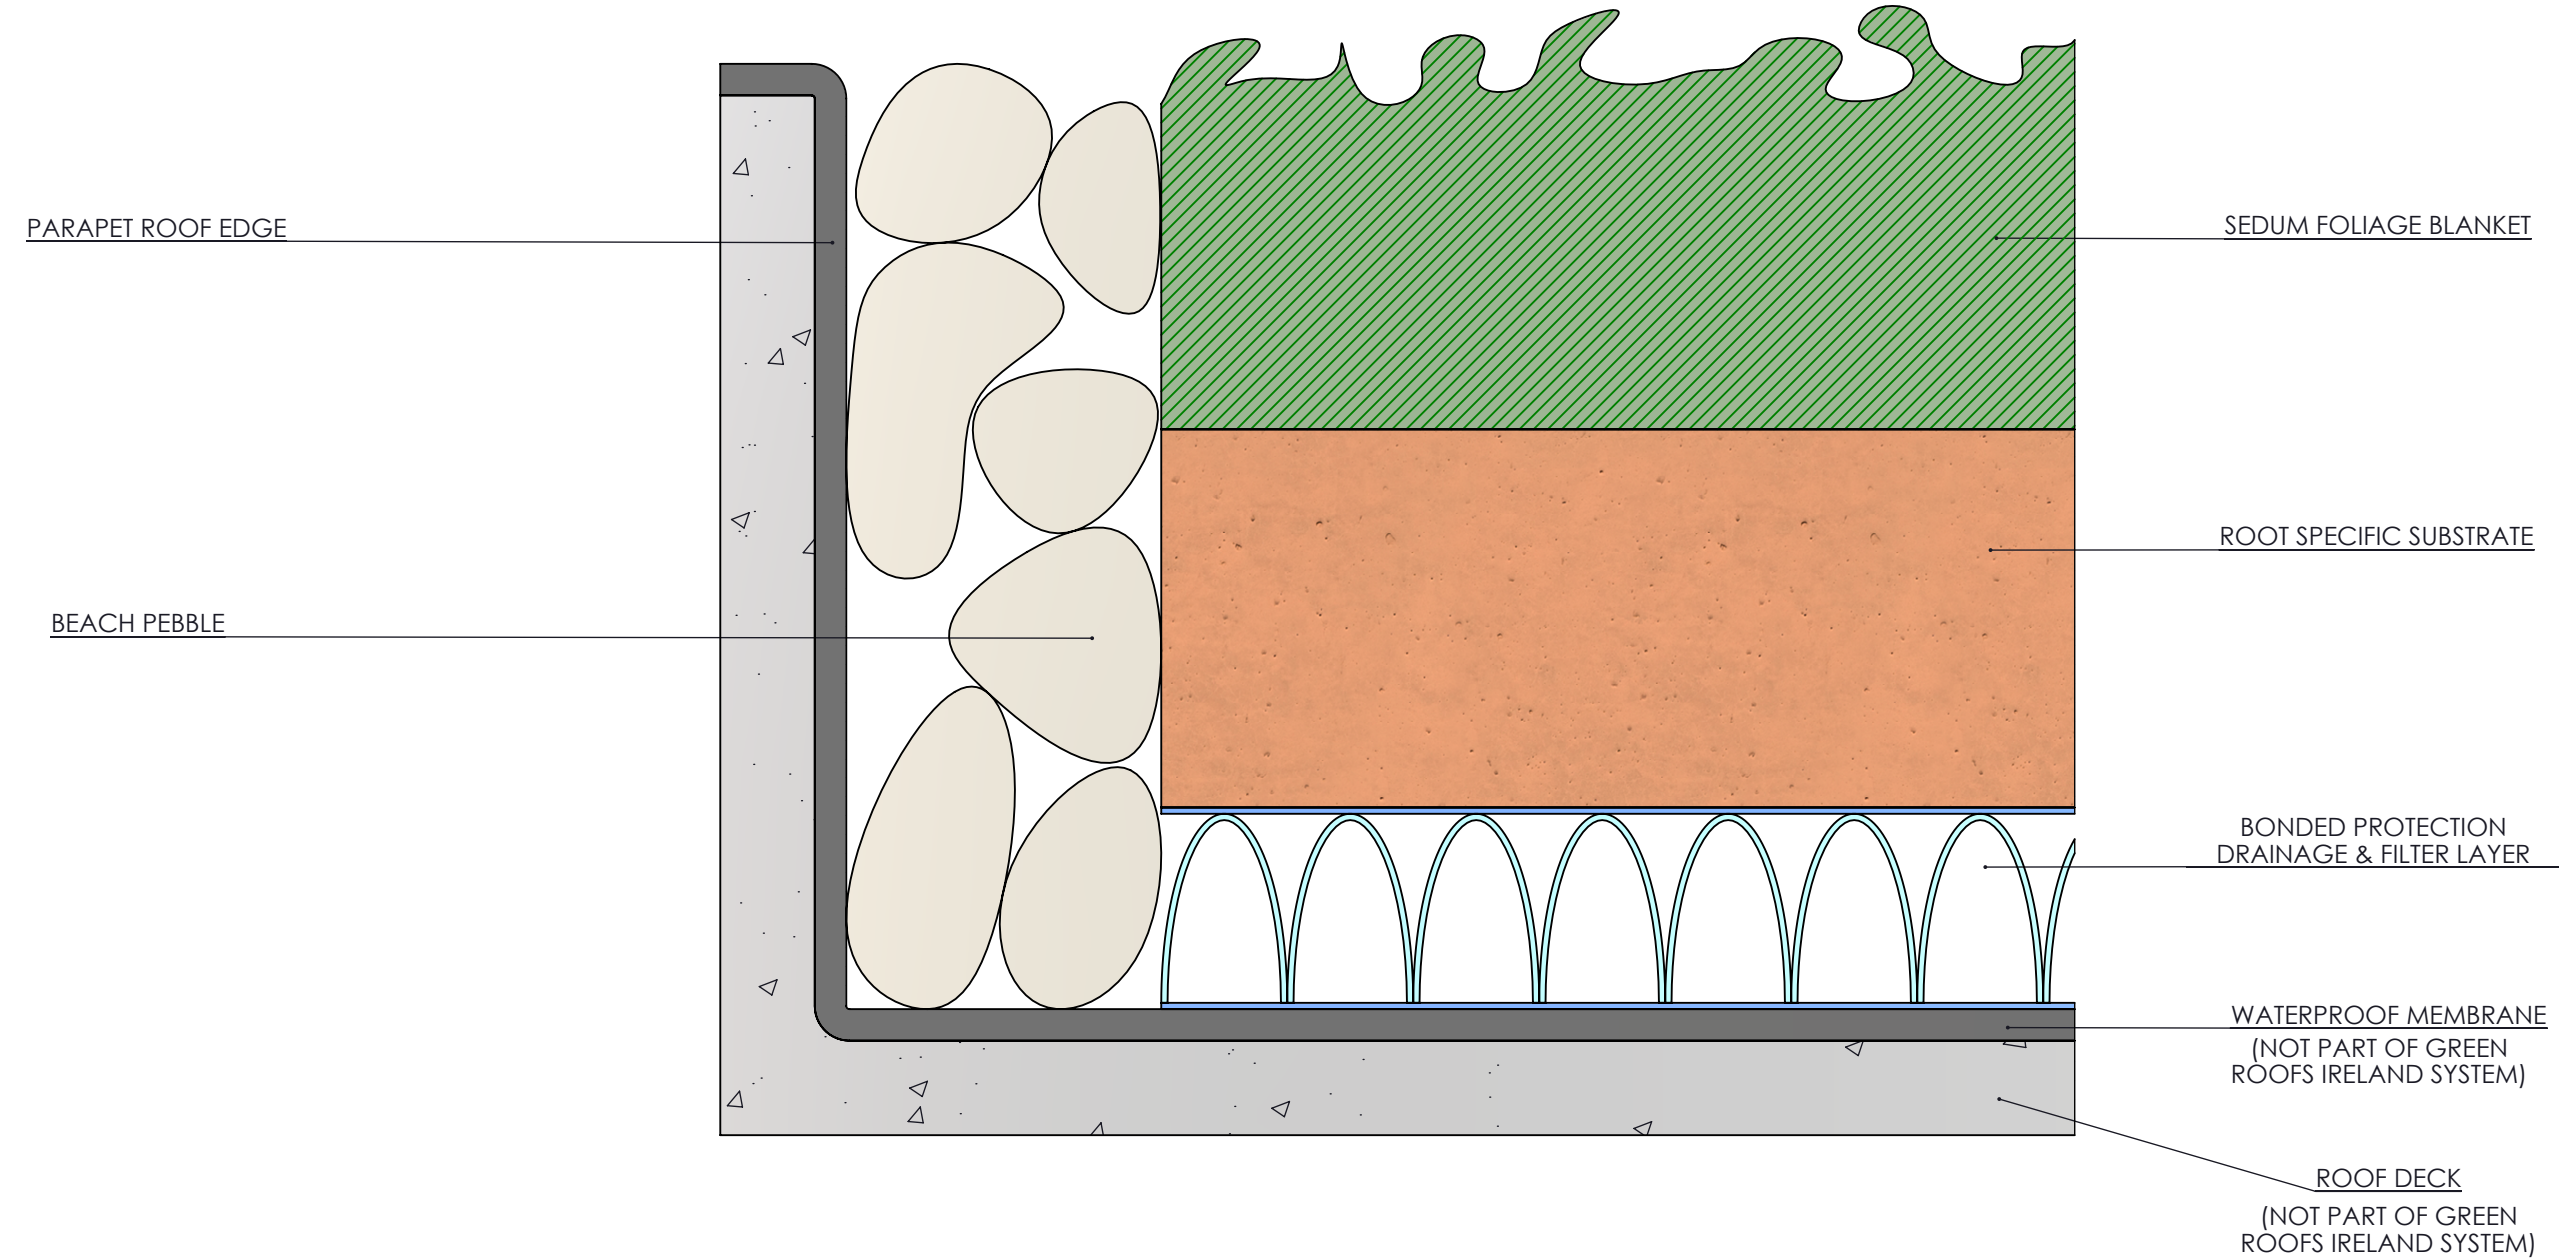

Green Roofs Ireland Ltd
146 Shore Road
Magheramourne
Larne
Co. Antrim
Northern Ireland
BT40 3HY

Tel: 0800 774 7650
Email: info@greenroofsireland.co.uk