


PROPOSED

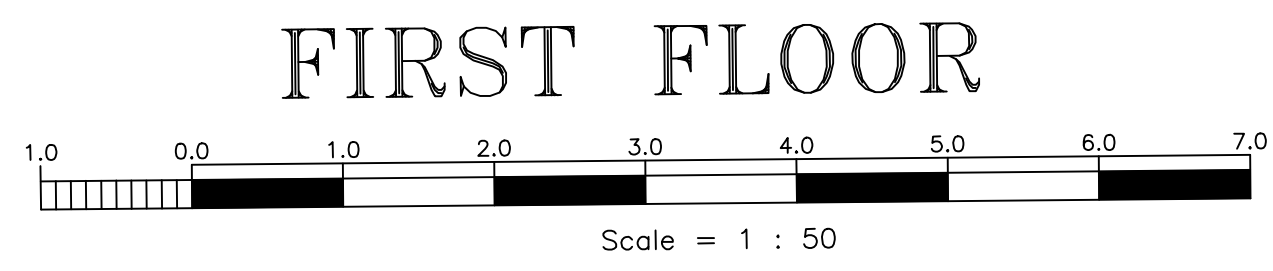

PLANNING ISSUE

revision	date	initials	description of amendments
E	JUNE 2019	FAL	GF SHUTTERS ADDED WC SHOWER REVISIONS
D	02.2019	FAL	PLANNING ISSUE


 project **2-6 CAMDEN HIGH STREET**
 title **FIRST FLOOR PROPOSED**
 scale 1:50 @ A1 date NOV 2021 drawn checked job no. 540 **P101** rev. M
All dimensions to be verified on site.

*Scale is 1:100 at A3