


No 8 (BOOTS)

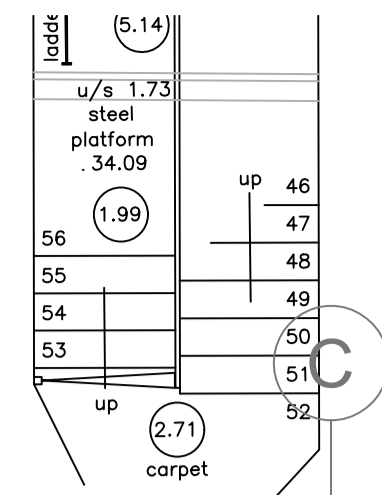

OVERLAY
CROSS

OVERLAY
CROSS

BLUE/GREEN ROOF

OVERLAY
CROSS


PLANT ENCLOSURE

DIS. WC & SHOWER

area inaccessible
LIGHTWELL

KOKO

THIRD FLOOR

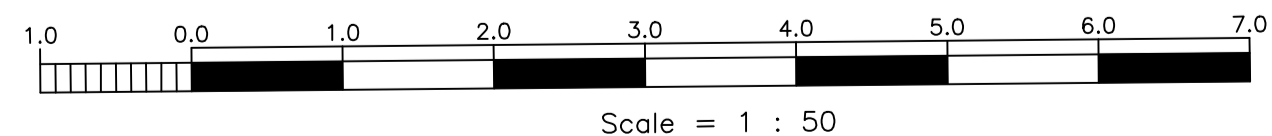

PLANNING ISSUE

revision	date	initials	description of amendments
E	JUNE 2019	FAL	GF SHUTTERS ADDED W/SHOWER REVISIONS
F	06.2019	FAL	bluegreen roof annotated

Omnibus, 39-41 North Road, London, N7 9DP Email: info@foundation-architecture.com

project **2-6 CAMDEN HIGH STREET**

title **THIRD FLOOR PROPOSED**

scale 1:50 @ A1 date NOV 2021 drawn checked job no. 540 **P103** rev. M

Foundation architecture ltd.

*Scale is 1:100 at A3

PROPOSED