



FOURTH FLOOR

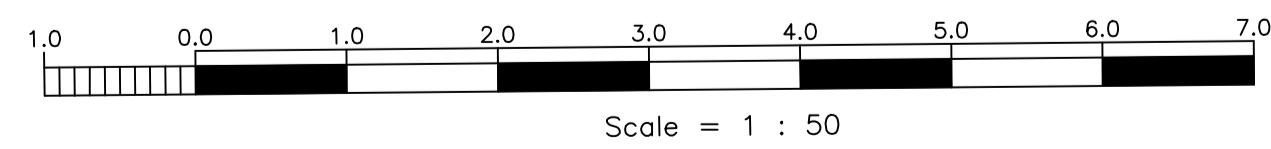

PLANNING ISSUE

revision	date	initials	description of amendments
A	SEPT 18	FAL	RESIDENTIAL LAYOUT ADDED
D	02.2019	FAL	PLANNING ISSUE


 project: 39-41 North Road, London, N7 9DP Email: info@foundation-architecture.com
 2-6 CAMDEN HIGH STREET
 title: FOURTH FLOOR PROPOSED
 scale: 1:50 @ A1 date: NOV 2021 drawn: checked: job no.: 540 dep. no.: P104 rev: M
 All dimensions to be verified on site.

PROPOSED

*Scale is 1:100 at A3