



Existing First Floor Plan  
1:50@A3

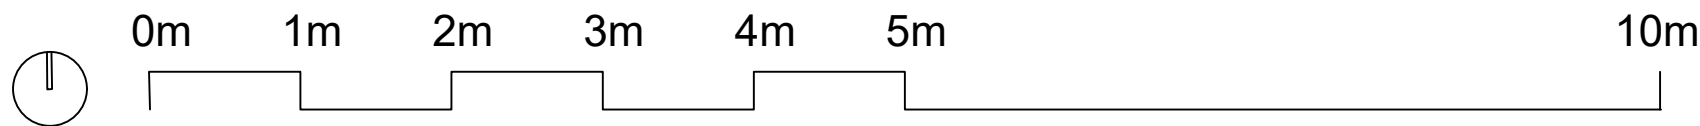

2 providence yard london E2 7RJ		020 70337855 www.csa.london		 CLIVE SALL ARCHITECTURE	
project	106 Torriano Avenue	drawn	TW	audited	DP
scale	1:50 @ A3	date	10/12/21		
day title	General Arrangement Existing First Floor Plan	paper size	A3	job no.	1086
rev	PL1	obj no.	010		