

ELSWORTHY ROAD WASTE STORAGE

GENERAL NOTES




All dimensions are to be checked on site before commencement of works.

All sizes and dimensions to any structural elements are indicative only. See structural engineer's drawings for actual sizes/dimensions.

Sizes of and dimensions to any service elements are indicative only. See service engineer's drawings for actual sizes/dimensions.

This drawing to be read in conjunction with all relevant Architect's drawings, specifications and other consultants' information.

DO NOT SCALE FROM THIS DRAWING

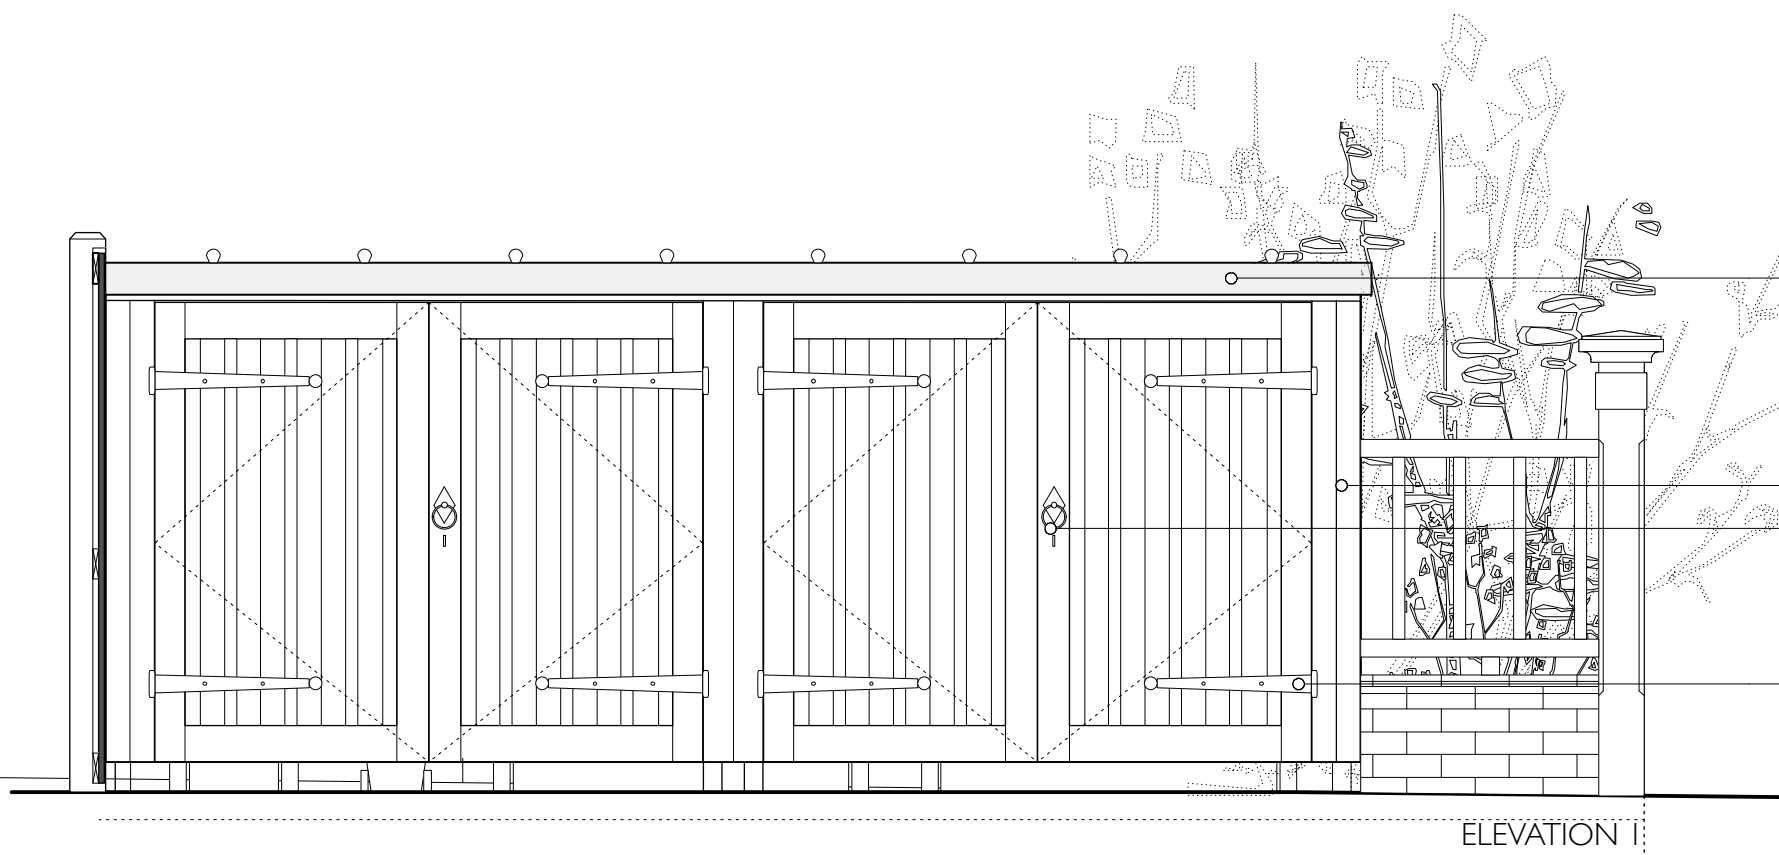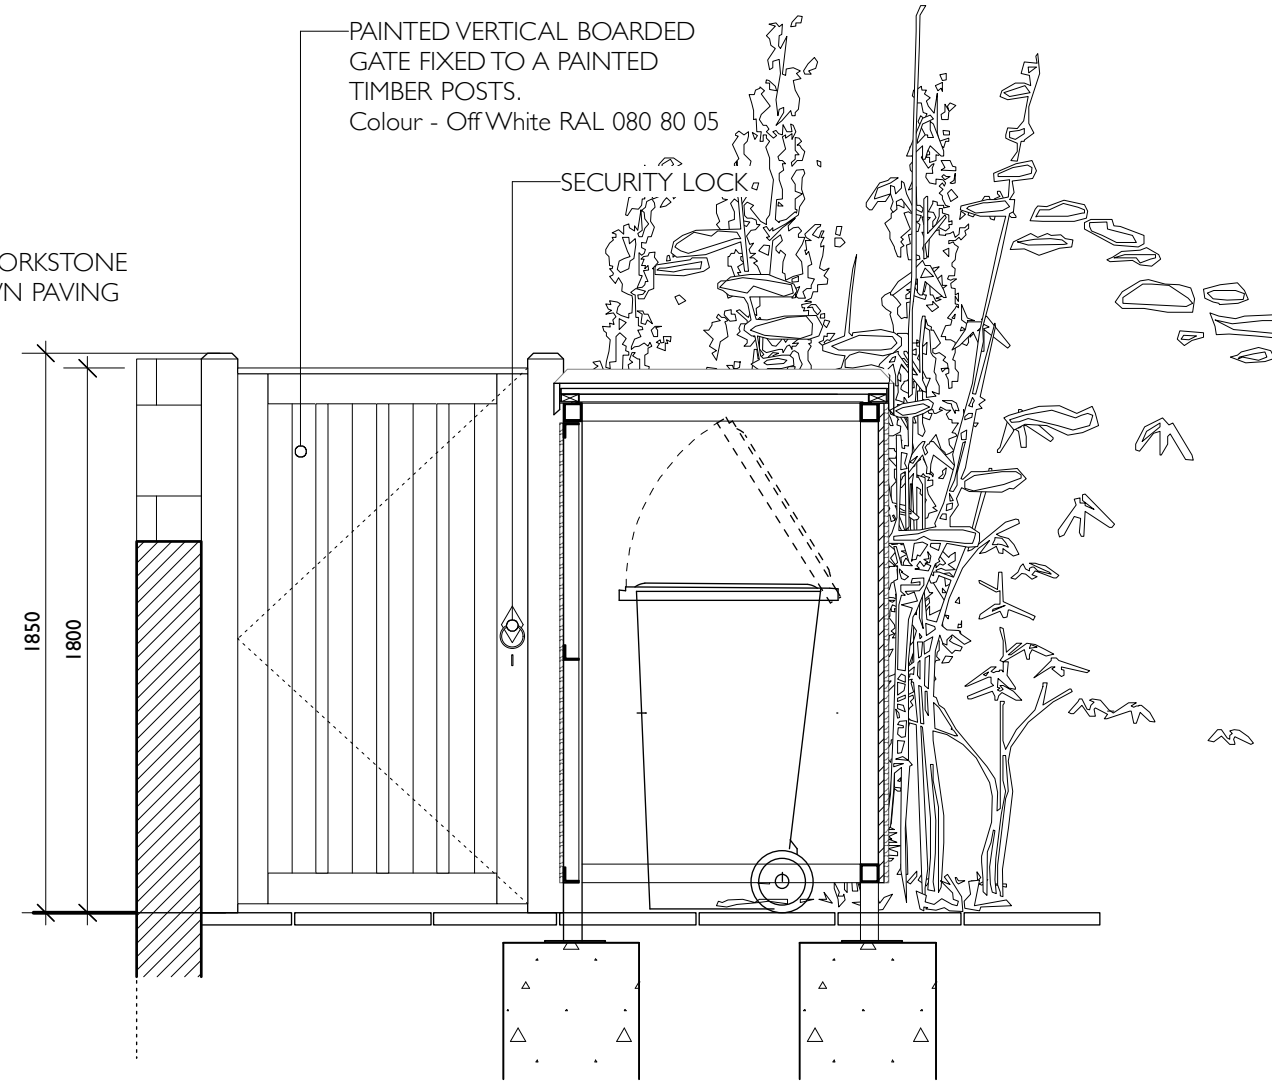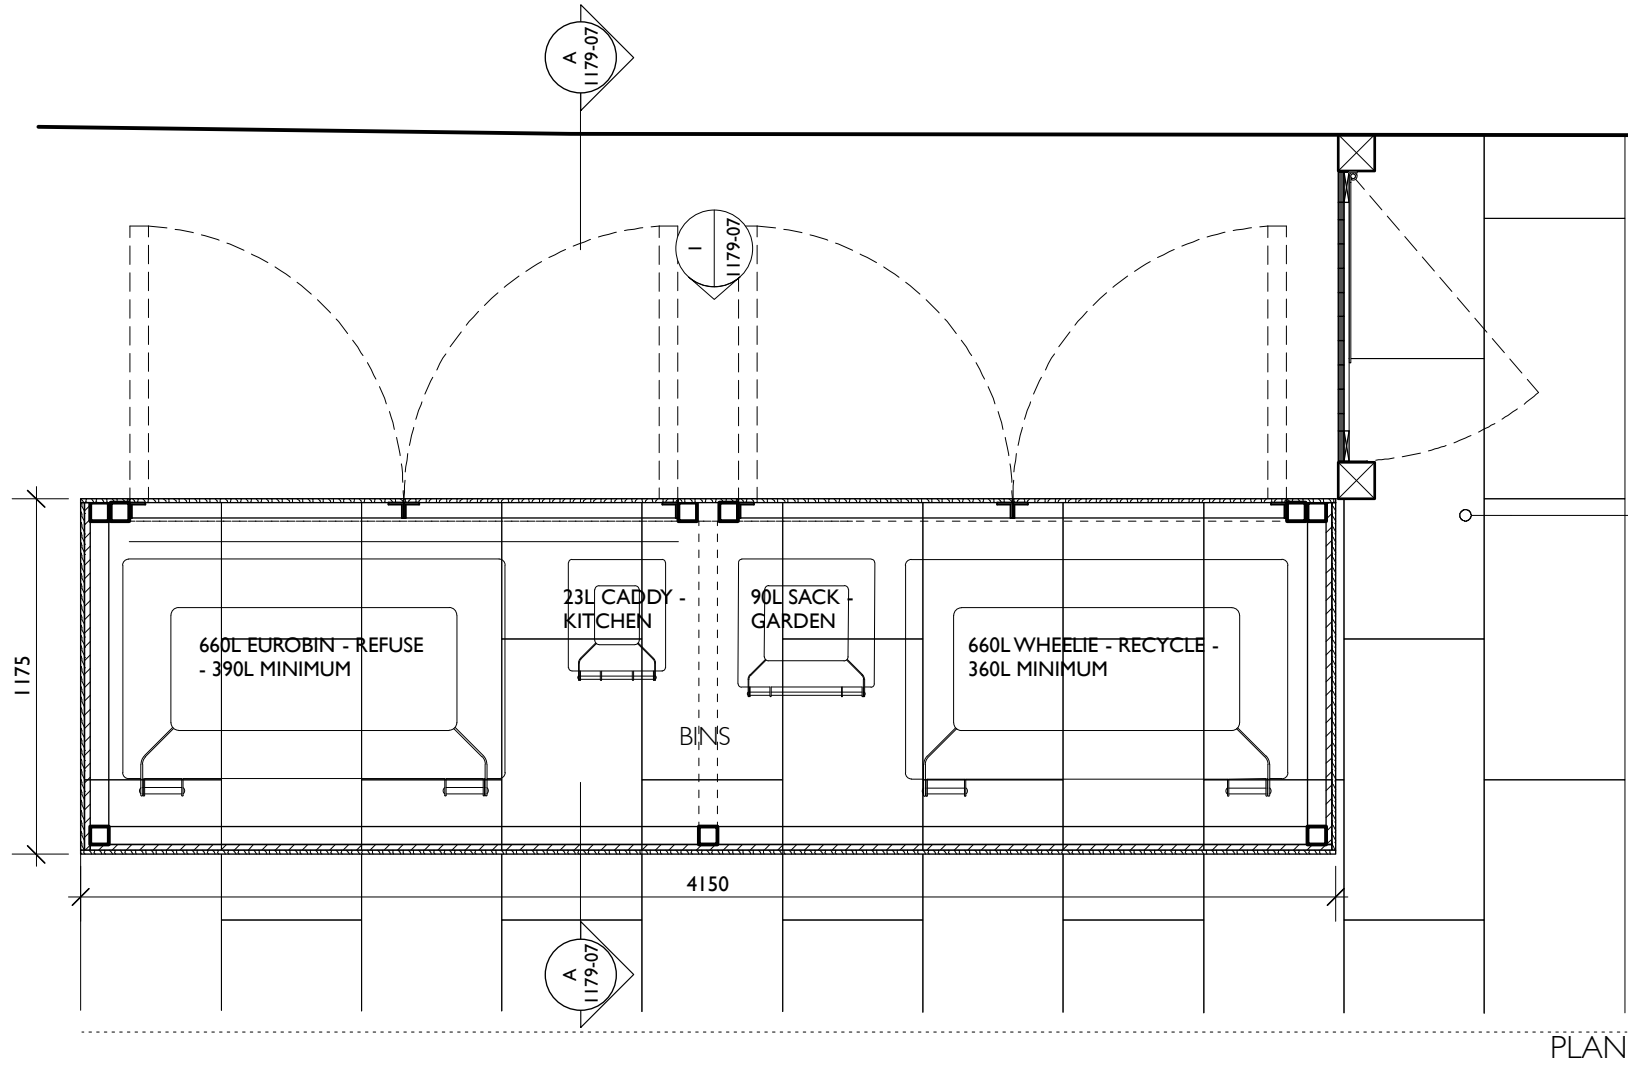

A	04.10.18	General fencing design amendments following DP planning officer comments
1 WADHAM GARDENS PROPOSED DRAWINGS		
PROJECT:	Wadham Gardens	
CLIENT:	Marcus Cooper Group	
DRAWING:	Proposed Bin Shed & Garden Gate	
SCALE:	1:25@A3	DRAWN: DP
DATE:	May-18	CHECKED: SW
CAD FILE:	1179-05 Proposed	
DRAWING NO:	1179-07 Proposed	REV: A
15 Hoopers Yard London NW6 7EJ 020 7328 2576 0207 624 7811 Email: info@hobarchitects.co.uk		