

GENERAL NOTES


All dimensions are to be checked on site before commencement of works.

All sizes and dimensions to any structural elements are indicative only. See structural engineer's drawings for actual sizes/dimensions.


Sizes of and dimensions to any service elements are indicative only. See service engineer's drawings for actual sizes/dimensions.

This drawing to be read in conjunction with all relevant Architect's drawings, specifications and other consultants' information.

DO NOT SCALE FROM THIS DRAWING

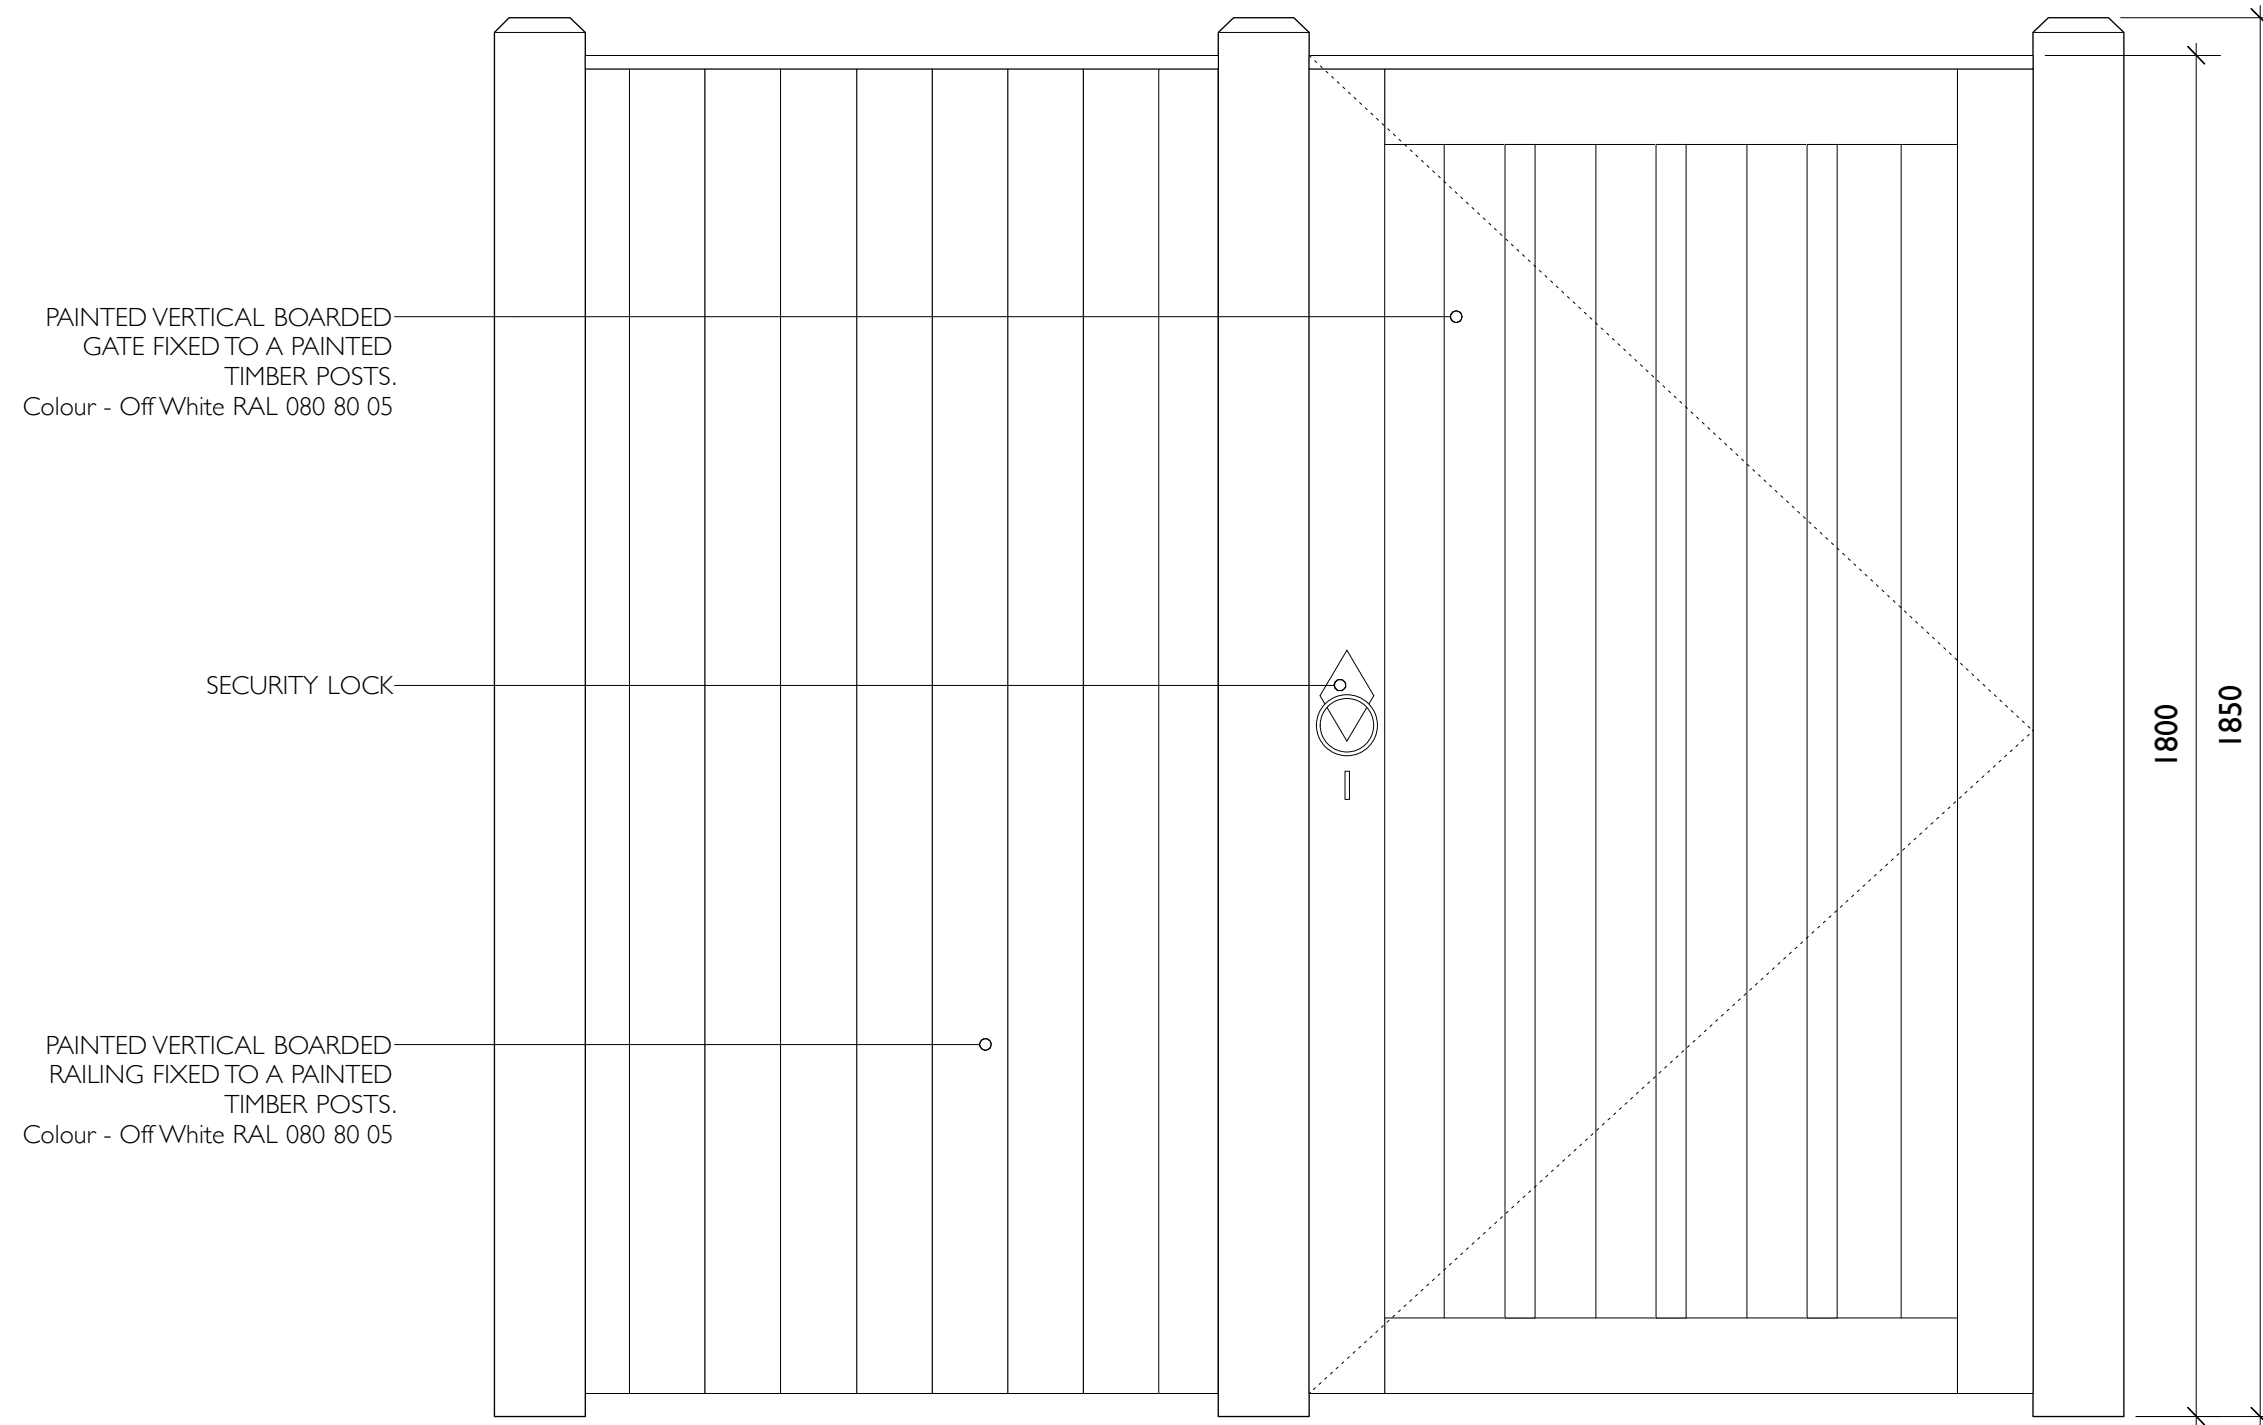

ELEVATION

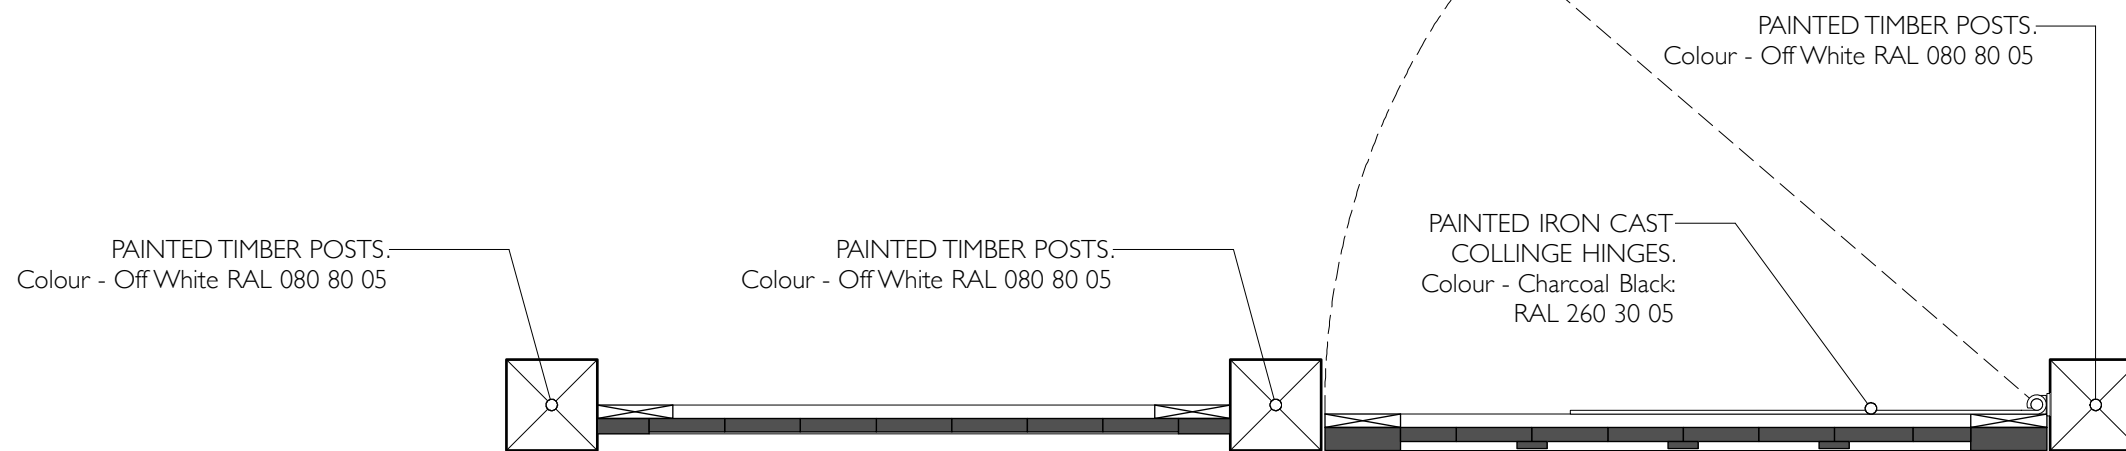

PLAN

A 04.10.18 General fencing design amendments following DP planning officer comments.

1 WADHAM GARDENS PROPOSED DRAWINGS

PROJECT: Wadham Gardens
CLIENT: Marcus Cooper Group
DRAWING: Proposed Garden Gate
SCALE: 1:10 @A3 DRAWN: DP
DATE: May-18 CHECKED: SW
CAD FILE: 1179-05 Proposed
DRAWING NO: 1179-08 Proposed REV: *