



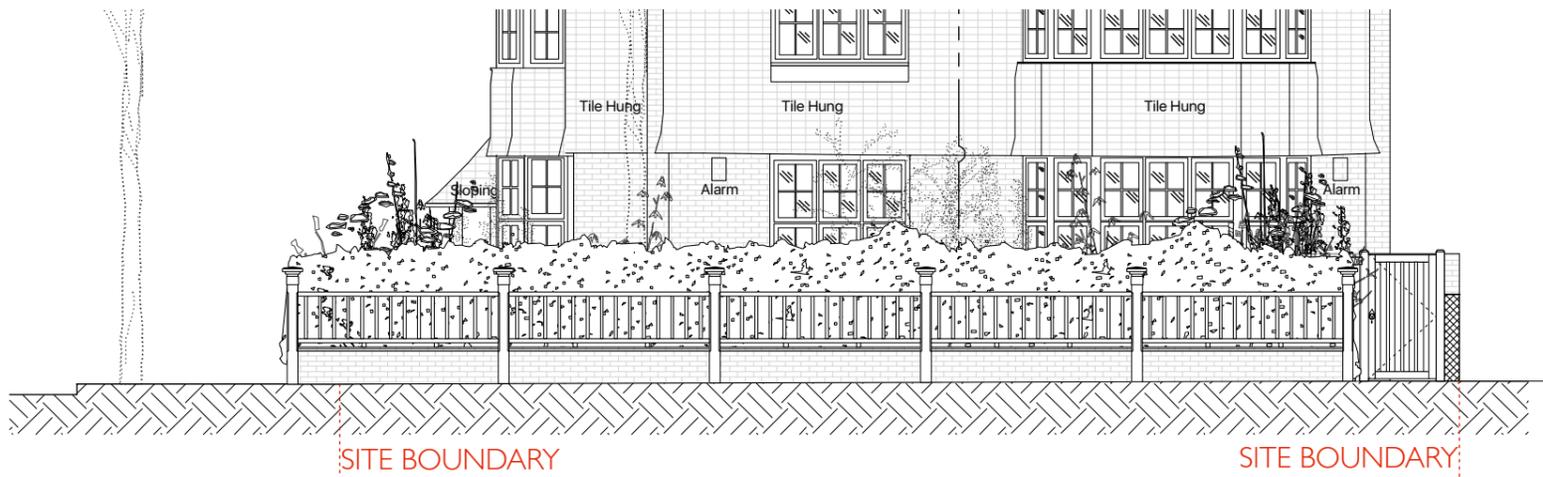


PROPOSED FRONT RAILING ELEVATION



PROPOSED SIDE RAILING ELEVATION

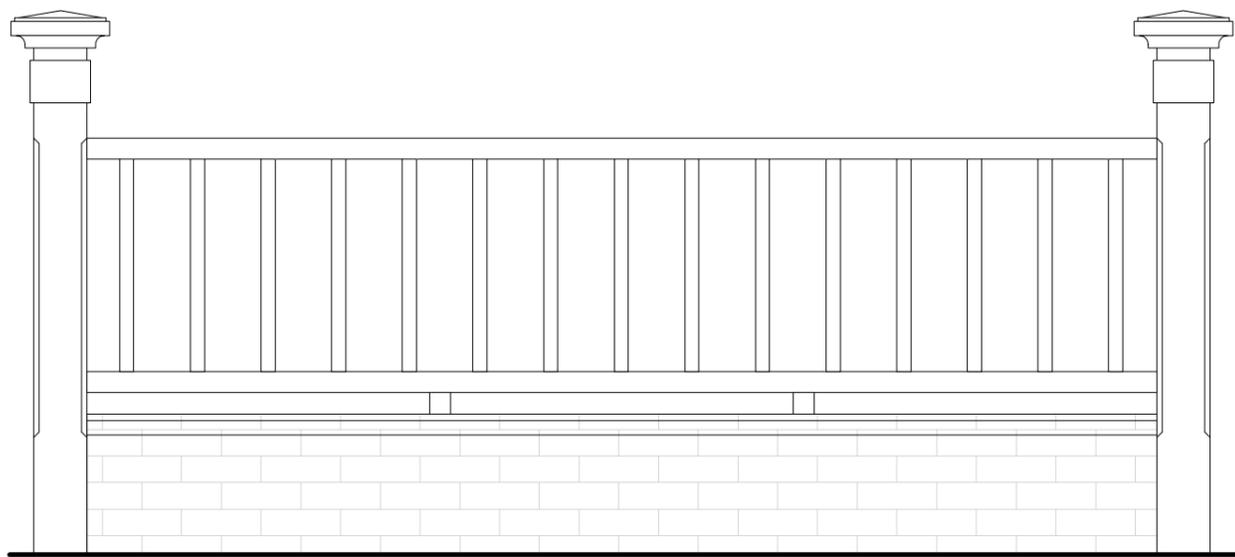

PROPOSED RAILING - ELEVATION

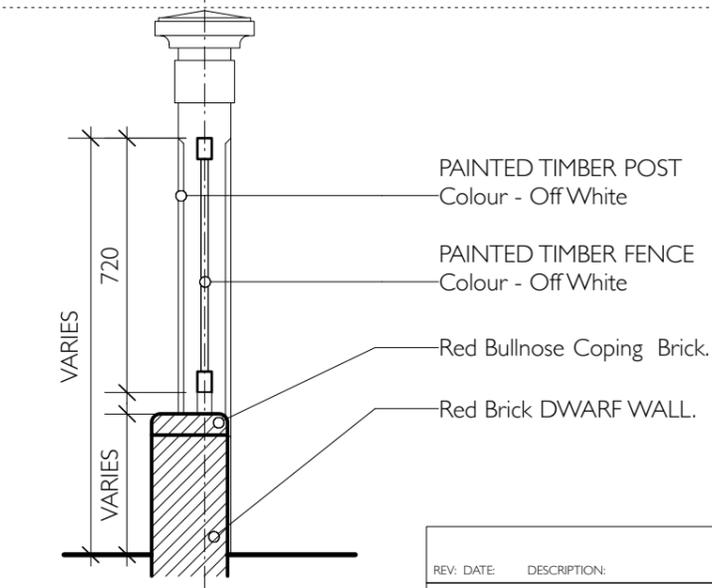

PROPOSED RAILING - SECTION

REV. DATE	DESCRIPTION	INITIALS	1 WADHAM GARDENS PROPOSED DRAWINGS	
A	02.10.18 General fencing design amendments following planning officer comments.	DP	PROJECT:	Wadham Gardens
			CLIENT:	Marcus Cooper Group
			DRAWING:	Proposed Railing
			SCALE:	1:20@A3 & 1:100@A3
			DRAWN:	DP
			DATE:	May-18
			CHECKED:	SW
			CAD FILE:	1179-10 Proposed
			DRAWING NO:	1179-10 Proposed
			REV:	A

**GENERAL NOTES**  
 All dimensions are to be checked on site before commencement of works.  
 This drawing to be read in conjunction with all relevant Architect's drawings, specifications and other consultants' information.

