

Oram
Garage
Conversion

38 HILLFIELD ROAD NW6 1PZ
Date: 09/11/21 Drawn: T.J
Scale: 1:50 @ A3
TJS 38 HILLFIELD ROAD, REAR
Drq title: GARAGE_EXISTING_PLAN VIEW

Drq Ref:		
Date	Description	Initials

TERMS AND CONDITIONS

1.1 This clause applies to any drawings produced as part of the Services (Drawings).

1.2 You must not scale from any Drawings and we shall not be liable for the accuracy of their dimensions.

1.3 Where you or any other person not employed or engaged by us are carrying out any installation work from the Drawings, you or they must, prior to installation:

(a) verify all dimensions on site;

(b) ensure that the relevant site has sufficient access to allow all components to be delivered;

(c) verify any increased loadings with a qualified structural engineer for suitability and context;


(d) verify the compatibility of the site's services and utilities with the products to be installed; and

(e) verify all tile quantities.

1.4 Unless indicated otherwise, all details shown on Drawings are for approval purposes only.

1.5 All Drawings are produced for your own use and we shall have no liability to any third party in respect of them.

Existing Plan View

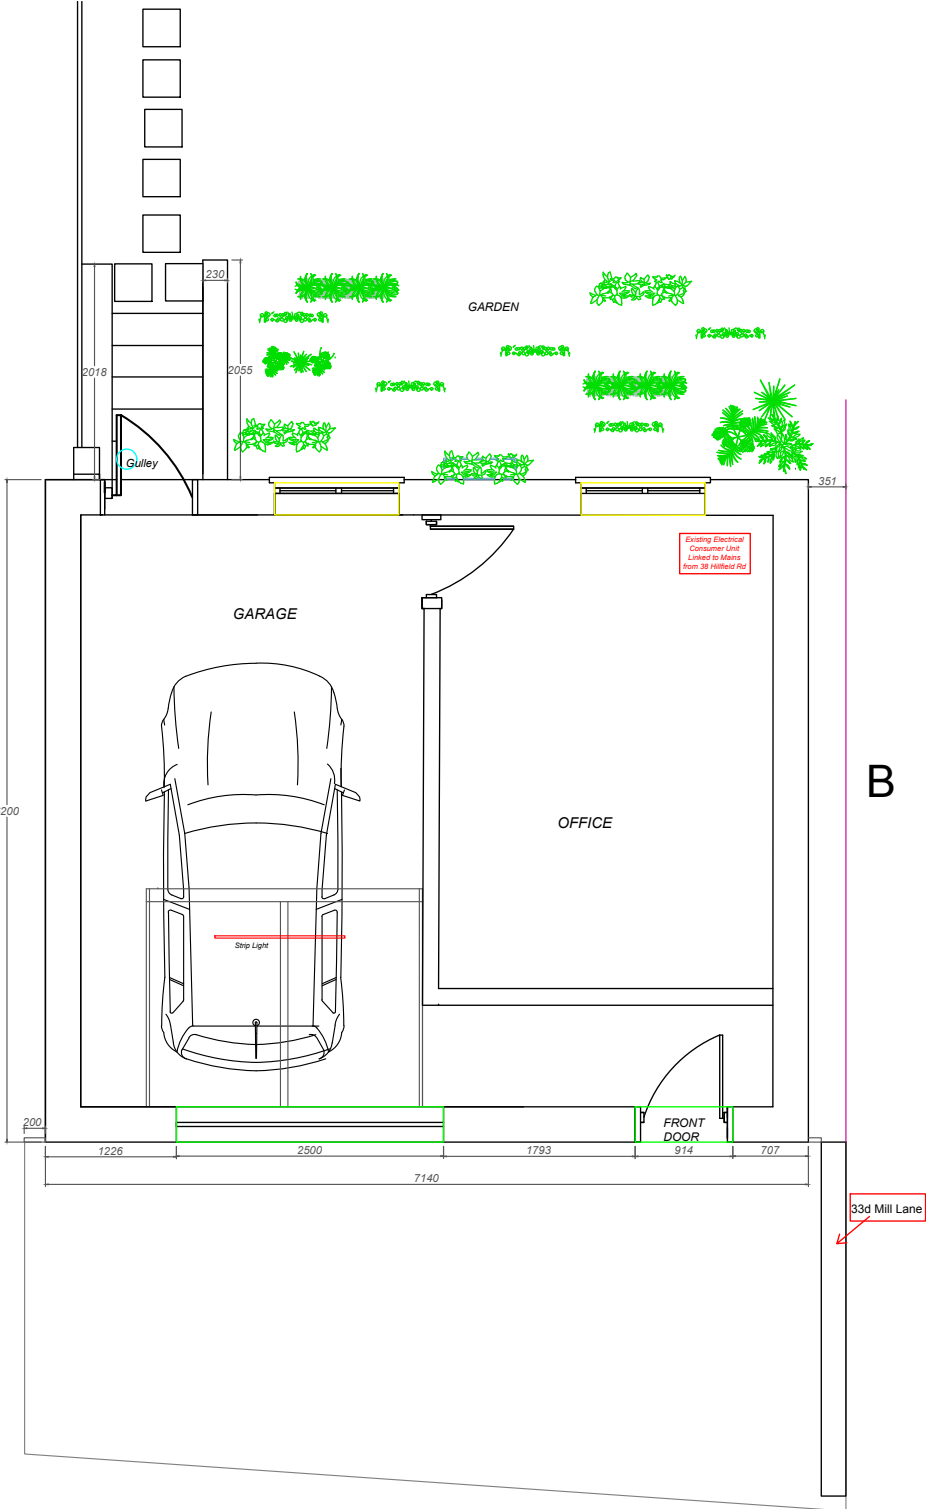

SCALE BAR 1:50

